
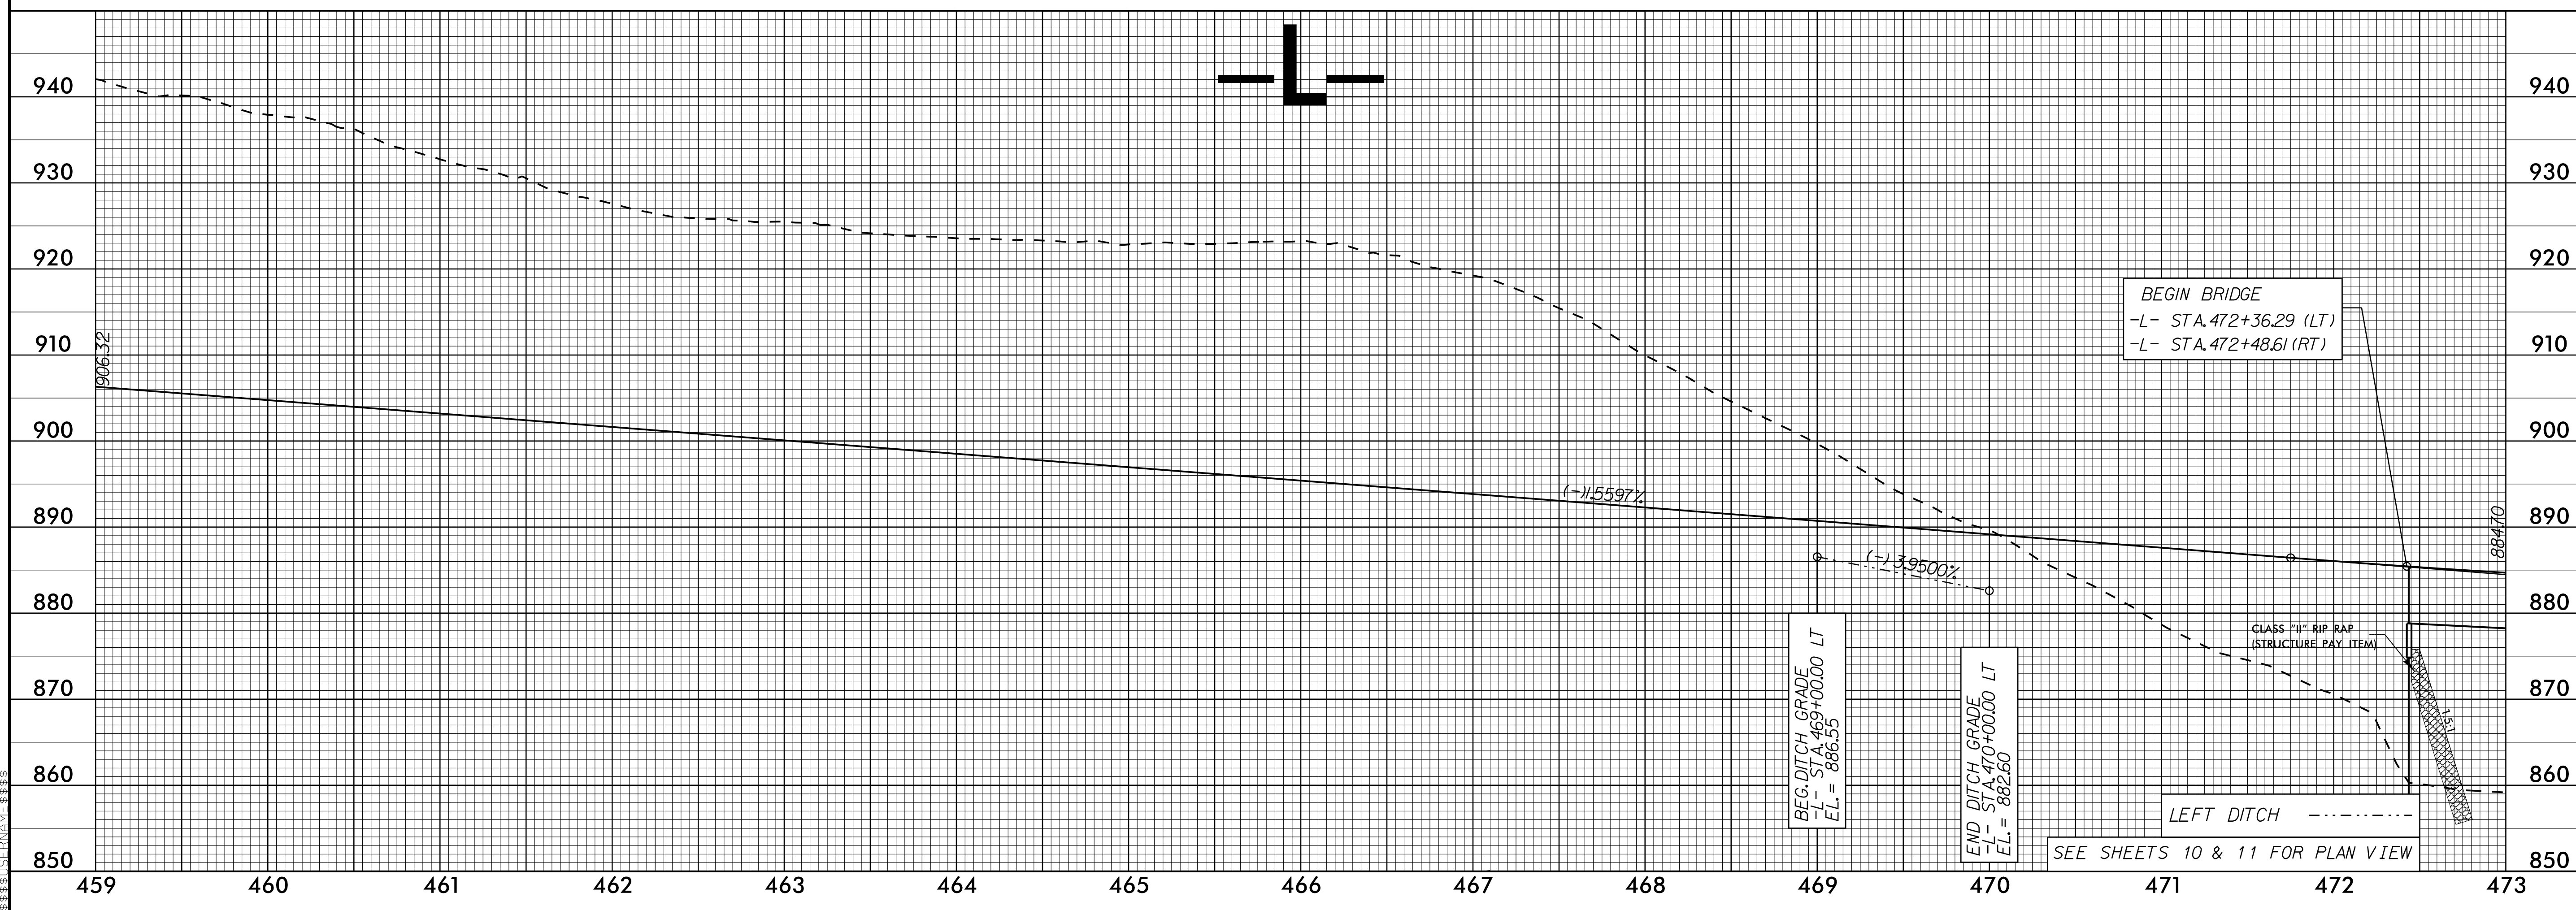


5/28/99

PROJECT REFERENCE NO. <b>U-2579C</b>	SHEET NO. <b>19</b>
ROADWAY DESIGN ENGINEER	HYDRAULICS ENGINEER

DOCUMENT NOT CONSIDERED FINAL UNLESS ALL SIGNATURES COMPLETED

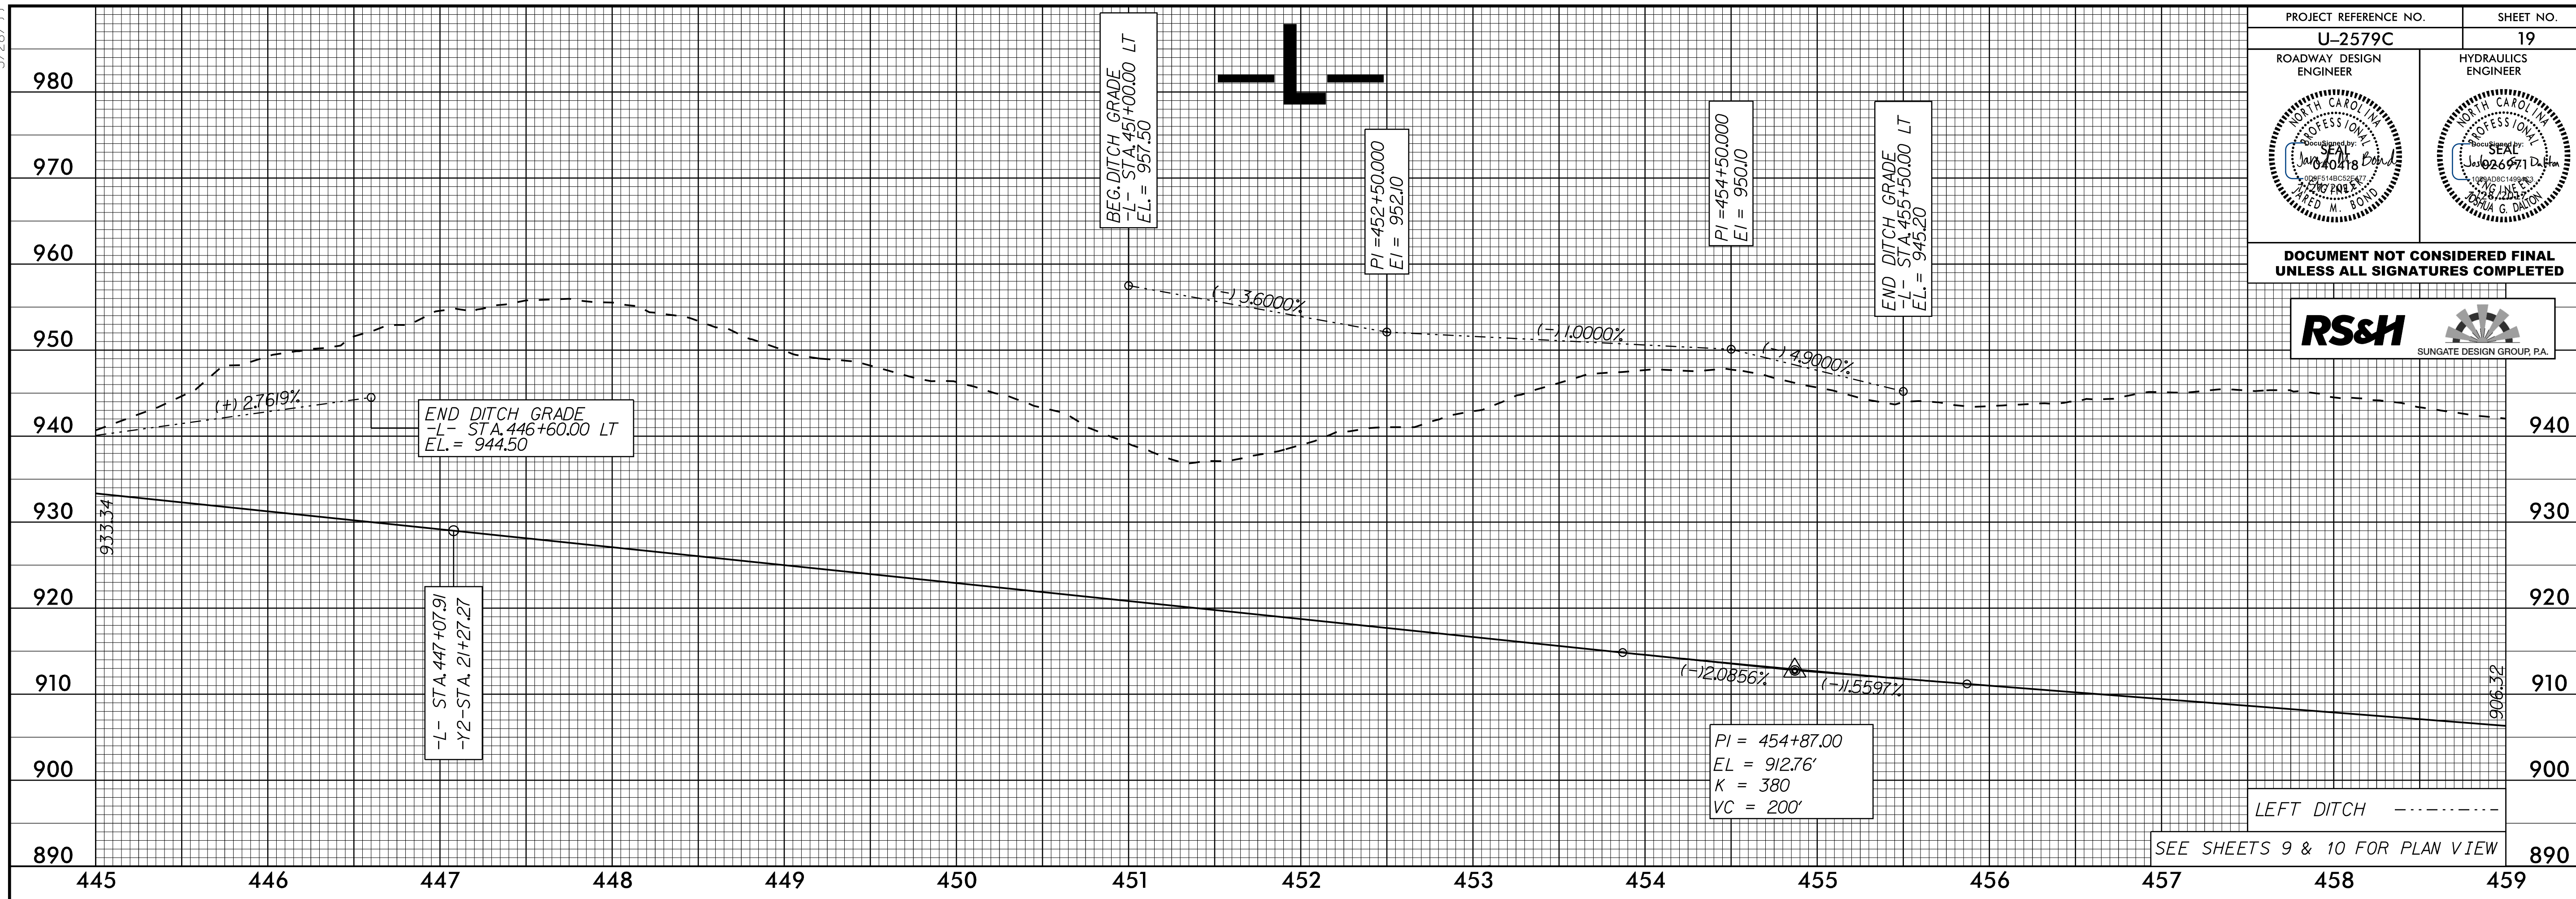

07 JUL 2017 15:35 U-2579C-p1.L.L.19.dgn