
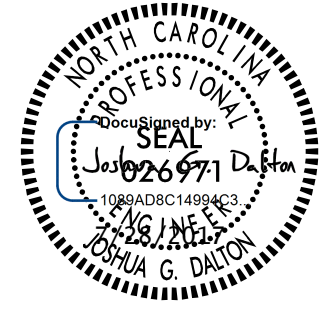
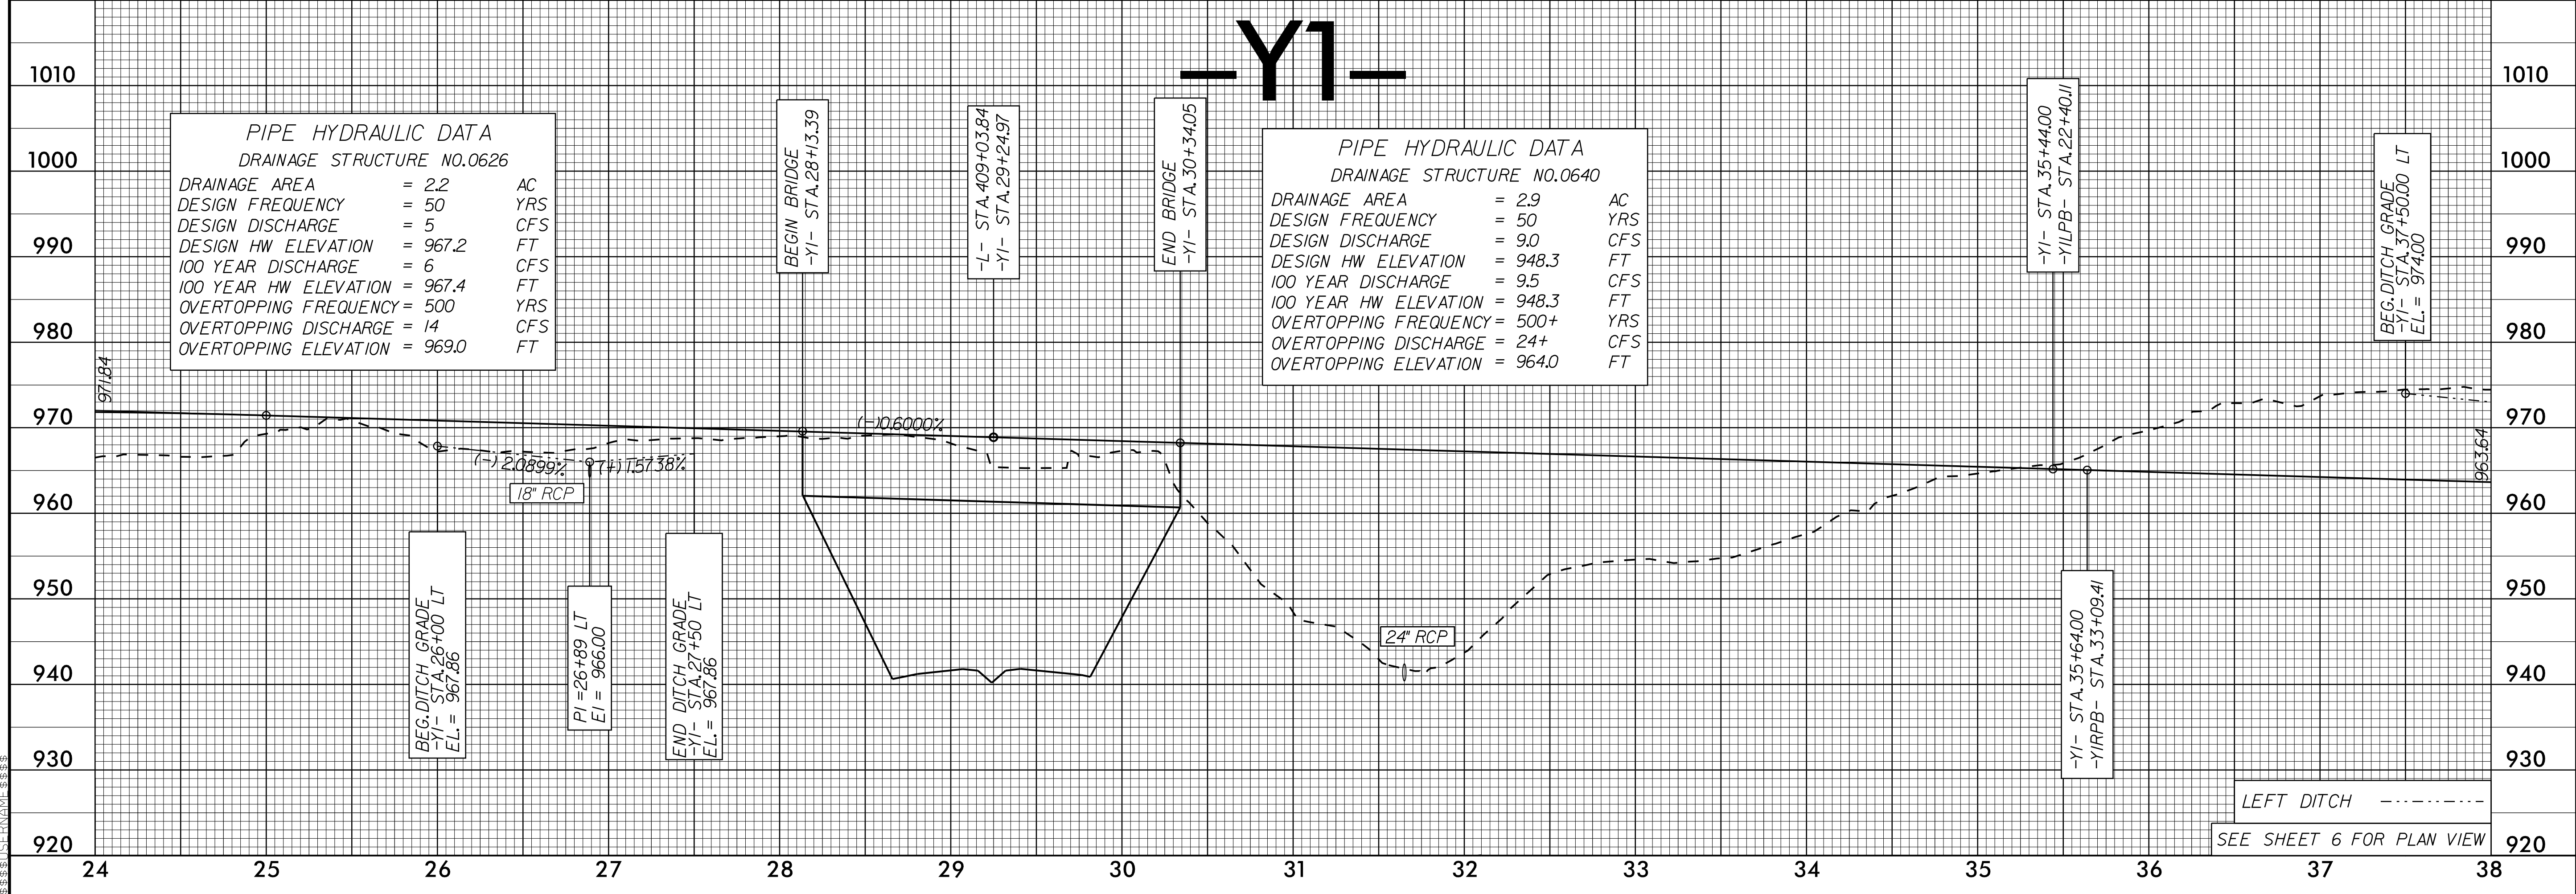
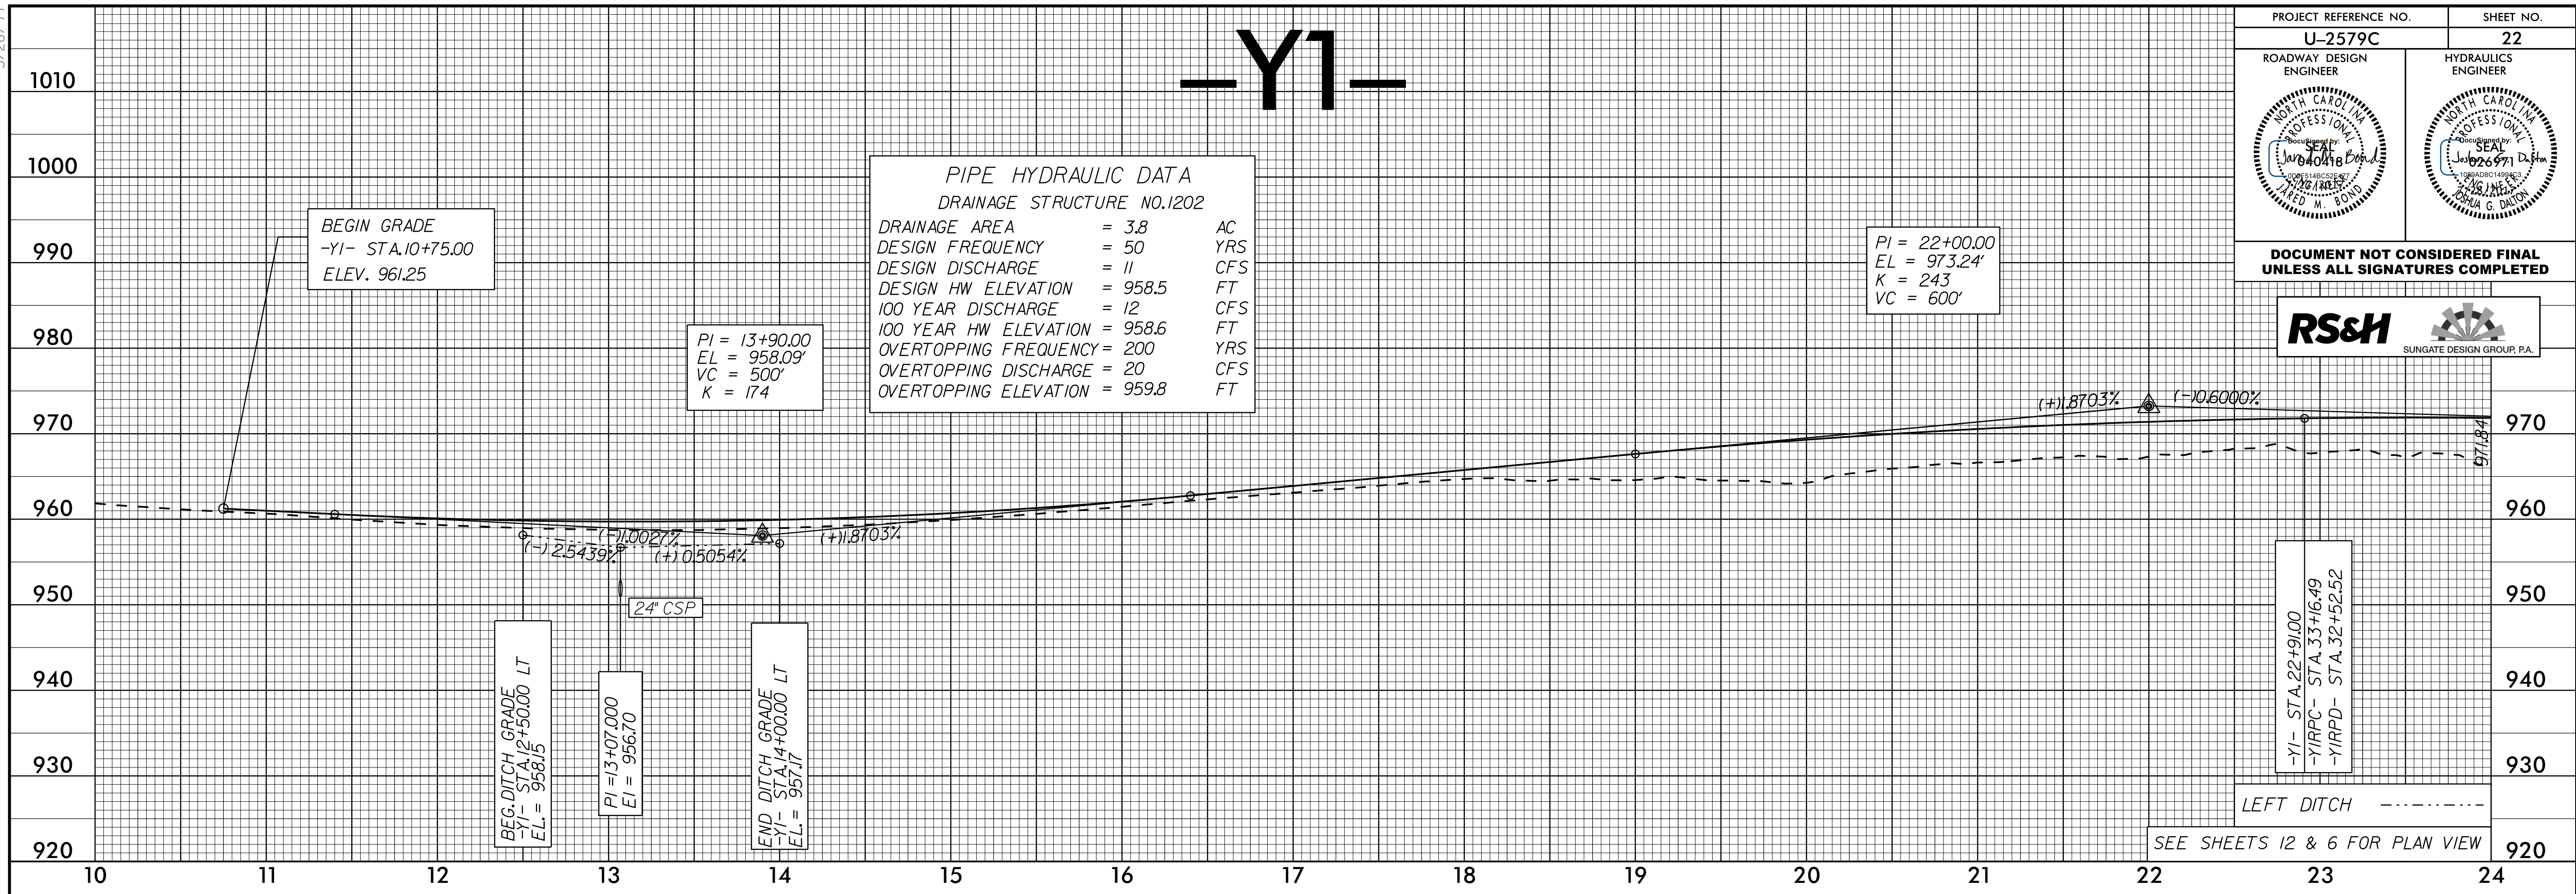


5/28/99

PROJECT REFERENCE NO. U-2579C	SHEET NO. 22
ROADWAY DESIGN ENGINEER 	HYDRAULICS ENGINEER 

DOCUMENT NOT CONSIDERED FINAL UNLESS ALL SIGNATURES COMPLETED



07 JUL 2017 15:35 U-2579C-pf1_Y1_22.dgn