
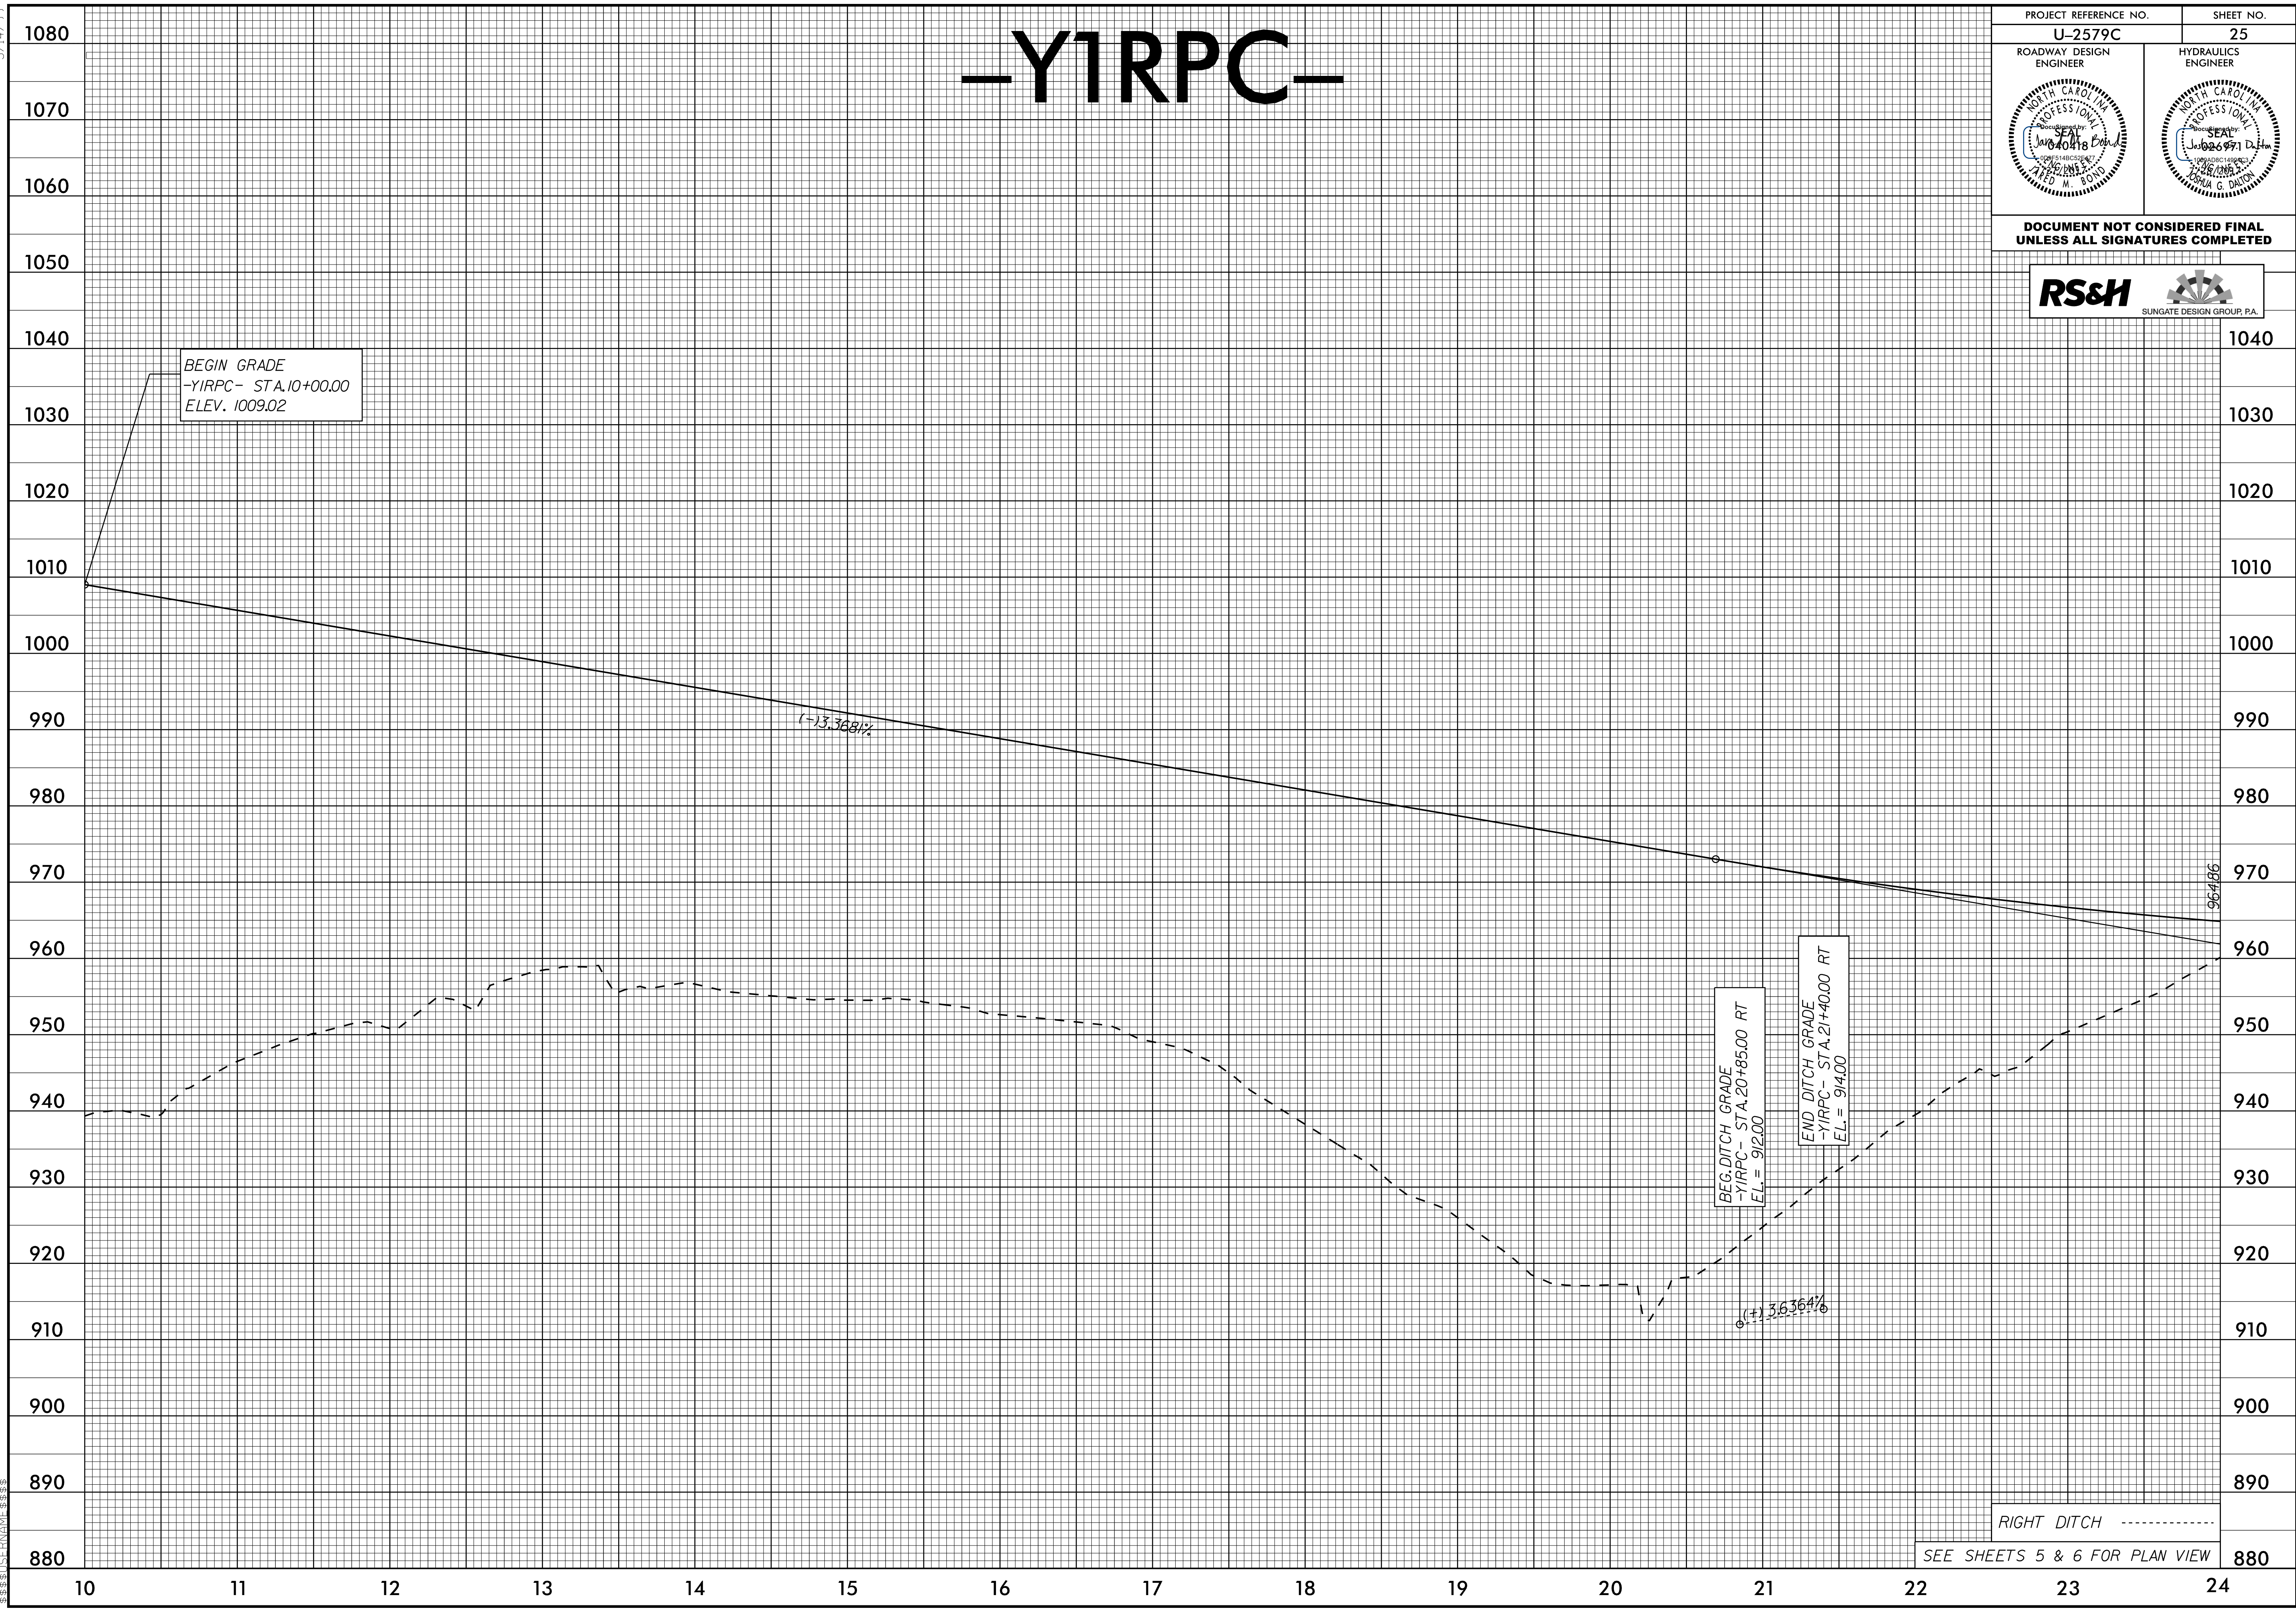


5/14/99

# -YIRPC-

|   |                        |
|---|------------------------|
| PROJECT REFERENCE NO.<br><b>U-2579C</b> | SHEET NO.<br><b>25</b> |
| ROADWAY DESIGN ENGINEER                 | HYDRAULICS ENGINEER    |
|   |                        |

**DOCUMENT NOT CONSIDERED FINAL  
UNLESS ALL SIGNATURES COMPLETED**

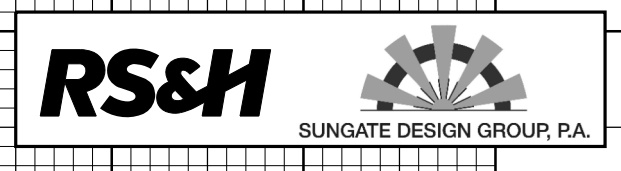

P:\JULY-2017\1535\U-2579C-p1-YIRPC-25.dgn