
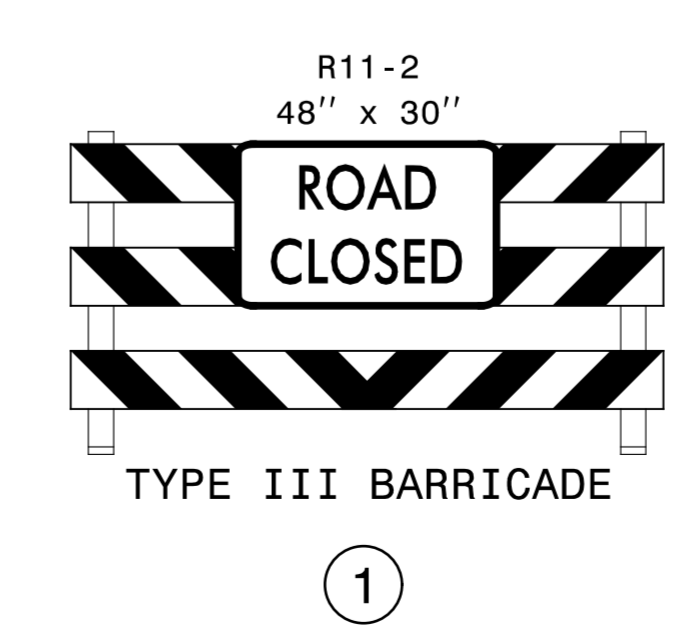


MATCHLINE -Y1- STA 19+00
SEE SHEET TMP-14

MATCHLINE -Y1DET- STA 15+00
SEE SHEET TMP-16



MATCHLINE -Y1- STA 32+00
SEE SHEET TMP-16

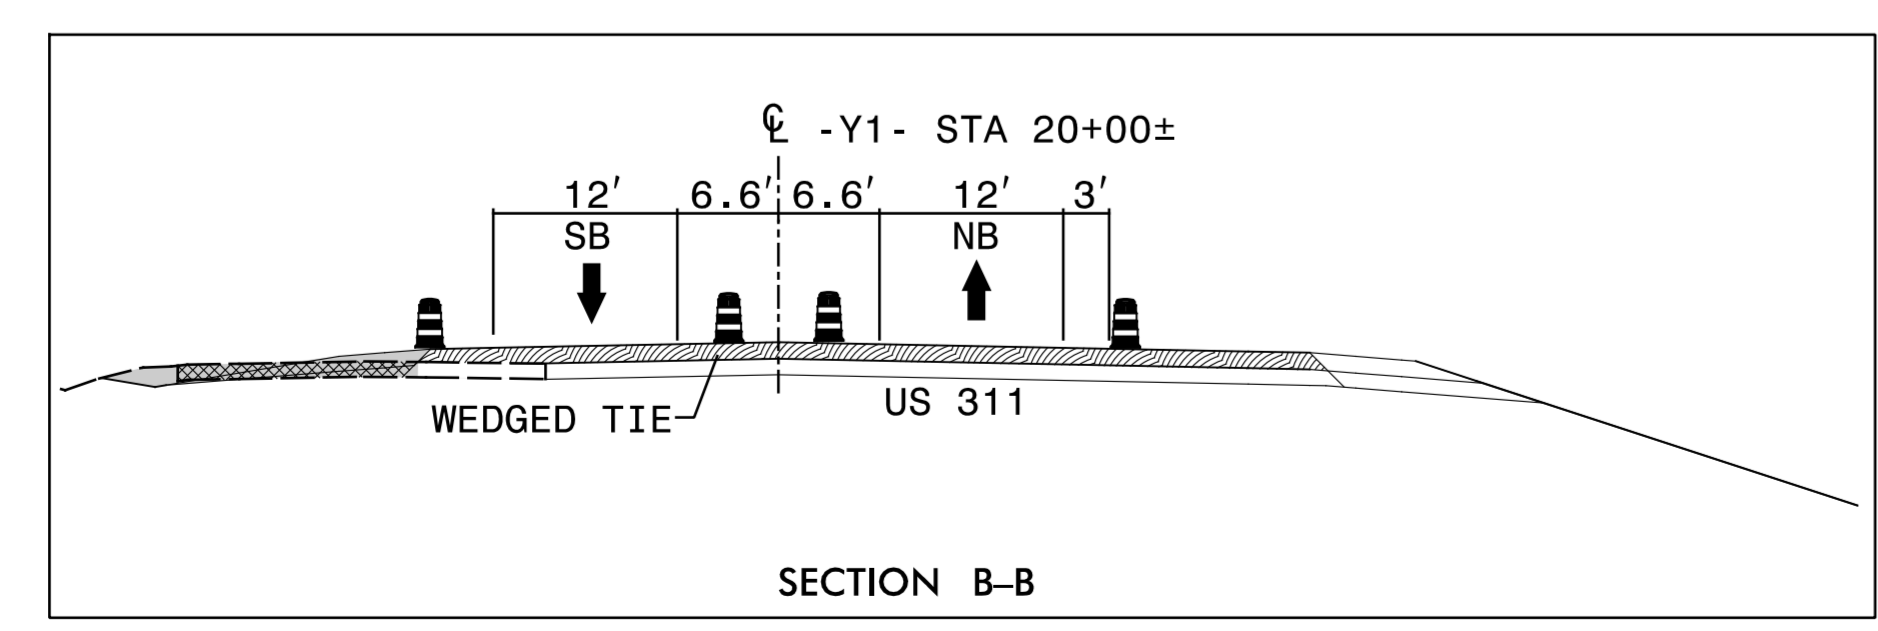

APPROVED: *Michael T. Ryznar*
DATE: 7/5/2017

SEAL

DOCUMENT NOT CONSIDERED FINAL
UNLESS ALL SIGNATURES COMPLETED

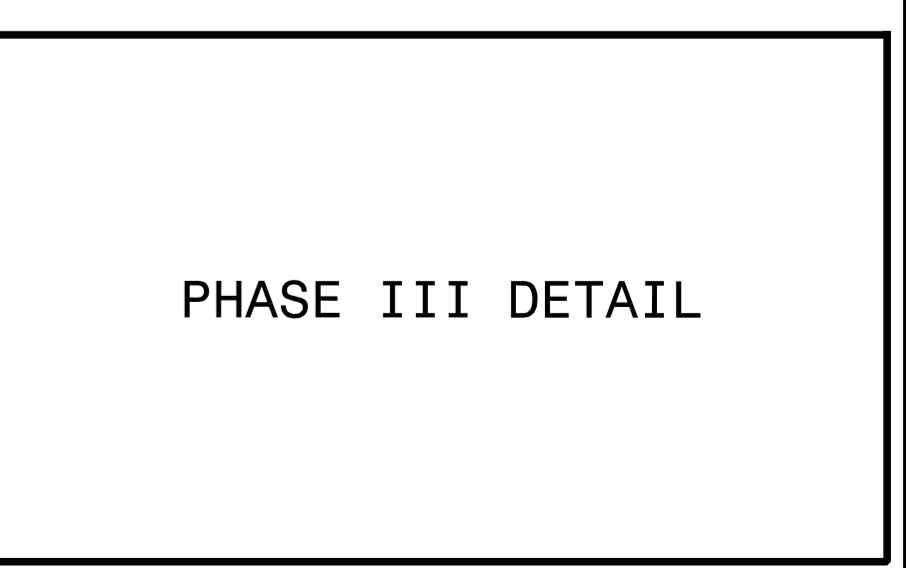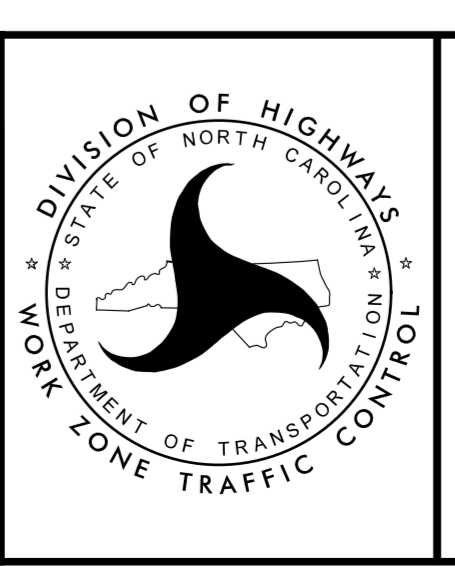

PHASE III DETAIL

7/5/2017
R:\TCP\U2579c-tmp.p3_dtl_02.dgn
ICA Engineering