
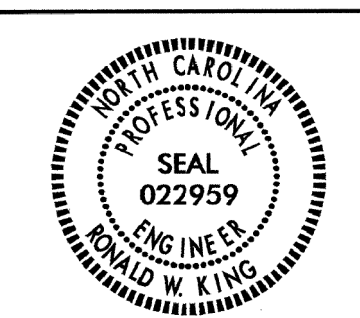
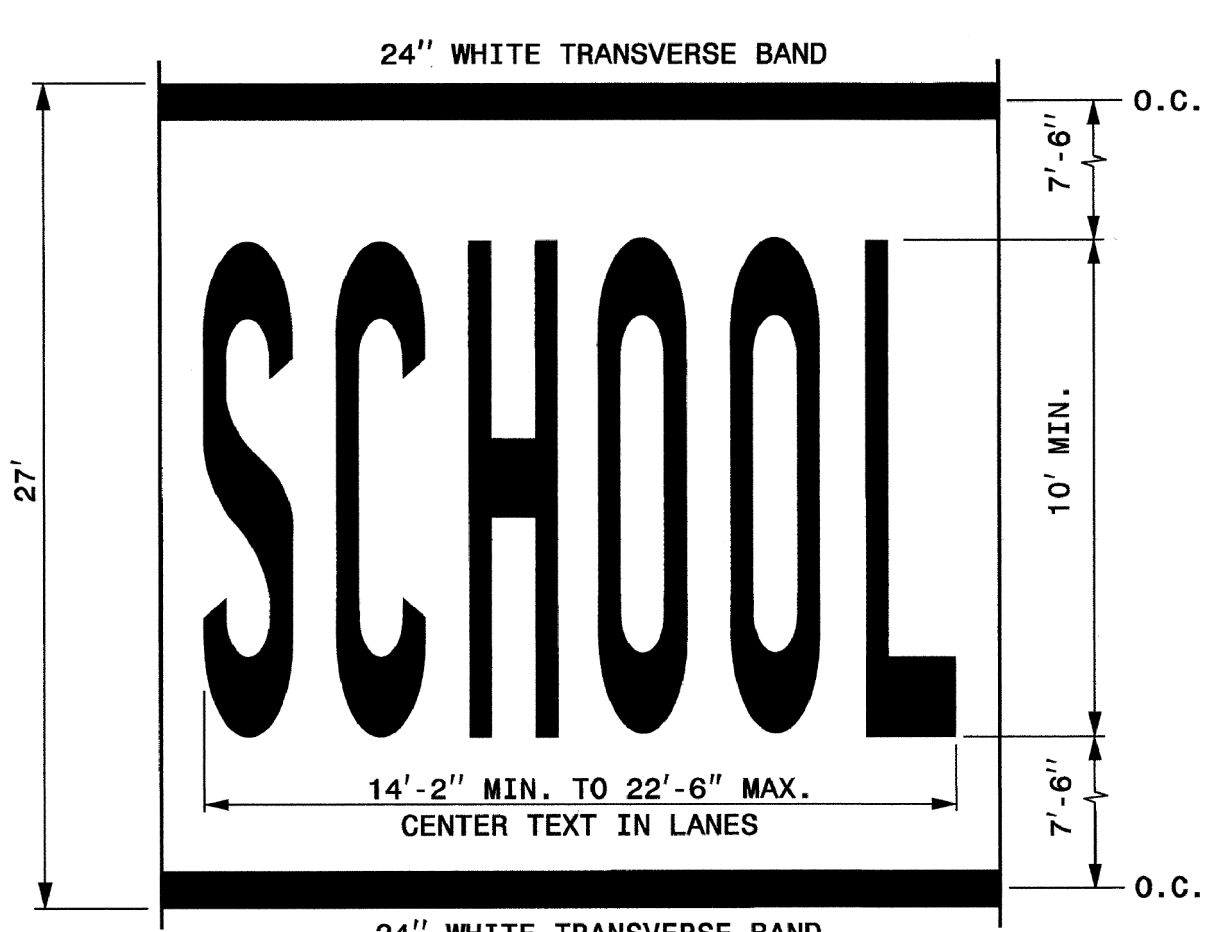


TIP NO.	SHEET NO.
U-2579C	PMP-2B
APPROVED: <i>Andrew D. Klinck</i> DATE: 7/3/2017	
SEAL 	
DOCUMENT NOT CONSIDERED FINAL UNLESS ALL SIGNATURES COMPLETED	

TIP NO.	SHEET NO.
APPROVED: <i>RWT</i> DATE: 7/8/12	
SEAL 	


STATE OF NORTH CAROLINA
DEPT. OF TRANSPORTATION
DIVISION OF HIGHWAYS
RALEIGH, N.C.

MULTI-LANE WIDTH "SCHOOL"




LETTER HEIGHT = 10' MIN.
LETTER WIDTH = 20"
SPACING = 10" MIN./30" MAX. (USE EQUAL SPACING BETWEEN LETTERS)
NOTE: THE TWO-LANE PAVEMENT MARKING DIMENSIONS OF "SCHOOL" SHOWN IN PART 7 OF THE MUTCD MAY ALSO BE USED.

SINGLE LANE WIDTH "SCHOOL"

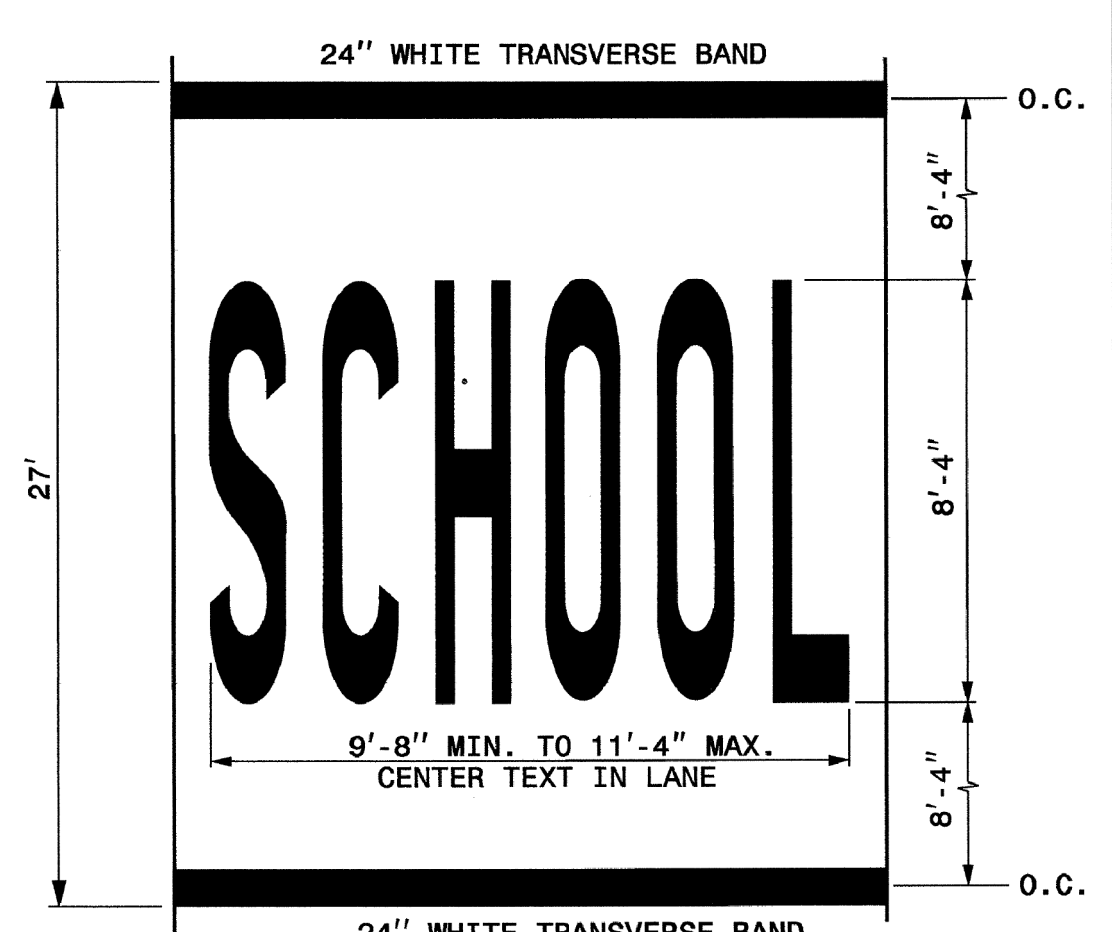


LETTER HEIGHT = 8'-4"
LETTER WIDTH = 16"
SPACING = 4" MIN./8" MAX. (USE EQUAL SPACING BETWEEN LETTERS)

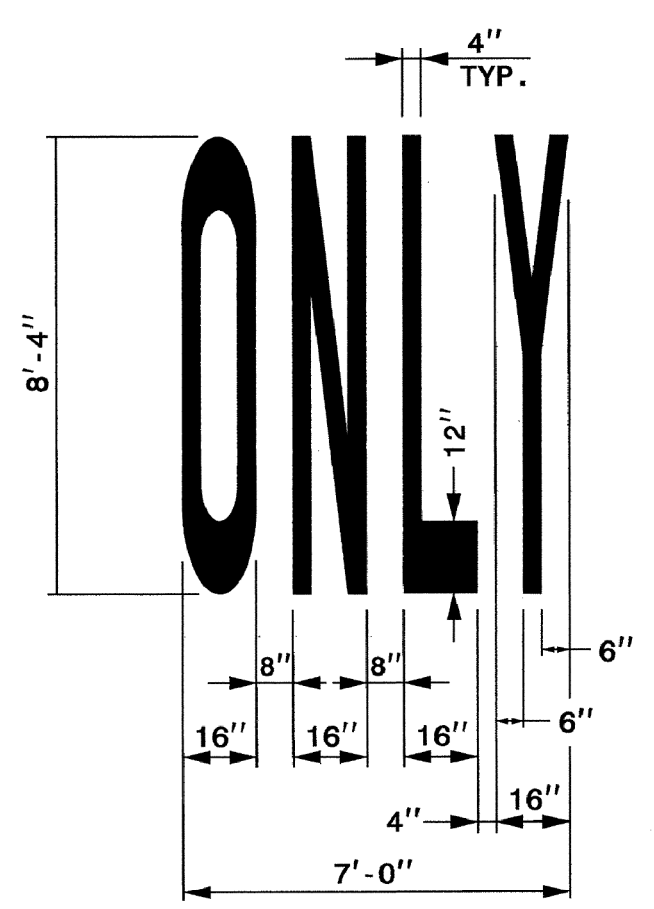

STATE OF NORTH CAROLINA
DEPT. OF TRANSPORTATION
DIVISION OF HIGHWAYS
RALEIGH, N.C.

ENGLISH DETAIL DRAWING FOR
PAVEMENT MARKINGS
SYMBOLS AND WORD MESSAGES

RAILROAD RXR SYMBOL

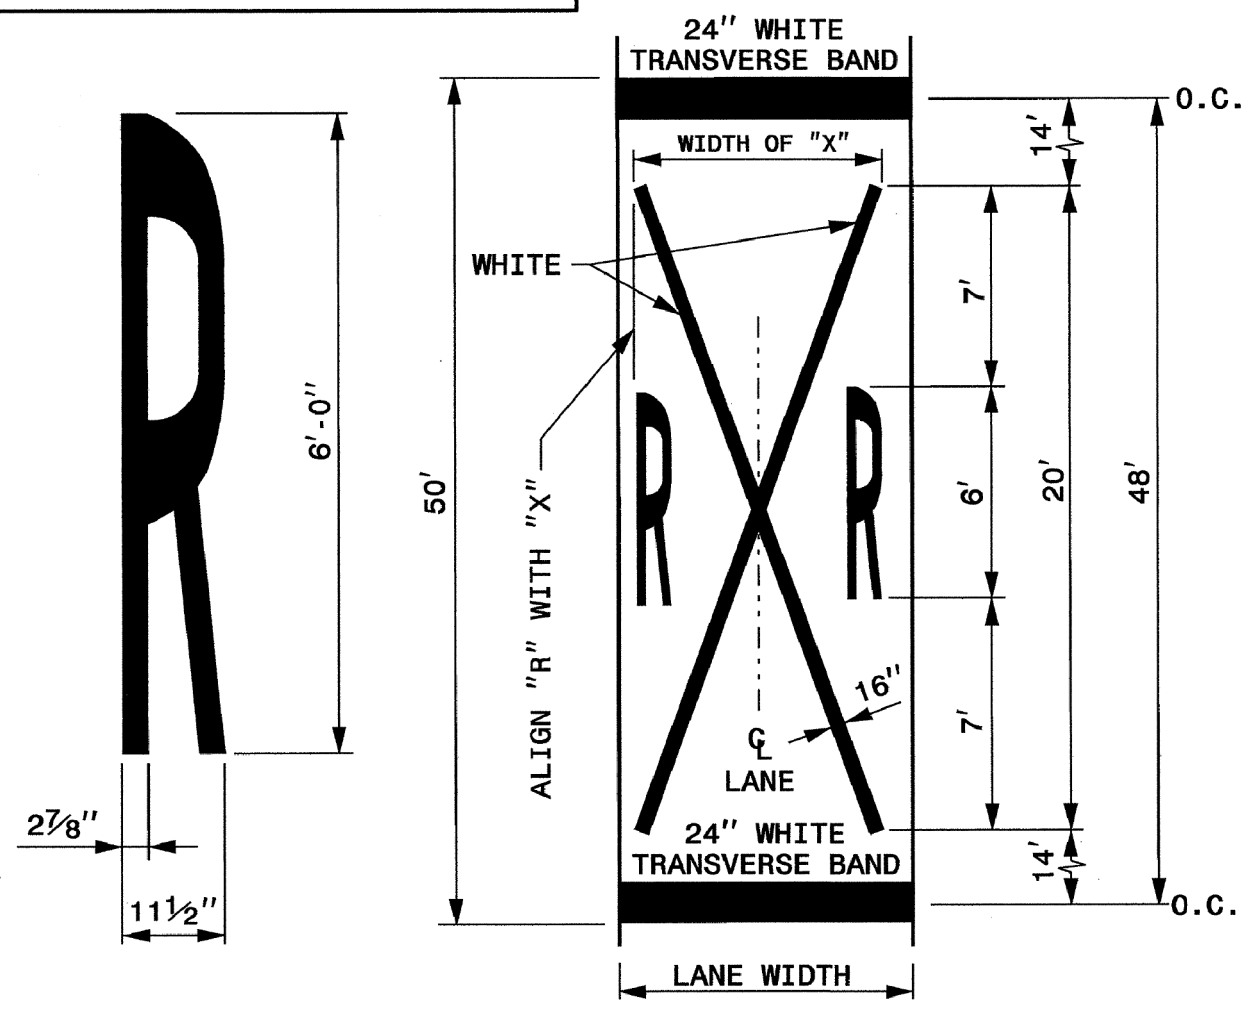

GENERAL NOTES:
1- THE SCHOOL PAVEMENT MARKING CONSISTS OF SIX (6) CHARACTERS. THE TWO (2) 24" TRANSVERSE BANDS WILL BE PAID FOR UNDER A SEPARATE PAY ITEM. REFER TO ROADWAY STANDARD DRAWING 1205.10 FOR ADDITIONAL PAVEMENT MARKING GUIDANCE.
2- PAVEMENT MARKING IN ADVANCE OF A HIGHWAY-RAIL CROSSING SHALL CONSIST OF TWO (2) CHARACTERS AND TWO (2) 16" LINES (FORMING AN X) WHICH ARE PAID FOR UNDER TWO SEPARATE PAY ITEMS. THE TWO (2) 24" TRANSVERSE BANDS WILL BE PAID FOR UNDER A SEPARATE PAY ITEM. REFER TO ROADWAY STANDARD DRAWING 1205.11 FOR ADDITIONAL PAVEMENT MARKING GUIDANCE.

SHEET 3 OF 8
1205D08

SHEET 3 OF 8
1205D08

**REVISED PAVEMENT MARKING
ROADWAY STANDARD DRAWING**

**PAVEMENT MARKINGS
SYMBOLS AND WORD MESSAGES**

HNTB HNTB NORTH CAROLINA, P.C.
343 E. Six Forks Road, Suite 200
Raleigh, North Carolina 27609
NC License No: C-1554
(919) 546-6997

08-MAR-2012 10:28
S:\S&DU\SS\fordor.ds\Group\PMP\2012 Standard Drawings\Standard Dwgs 8-17-IN\Rev\Issd\12050803_RevIssd 9-14-11_Scale.dgn
AT TE24745
7/3/2017
PMP\U2579C.pmp_02.rsd.dgn
HNTB