
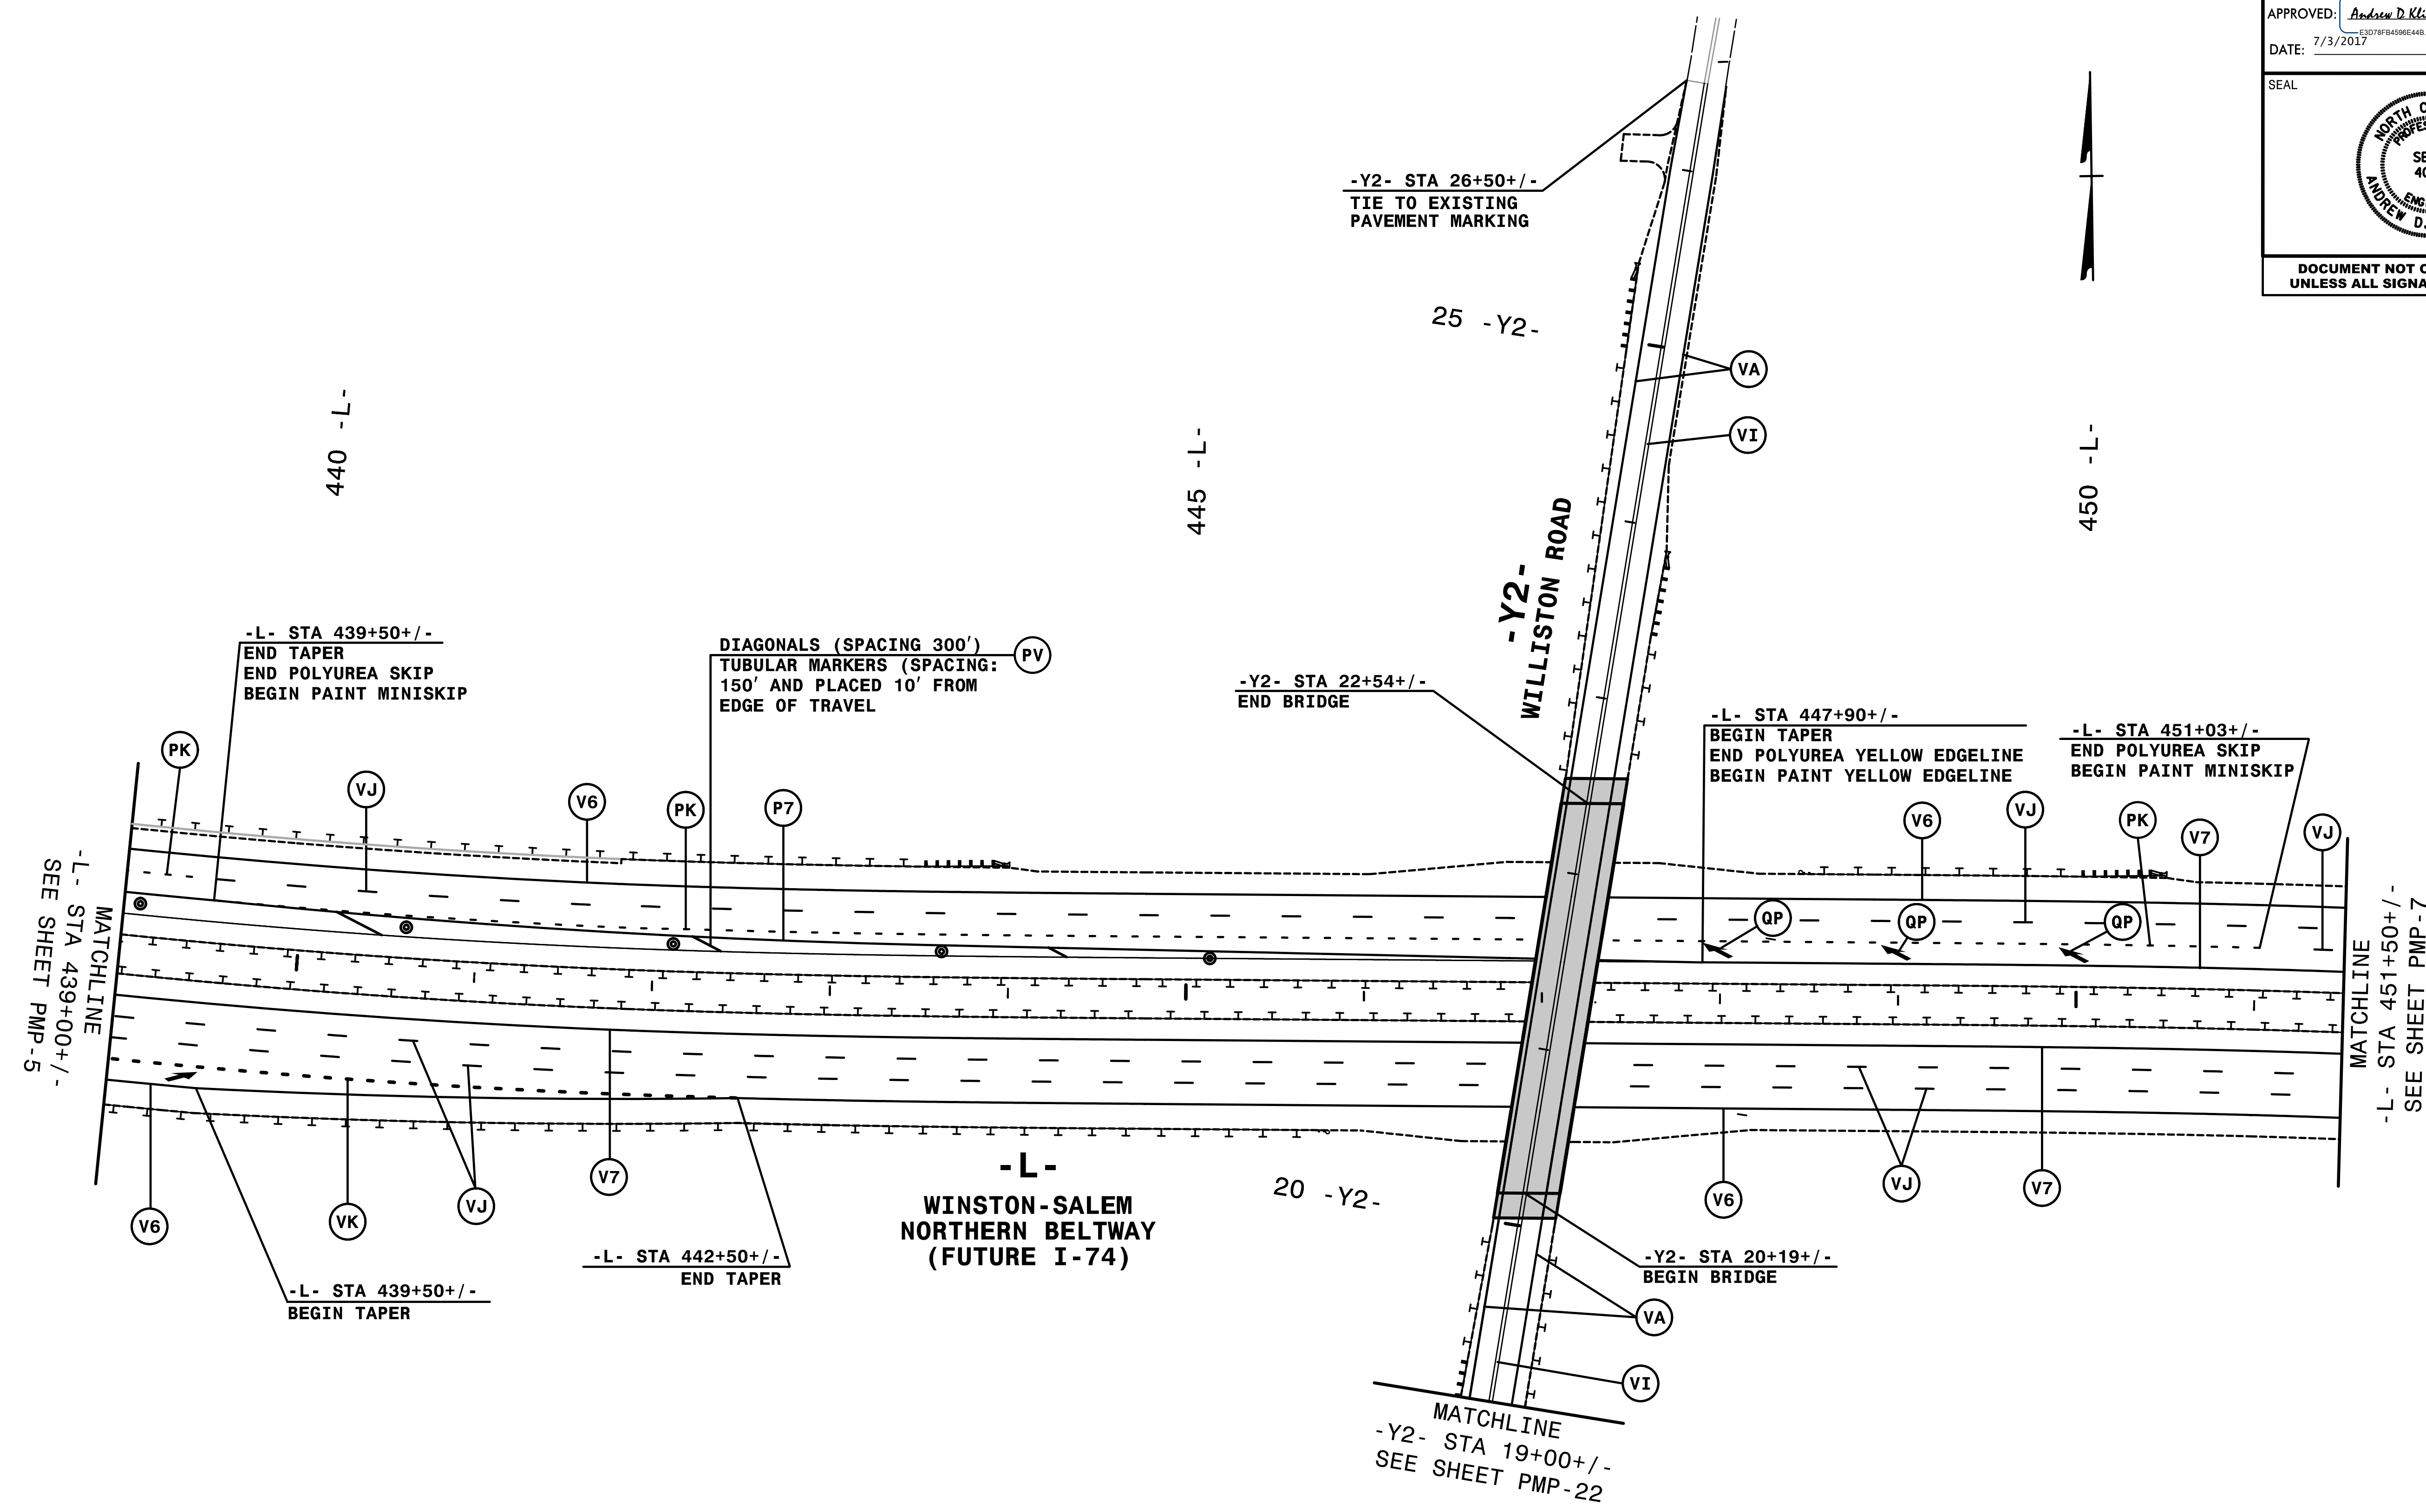


TIP NO. U-2579C	SHEET NO. PMP-6
APPROVED: <i>Andrew D. Klinck</i> E3078F84598E44B	
DATE: 7/3/2017	
	
DOCUMENT NOT CONSIDERED FINAL UNLESS ALL SIGNATURES COMPLETED	



NOTE: ALL LANE WIDTHS ARE 12' UNLESS OTHERWISE SHOWN.

HNTB

HNTB NORTH CAROLINA, P.C.
343 E. Six Forks Road, Suite 200
Raleigh, North Carolina 27609
NC License No: C-1554
(919) 546-8997

PAVEMENT MARKING DETAIL

I:\06437 PM
V\PM\U-2579C-dmp_PMP_06.dgn
HNTB