
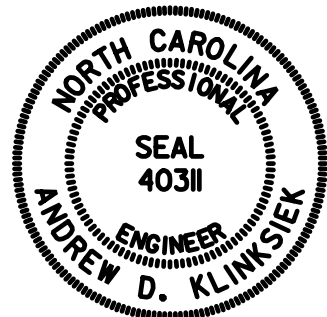


TIP NO. U-2579C	SHEET NO. PMP-15
APPROVED: <i>Andrew D. Klinck</i> <small>E3078F84598E44B</small>	
DATE: 7/3/2017	
	
DOCUMENT NOT CONSIDERED FINAL UNLESS ALL SIGNATURES COMPLETED	

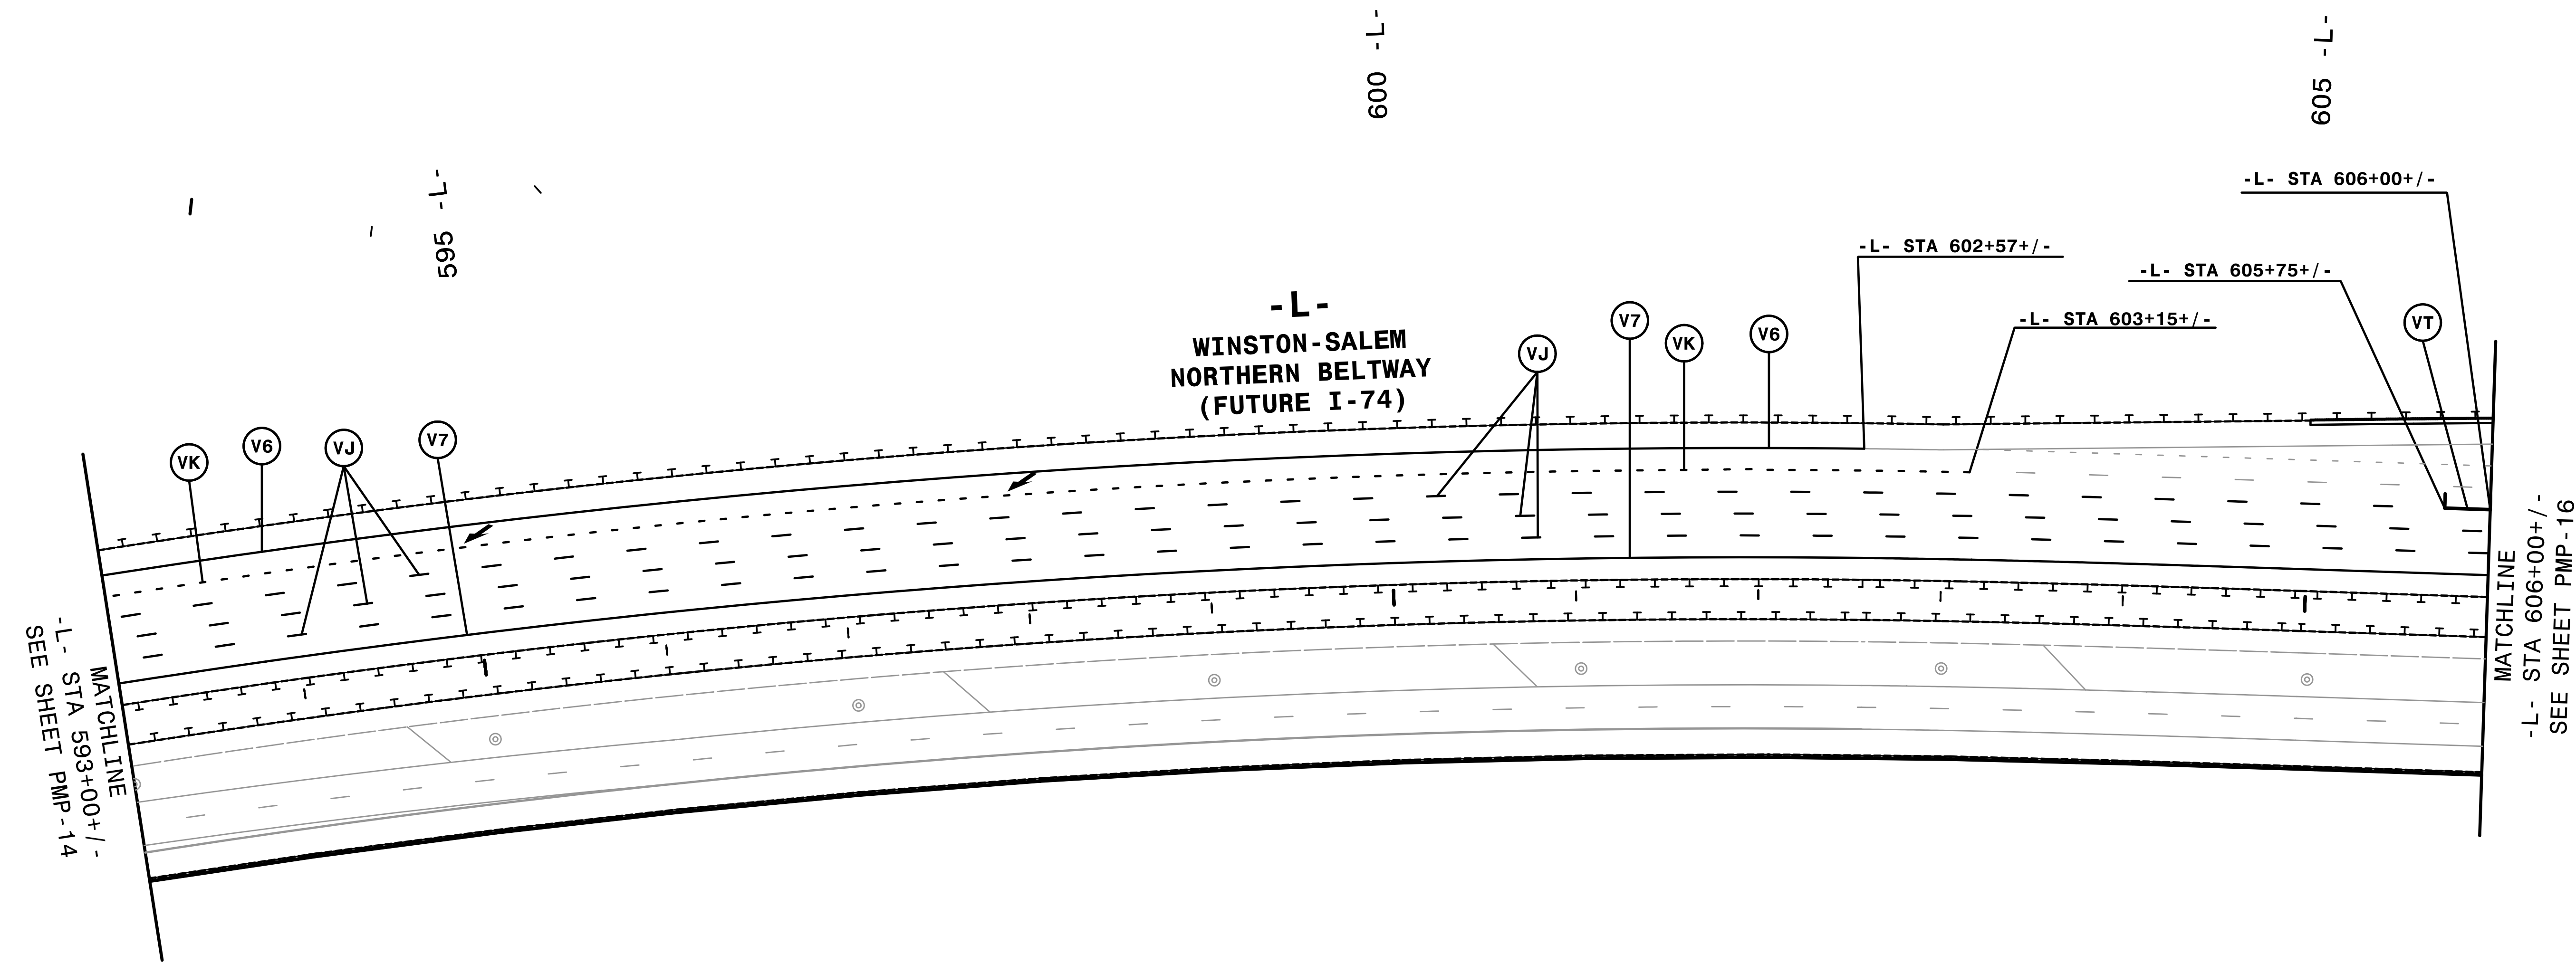

NOTE: ALL LANE WIDTHS ARE 12' UNLESS OTHERWISE SHOWN.

**HNTB**  
 HNTB NORTH CAROLINA, P.C.  
 343 E. Six Forks Road, Suite 200  
 Raleigh, North Carolina 27609  
 NC License No: C-1554  
 (919) 546-8997

# PAVEMENT MARKING DETAIL

I:\06456 PM  
V\PM\U-2579C\_dmp\_pmp\_15.dgn  
HNTB