
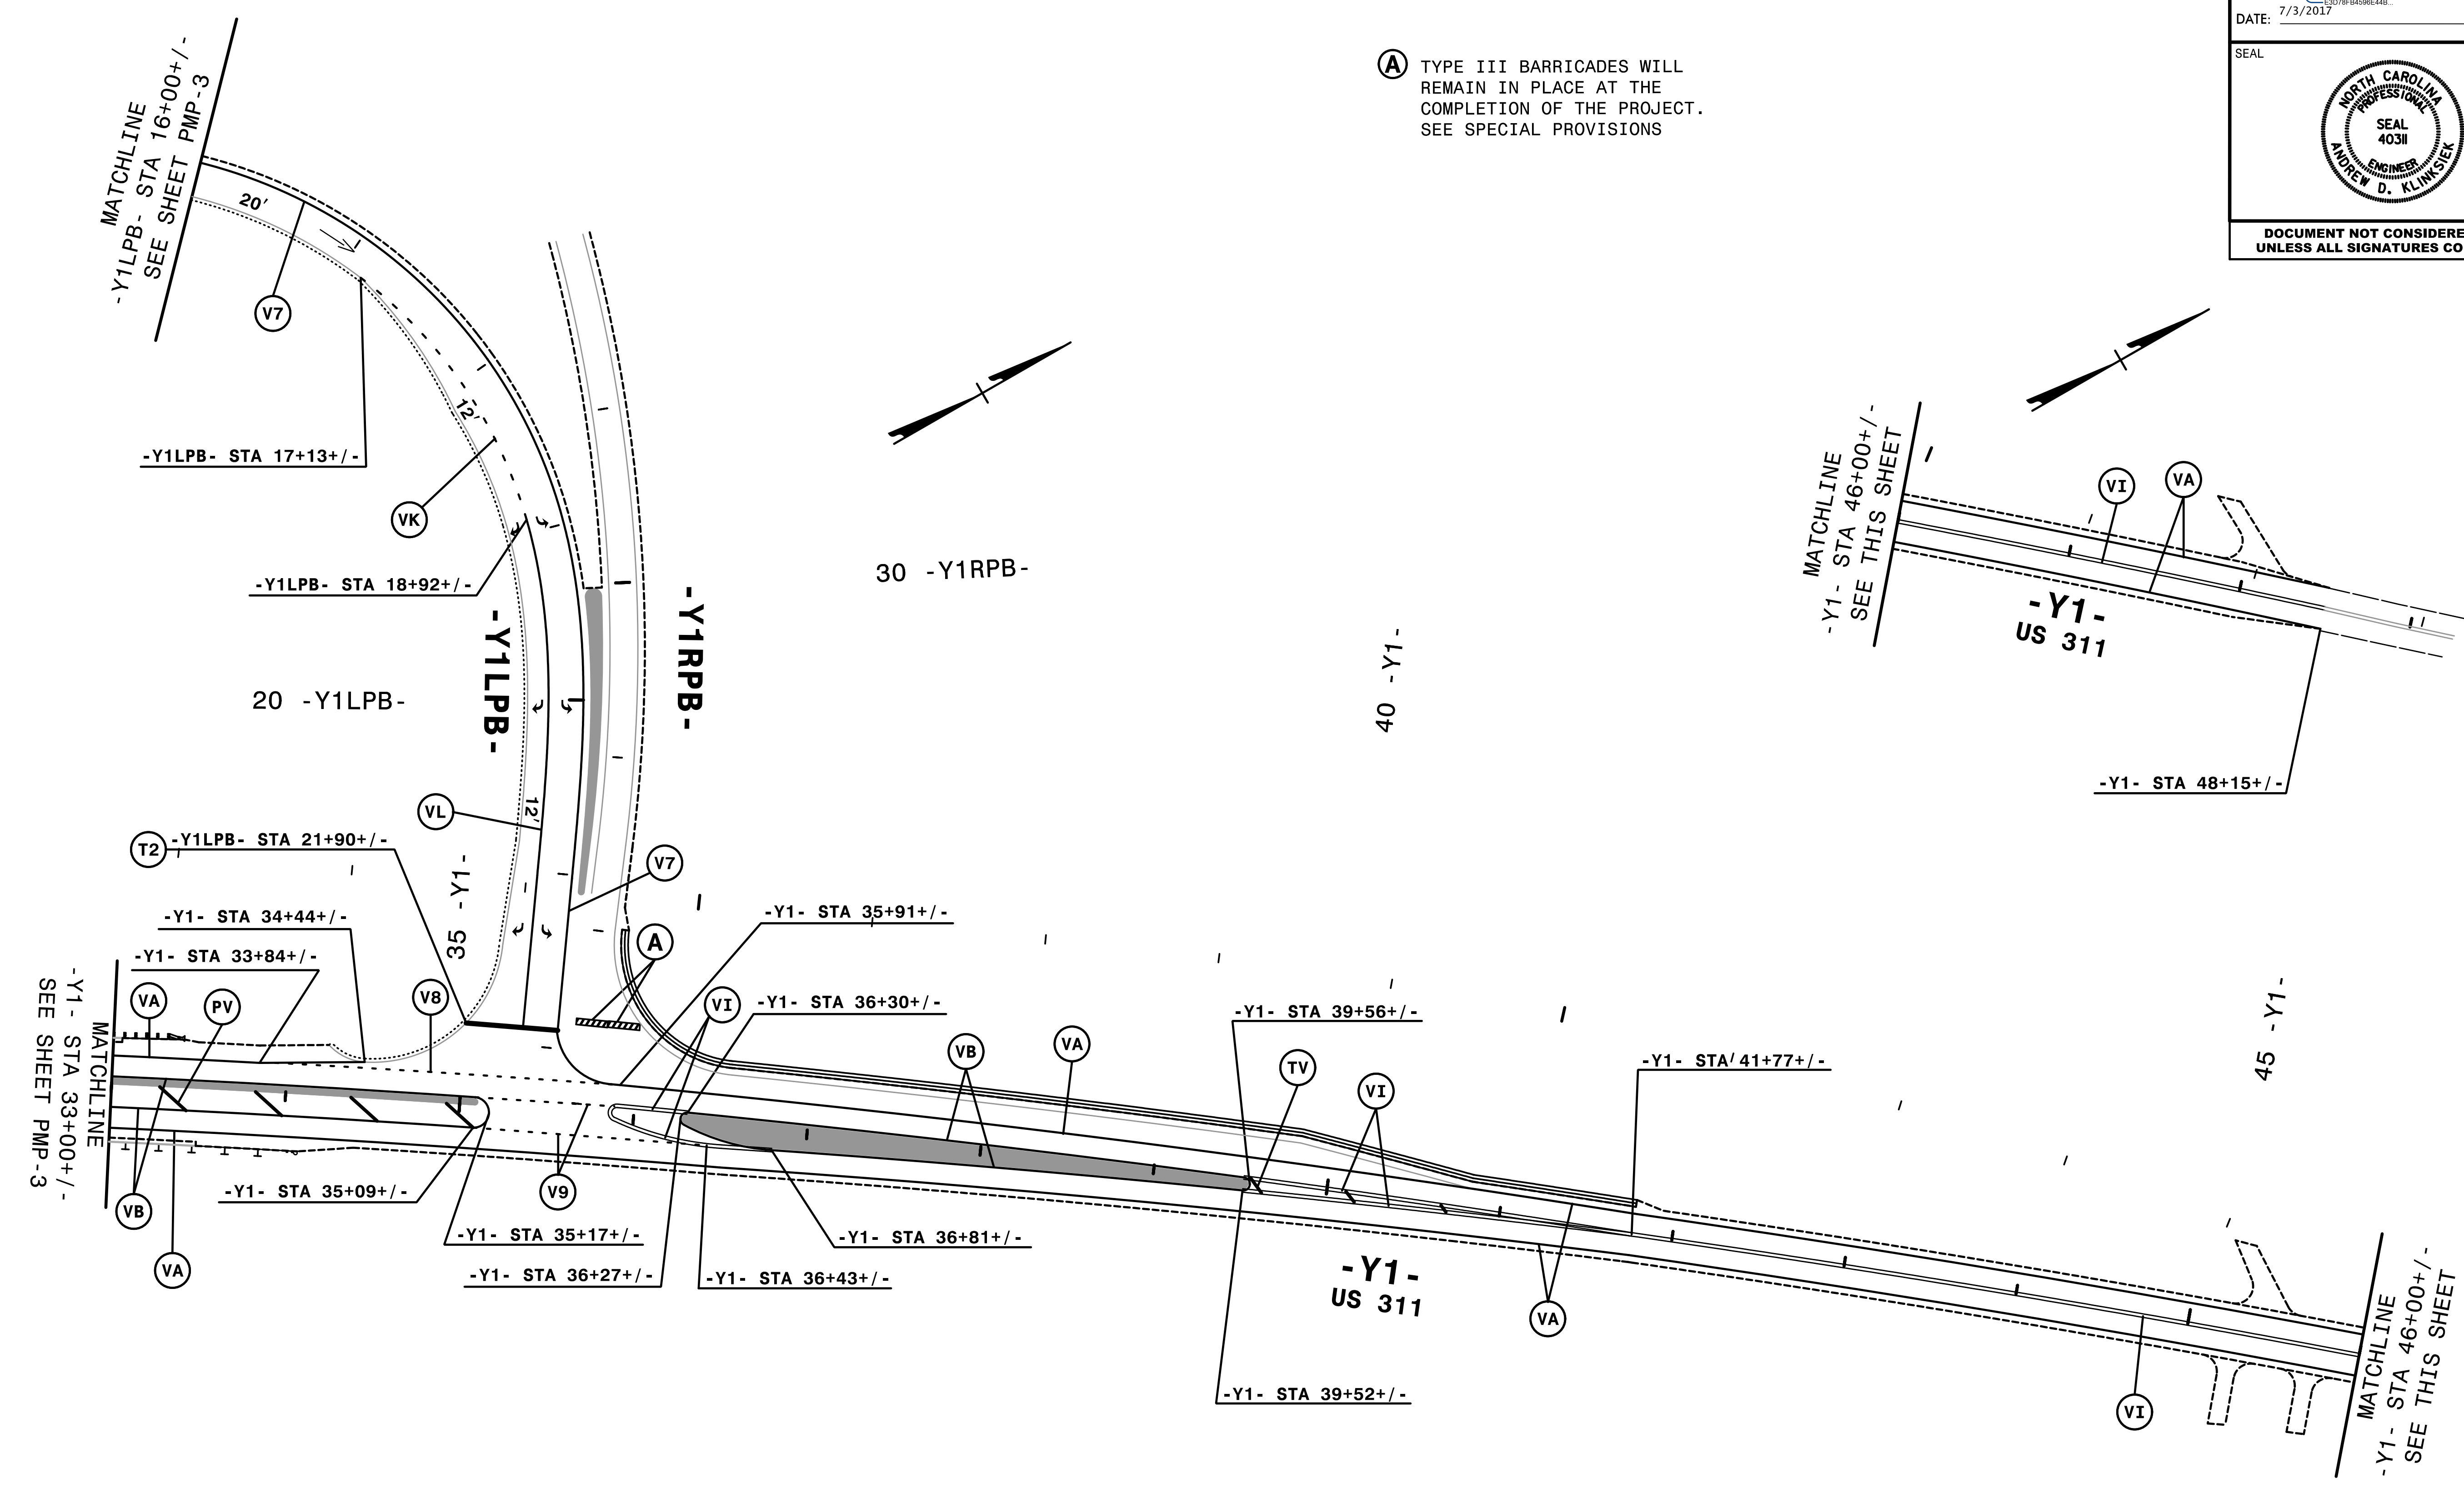


TIP NO. U-2579C	SHEET NO. PMP-19
APPROVED: <i>Andrew D. Klinck</i> E3078F84598E44B	
DATE: 7/3/2017	
SEAL 	
DOCUMENT NOT CONSIDERED FINAL UNLESS ALL SIGNATURES COMPLETED	

A TYPE III BARRICADES WILL REMAIN IN PLACE AT THE COMPLETION OF THE PROJECT. SEE SPECIAL PROVISIONS



NOTE: ALL LANE WIDTHS ARE 12' UNLESS OTHERWISE SHOWN.

I:\47409_PMP\U-2579C_PMP_19.dgn
 HNTB

HNTB
 HNTB NORTH CAROLINA, P.C.
 343 E. SIX FORKS ROAD, SUITE 200
 RALEIGH, NORTH CAROLINA 27609
 NC LICENSE NO: C-1554
 (919) 546-8997

PAVEMENT MARKING DETAIL