
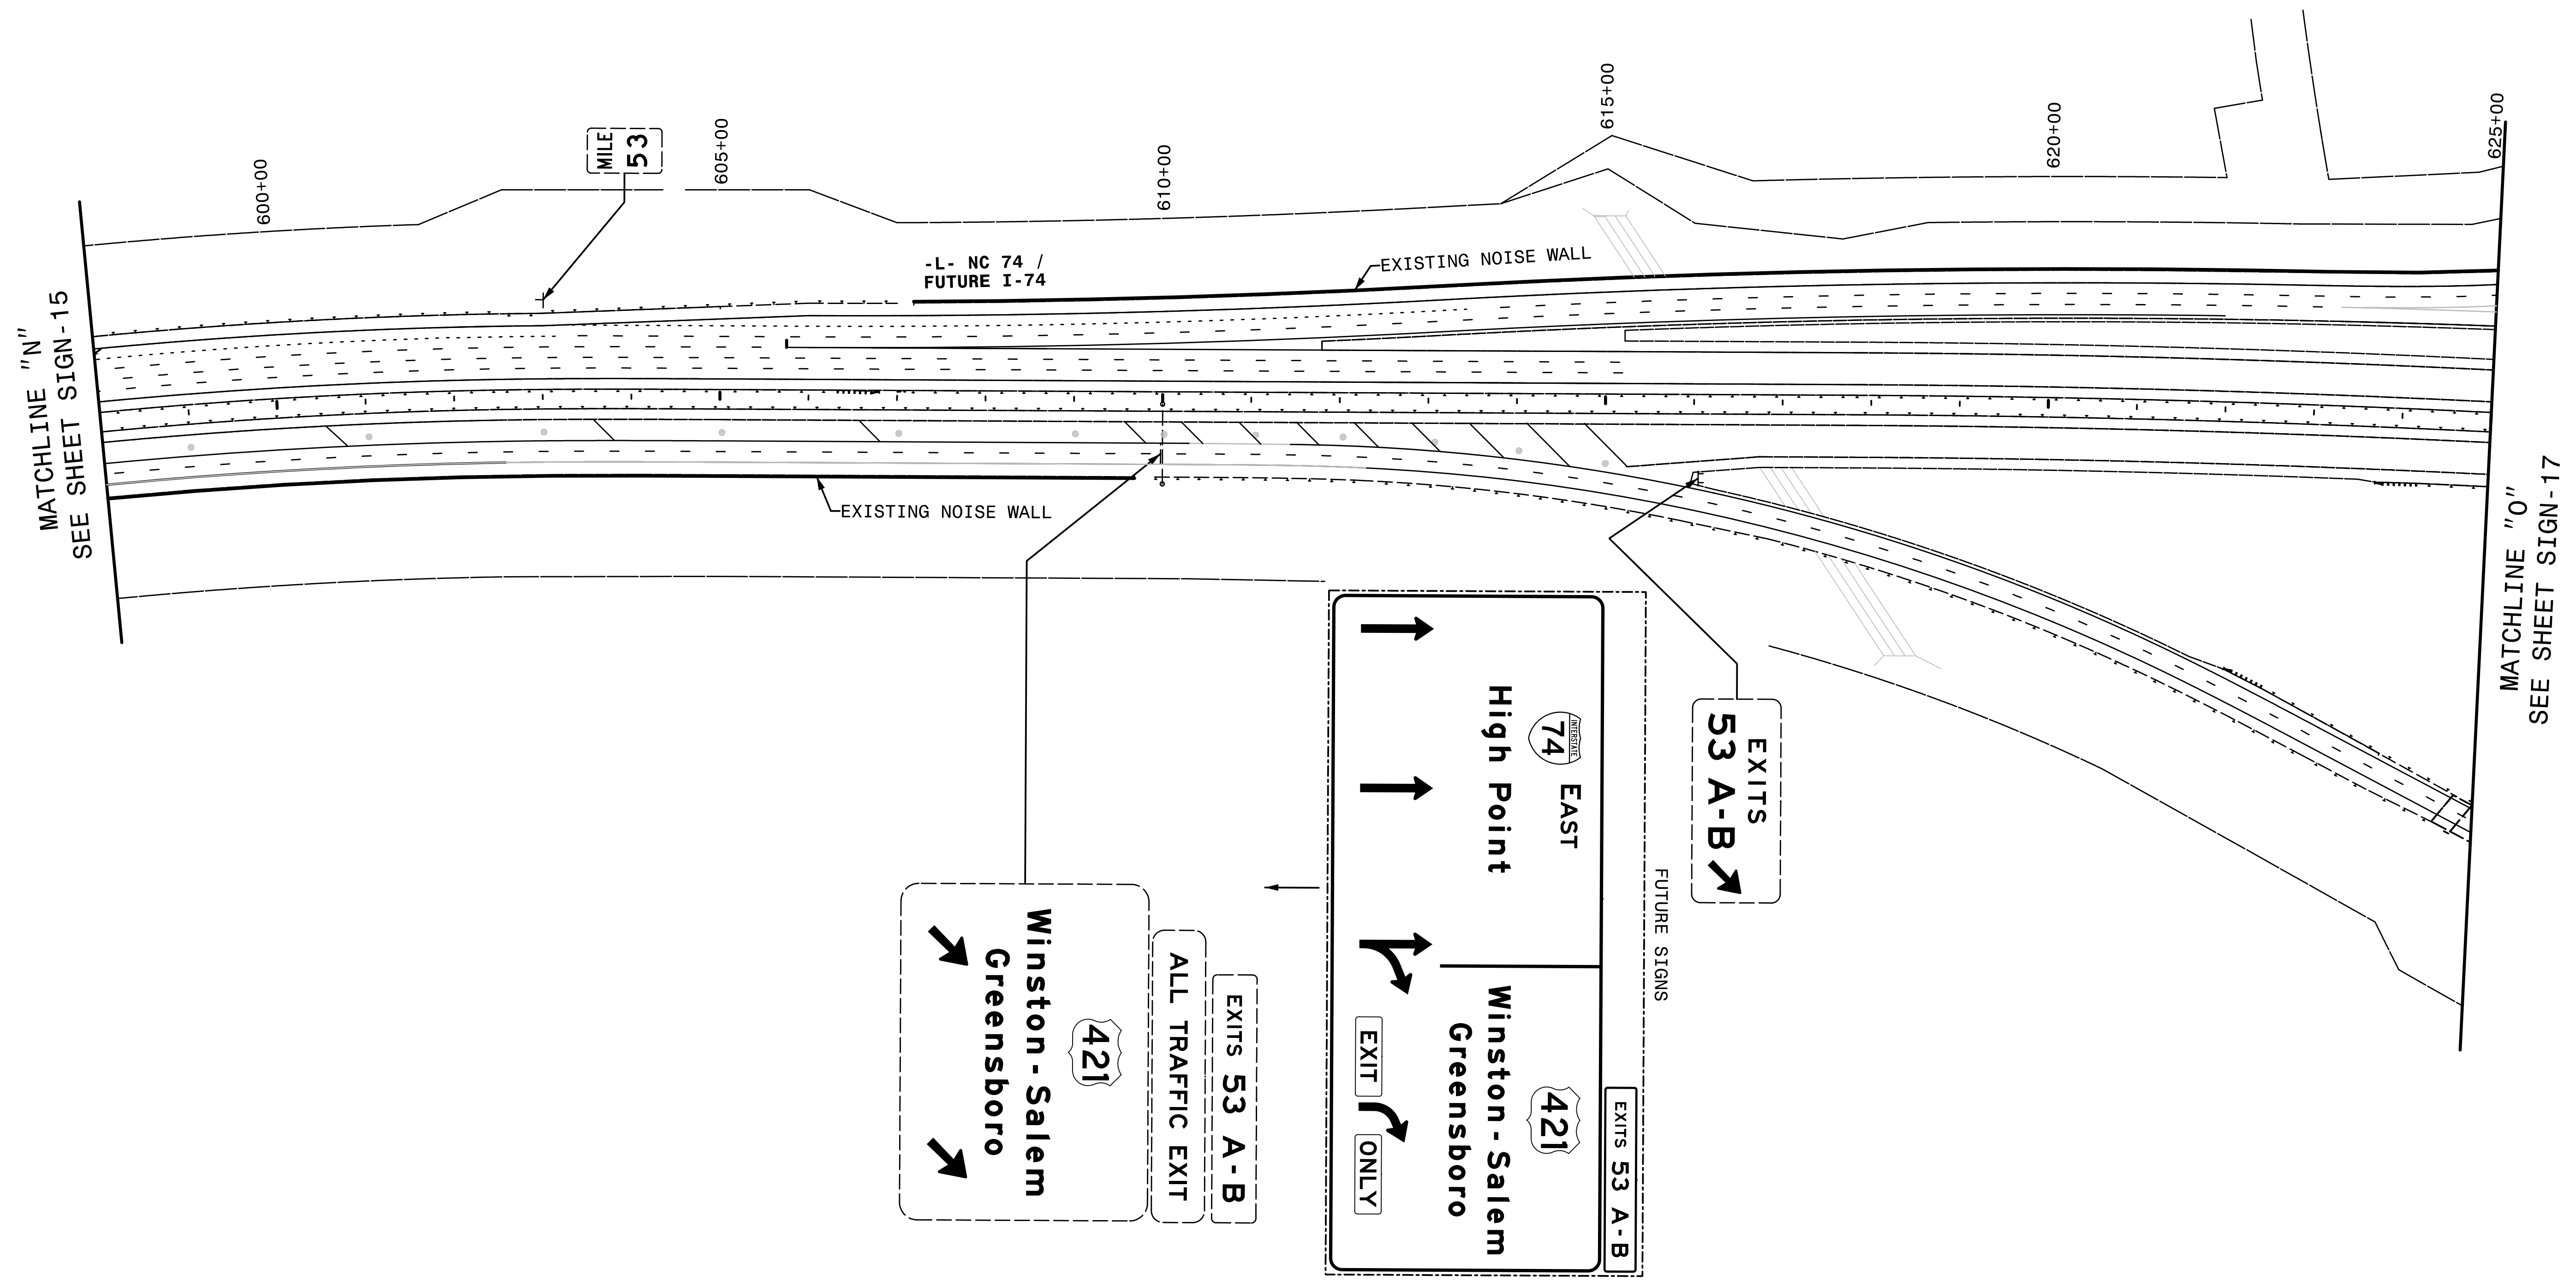
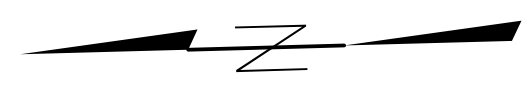


TIP NO. U-2579C	SHEET NO. SIGN-16
APPROVED: <i>Charles A. Johnson, III</i> 7/5/2017	
DATE: 7/5/2017	
SEAL	
	
DOCUMENT NOT CONSIDERED FINAL UNLESS ALL SIGNATURES COMPLETED	

NO SIGN WORK THIS SHEET



HNTB
 HNTB NORTH CAROLINA, P.C.
 343 E. Six Forks Road, Suite 200
 Raleigh, North Carolina 27609
 NC License No: C-1554
 (919) 546-8997

EXISTING AND PROPOSED SIGNS
-L- STA. 598+00 TO 625+00