


TIP NO. U-2579C	SHEET NO. SIGN-17
APPROVED: <i>Charles A. Johnson, III</i> DATE: 7/5/2017	
SEAL	
<b>PRELIMINARY PLANS</b> DO NOT USE FOR CONSTRUCTION <b>95% SUBMITTAL</b> May 30, 2017	
<b>DOCUMENT NOT CONSIDERED FINAL</b> UNLESS ALL SIGNATURES COMPLETED	

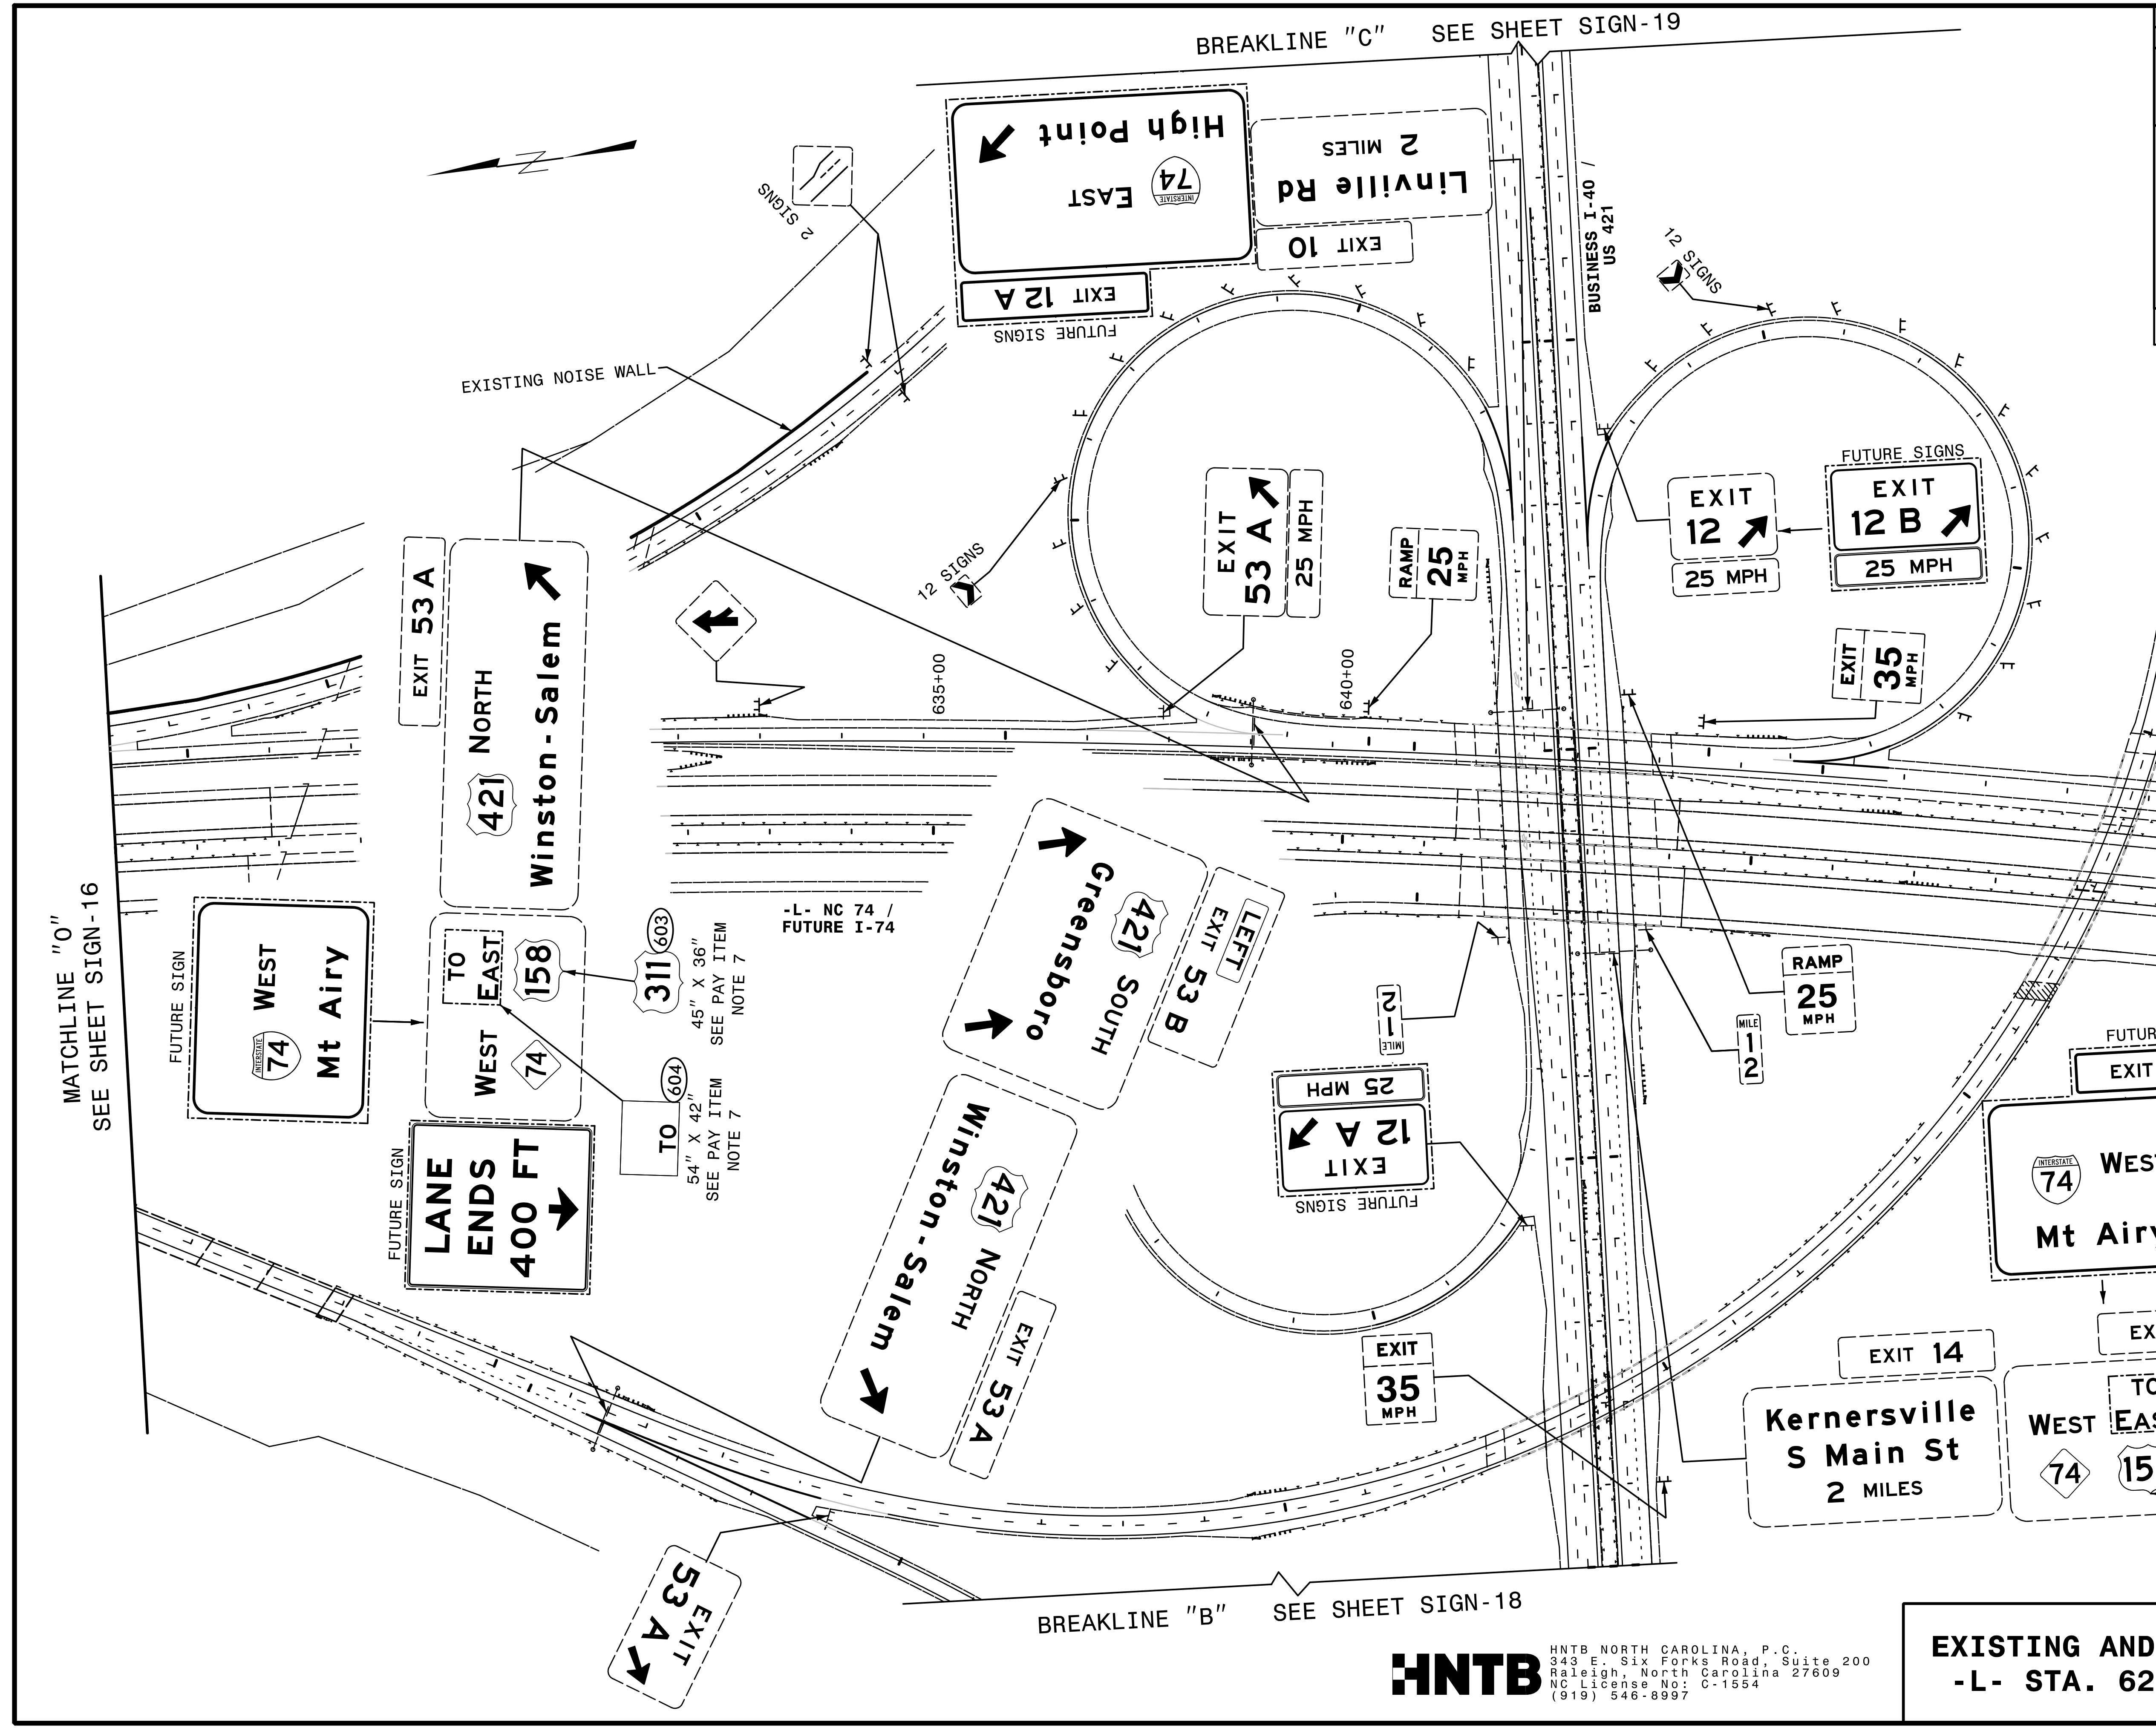

MATCHLINE "O"  
SEE SHEET SIGN-16

BREAKLINE "C" SEE SHEET SIGN-19

BREAKLINE "B" SEE SHEET SIGN-18

TO 604  
54" X 42"  
SEE PAY ITEM  
NOTE 7

TO 603  
45" X 36"  
SEE PAY ITEM  
NOTE 7

-L- NC 74 /  
FUTURE I-74

**HNTB**  
 HNTB NORTH CAROLINA, P.C.  
 343 E. Six Forks Road, Suite 200  
 Raleigh, North Carolina 27609  
 NC License No: C-1554  
 (919) 546-8997

**EXISTING AND PROPOSED SIGNS**  
 -L- STA. 625+00 TO 651+00

TO 602  
54" X 42"  
SEE PAY ITEM  
NOTE 7

311 601  
45" X 36"  
SEE PAY ITEM  
NOTE 7