

**NEW SPLICE ENCLOSURE  
LOCATED AT CCTV-1 AT  
US-311**

**COLOR CODE**  
TIA/EIA 598-C

(1) BLUE	(7) RED
(2) ORANGE	(8) BLACK
(3) GREEN	(9) YELLOW
(4) BROWN	(10) VIOLET
(5) SLATE	(11) ROSE
(6) WHITE	(12) AQUA



**LEGEND**

X - FUSION SPLICE INDIVIDUAL FIBER  
 O - EXISTING SPLICE  
 □ - EXPRESS INDIVIDUAL FIBER

EXPRESS - EXPRESS ENTIRE BUFFER TUBE  
 SPLICE - SPLICE ENTIRE BUFFER TUBE OR MAINTAIN IF EXISTING EXPRESSED

**NOTES:**

- FIBER INTERCONNECT CENTER RACKS ARE SCHEMATIC ONLY - ACTUAL EQUIPMENT FORM MAY VARY.
- ETHERNET SWITCH TERMINATION CONFIGURATIONS ARE GENERIC. CONTRACTOR IS RESPONSIBLE FOR DETERMINING /ENSURING PROPER TERMINATION.
- CONTRACTOR IS RESPONSIBLE FOR FIELD VERIFYING EXISTING SPLICING. THE CONTRACTOR SHALL COORDINATE WITH THE ENGINEER WHERE EXISTING SPLICING IS NOT AS EXPECTED.

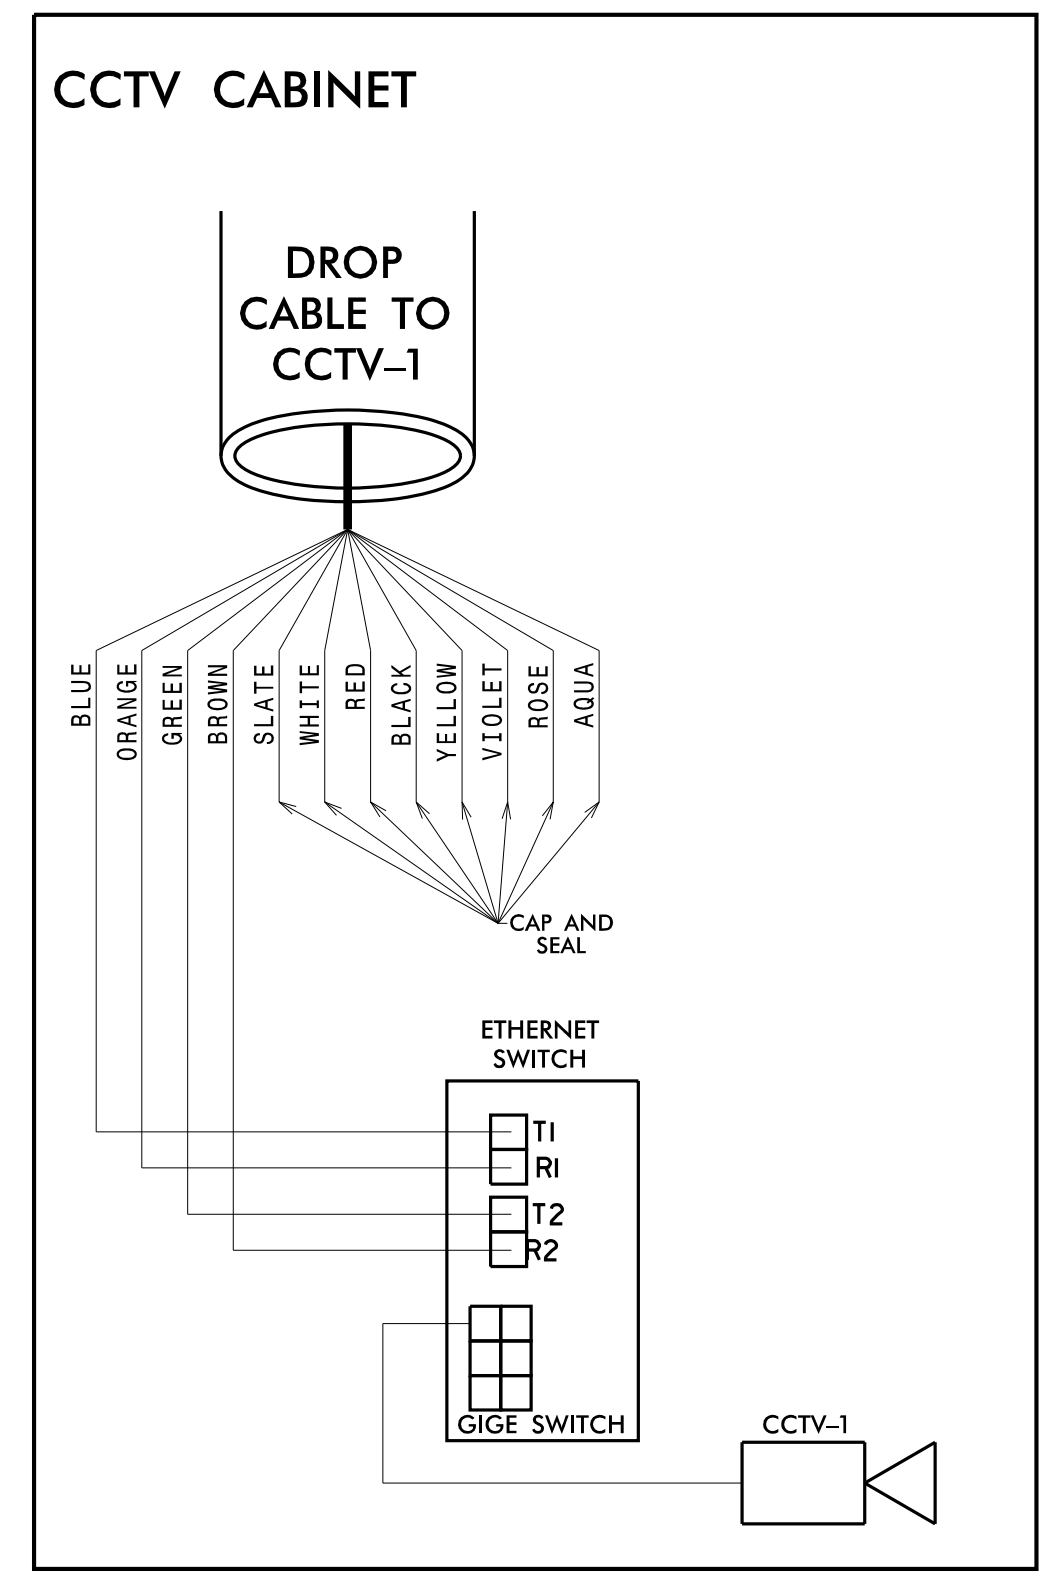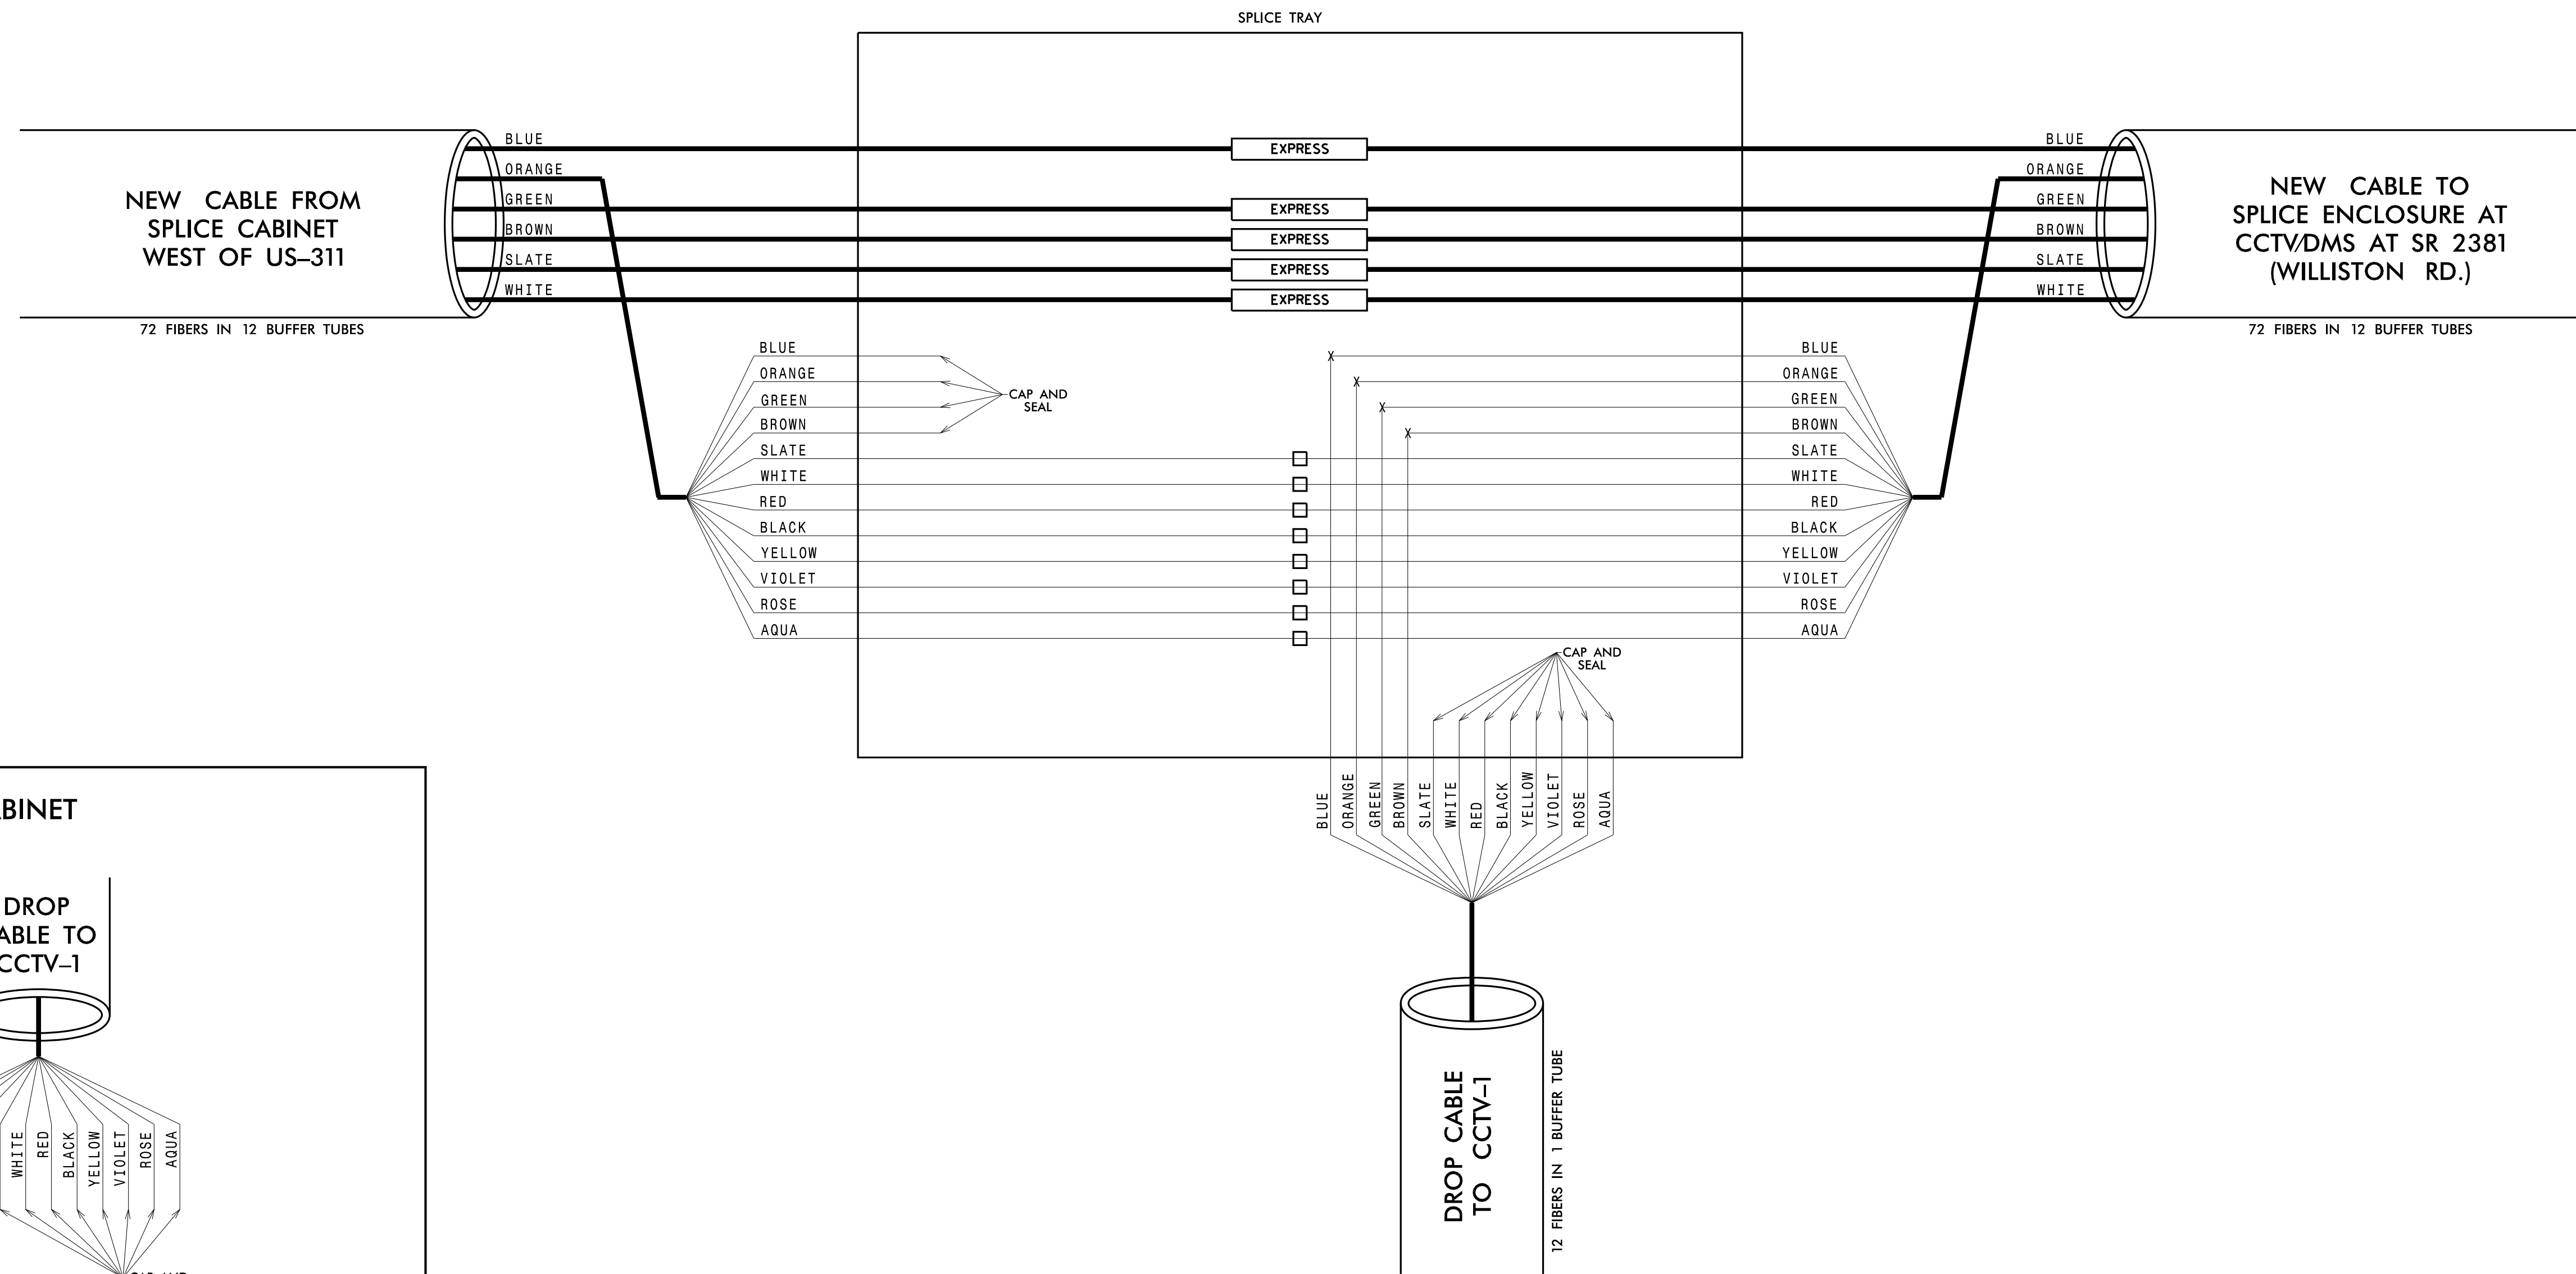

5/1/2017 K:\ARL\_TPTD\_ITS\01036384 - U-2579C ITS\Plans\U2579c\_ITS\_psh15.dgn

**Kimley»Horn**  
 NC License #F-0102  
 421 Fayetteville St., Suite 600  
 Raleigh, NC 27636  
 Tel: (919) 677-2000  
 Fax: (919) 677-2050

Plans Prepared For: WINSTON-SALEN NORTHERN BELTWAY ITS DEVICE AND COMMUNICATIONS FIBER OPTIC SPLICING DETAIL

DIVISION 09 FORSYTH COUNTY

PLAN DATE: MAY 2017 REVIEWED BY: I. VAN OSDELL

PREPARED BY: J. CROSS REVIEWED BY: K. SMITH

SCALE: 0

REVISIONS: INIT. DATE

SEAL: NORTH CAROLINA PROFESSIONAL ENGINEER KEVIN W. SMITH SEAL 030472

SIGNATURE: Kevin W. Smith DATE: 5/3/2017

CADD Filename: