

09.08/99

**TIP PROJECT: U-2579C**

STATE OF NORTH CAROLINA  
DIVISION OF HIGHWAYS



T.I.P. NO.	SHEET NO.
U-2579C	UO-1

NOTE:  
ALL UTILITY WORK SHOWN ON THIS SHEET IS DONE BY OTHERS.  
NO PAYMENT WILL BE MADE TO THE CONTRACTOR FOR UTILITY WORK SHOWN ON THIS SHEET.

**UTILITIES BY OTHERS PLANS  
FORSYTH COUNTY**

**LOCATION: WINSTON-SALEM NORTHERN BELTWAY (EASTERN SECTION)  
FROM US 311 TO US 158 (FUTURE I-74)**

**TYPE OF WORK: OVERHEAD POWER, GAS AND COMMUNICATION RELOCATIONS**

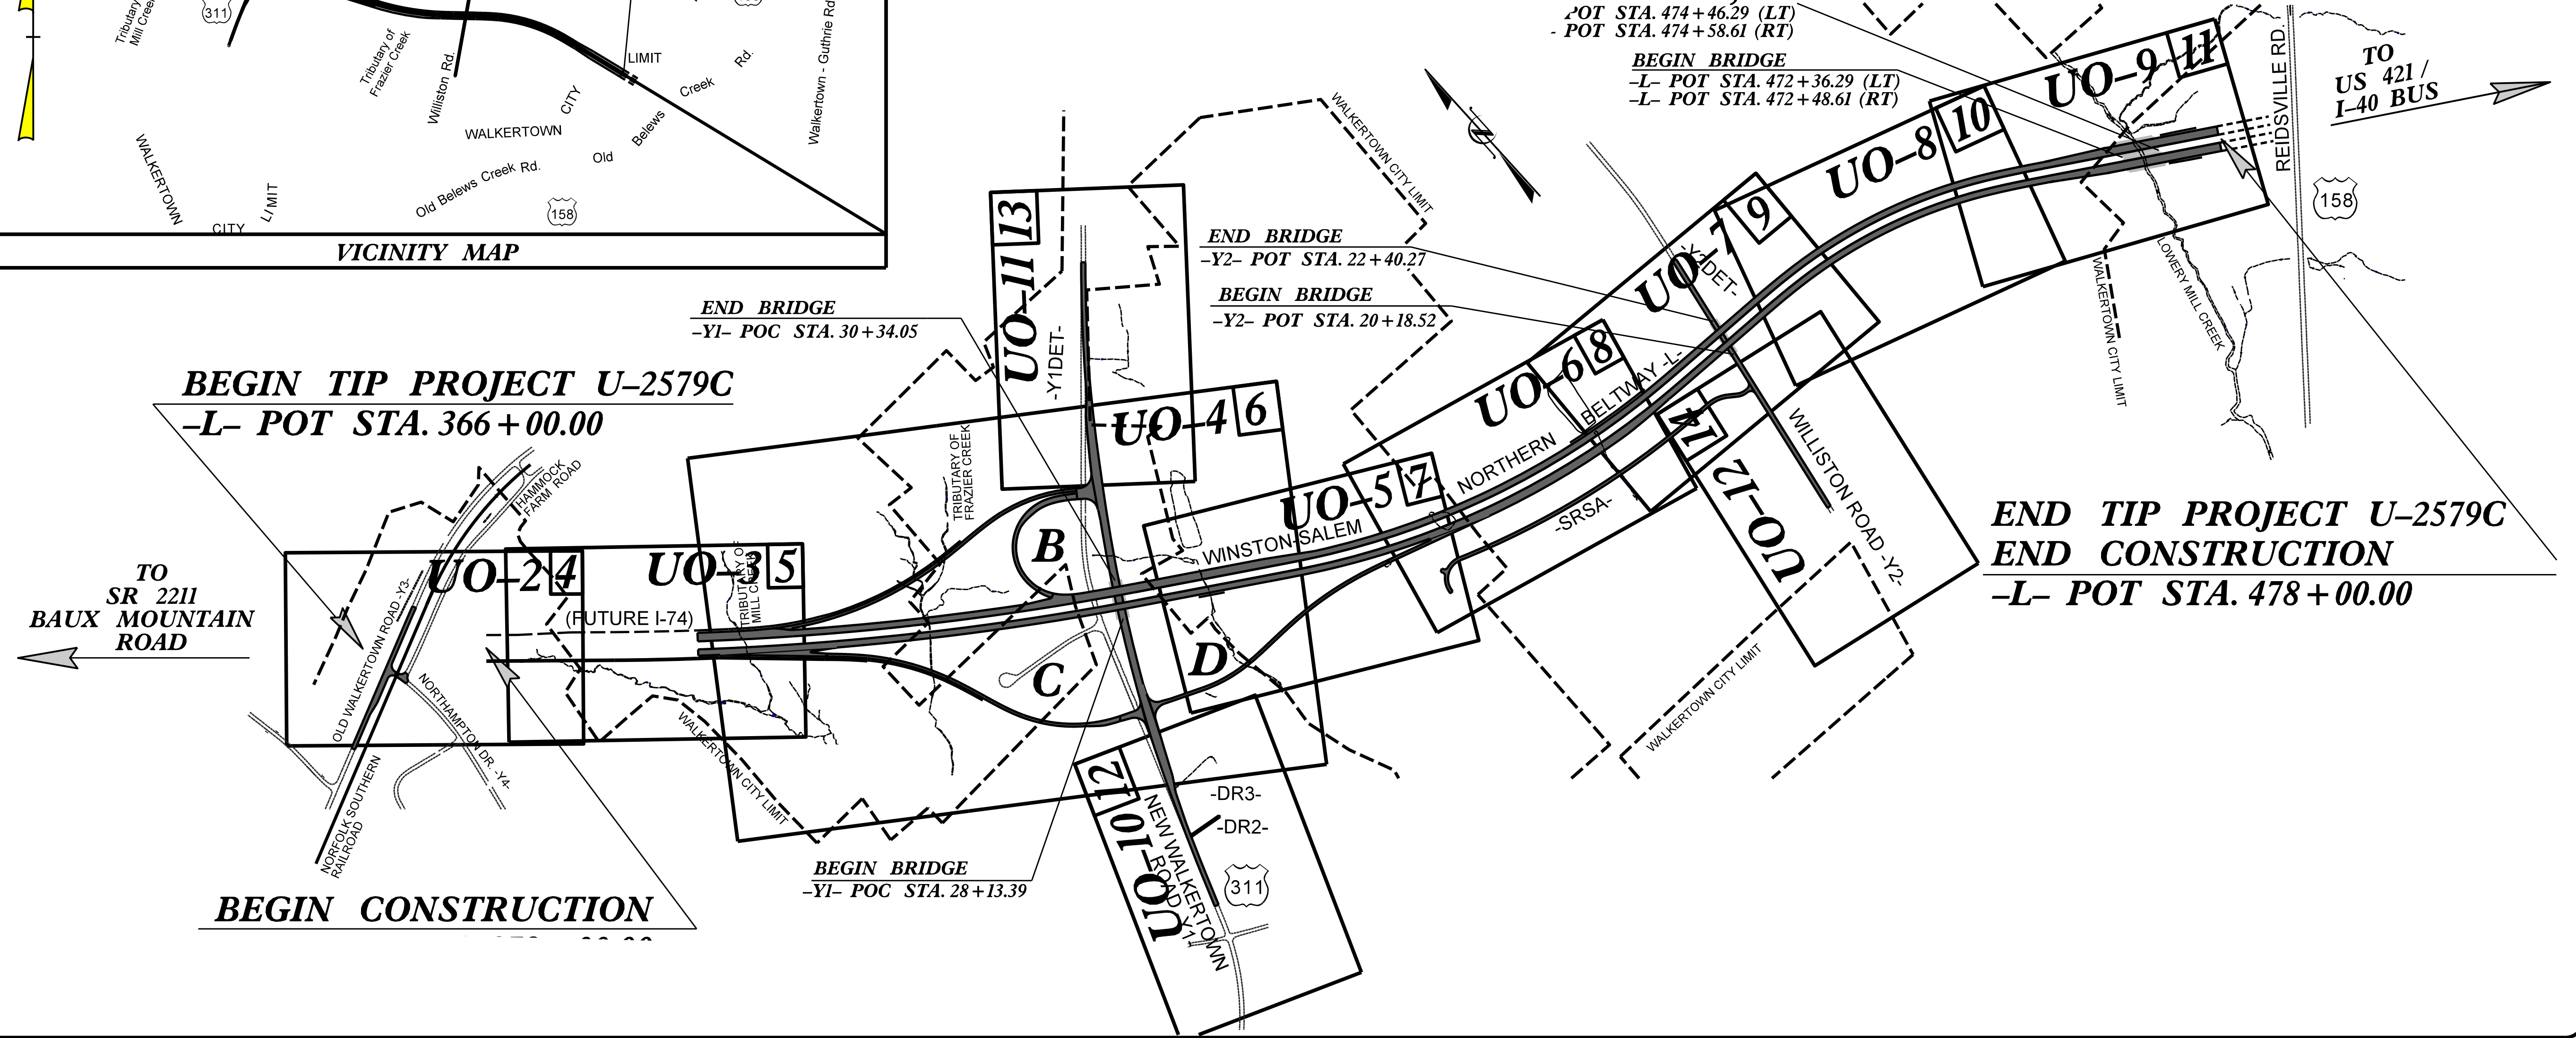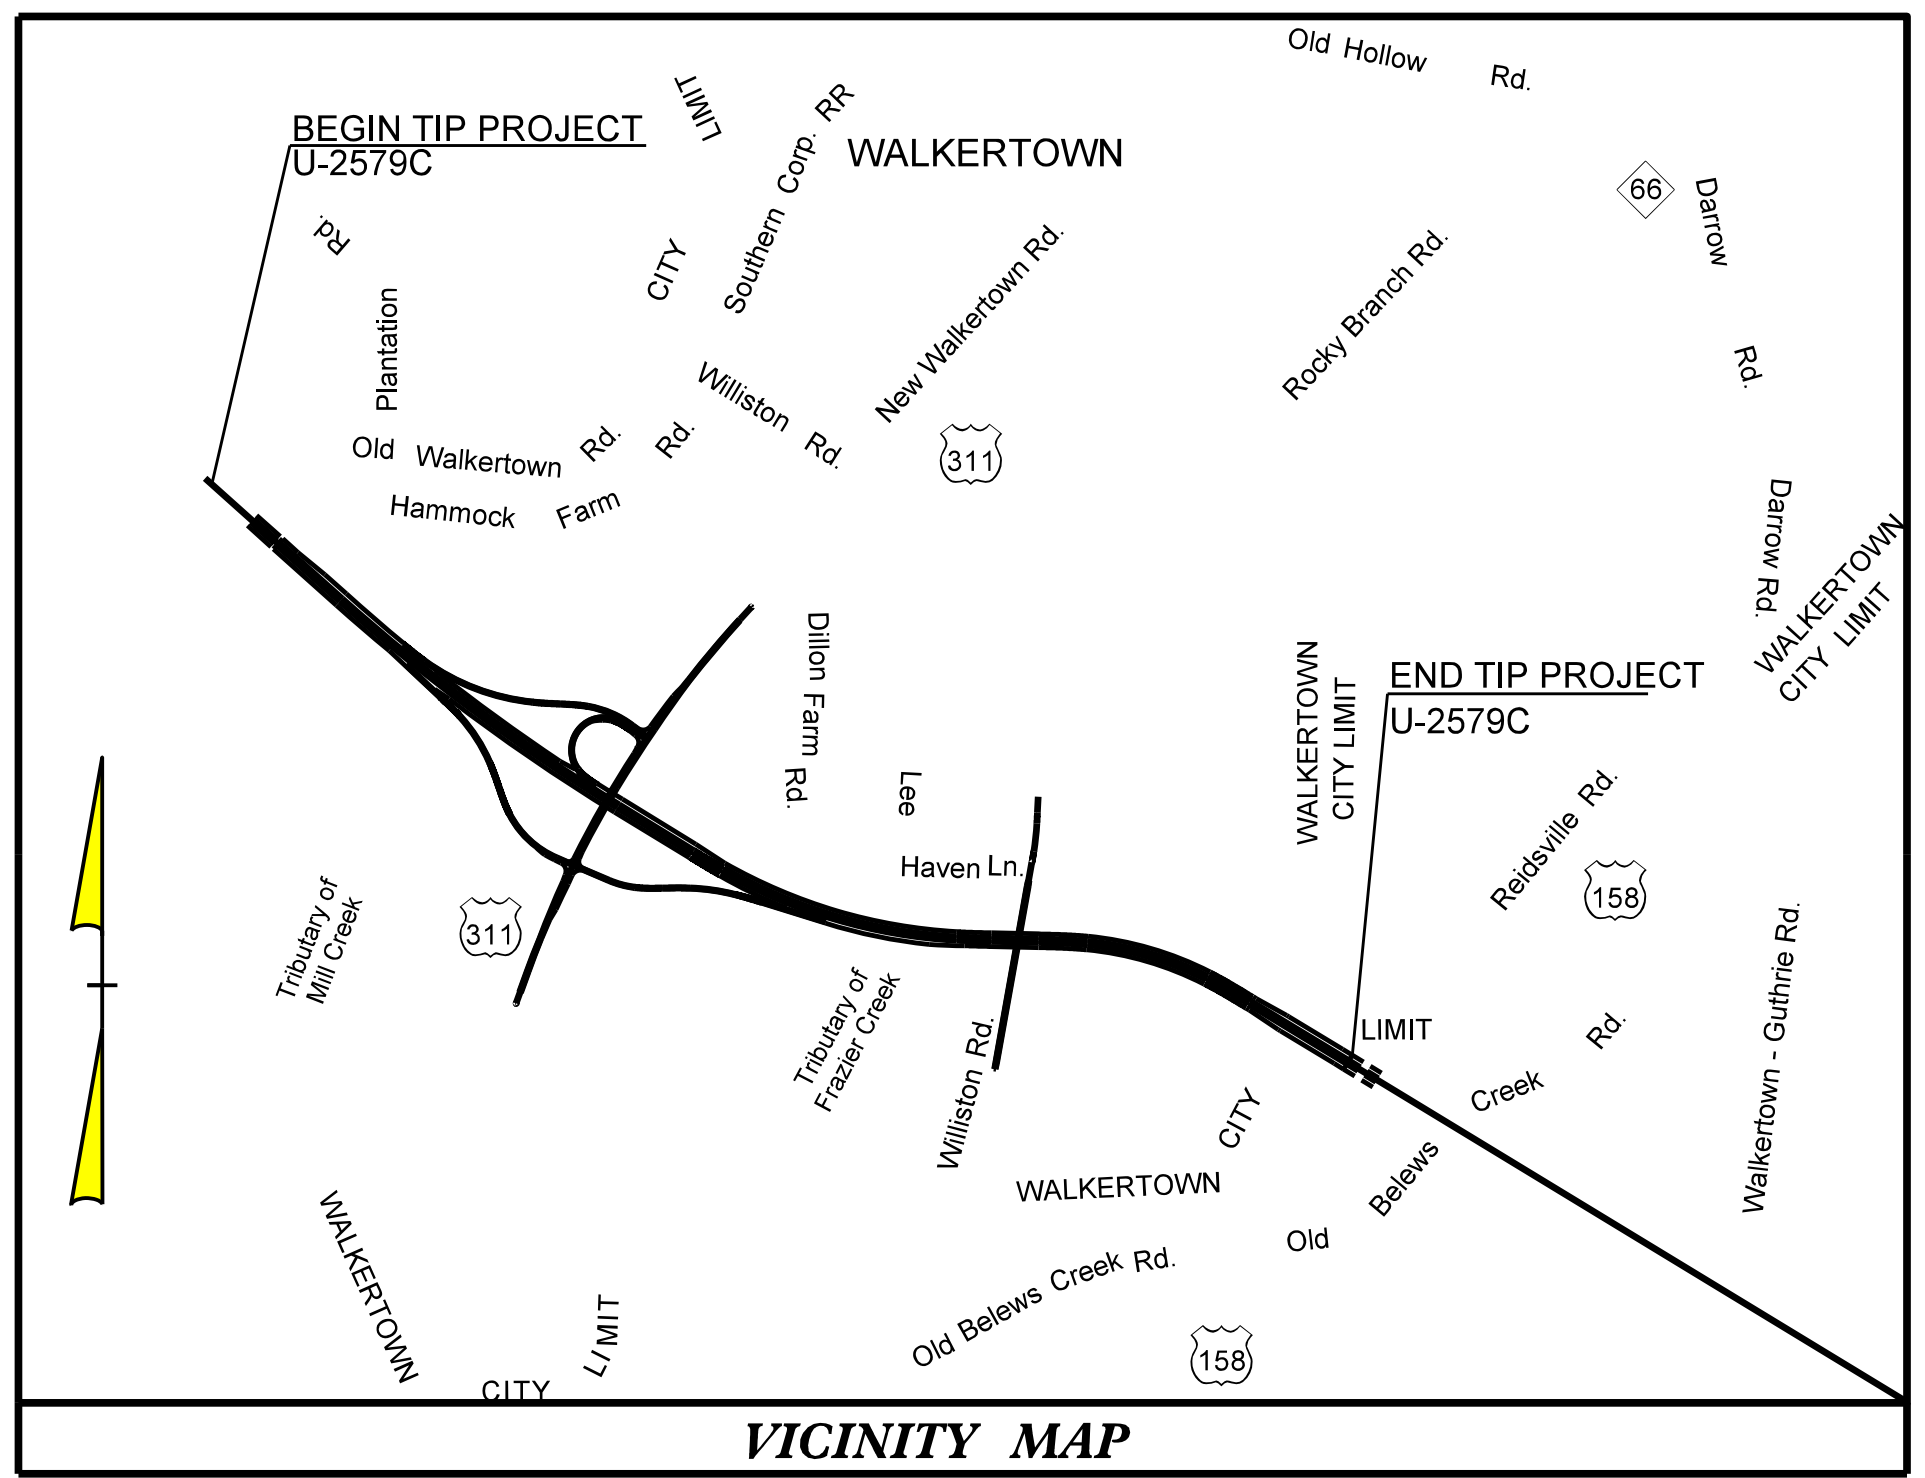


**BEGIN TIP PROJECT U-2579C**  
-L- POT STA. 366 + 00.00

TO SR 2211  
BAUX MOUNTAIN ROAD

**BEGIN CONSTRUCTION**

**END TIP PROJECT U-2579C**  
**END CONSTRUCTION**  
-L- POT STA. 478 + 00.00

**GRAPHIC SCALES**

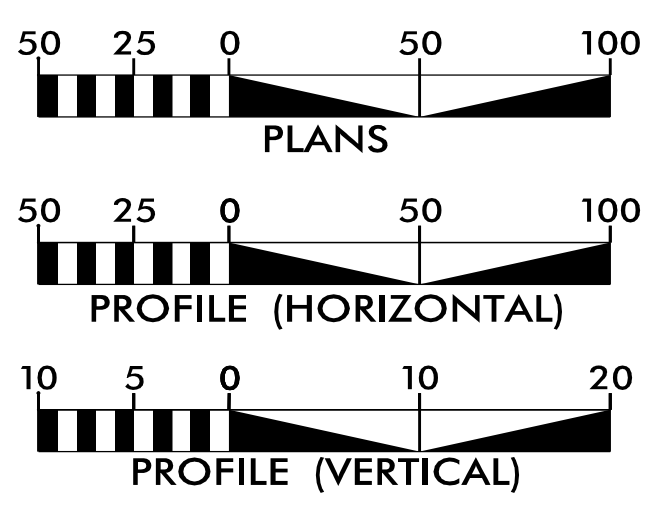


**INDEX OF SHEETS**

SHEET NO.:	DESCRIPTION:
UO-1	TITLE SHEET
UO-2 THRU UO-12	UBO PLAN SHEETS

**UTILITY OWNERS WITH CONFLICTS**

- (A) POWER (DISTRIBUTION) - DUKE ENERGY
- (B) POWER (TRANSMISSION) - DUKE ENERGY
- (C) COMMUNICATIONS - AT&T
- (D) COMMUNICATIONS - TIME WARNER CABLE
- (E) COMMUNICATIONS - CENTURYLINK
- (F) GAS - PIEDMONT NATURAL GAS

PREPARED IN THE OFFICE OF:

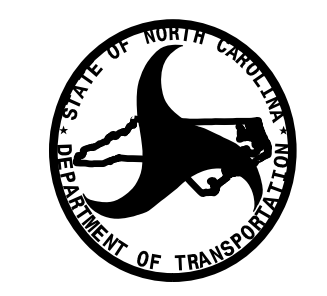

**DIVISION OF HIGHWAYS  
UTILITIES UNIT**  
1555 MAIL SERVICES CENTER  
RALEIGH, NC 27699-1555  
PHONE (919) 707-6690  
FAX (919) 250-4151

**JOHN FAISON** UTILITY PROJECT MANAGER  
**JOHN FAISON** PROJECT UTILITY COORDINATOR  
**JOSH BARBOUR** PROJECT UTILITY DESIGNER

**DONNA JACKSON** UTILITIES REGIONAL ENGINEER  
**J.T. YOON** UTILITIES ENGINEER  
**ED REAMS** UTILITIES AREA COORDINATOR  
**TANGA SAMPSON** UTILITIES COORDINATOR

9:44:39 AM  
250\_001\_U-2579c\_ut\_tsh\_LU001\_psh.dgn  
Division: