


UTILITIES BY OTHERS

NOTE:
ALL UTILITY WORK SHOWN ON THIS SHEET WILL BE DONE BY OTHERS. NO PAYMENT WILL BE MADE TO THE CONTRACTOR FOR UTILITY WORK SHOWN ON THIS SHEET.

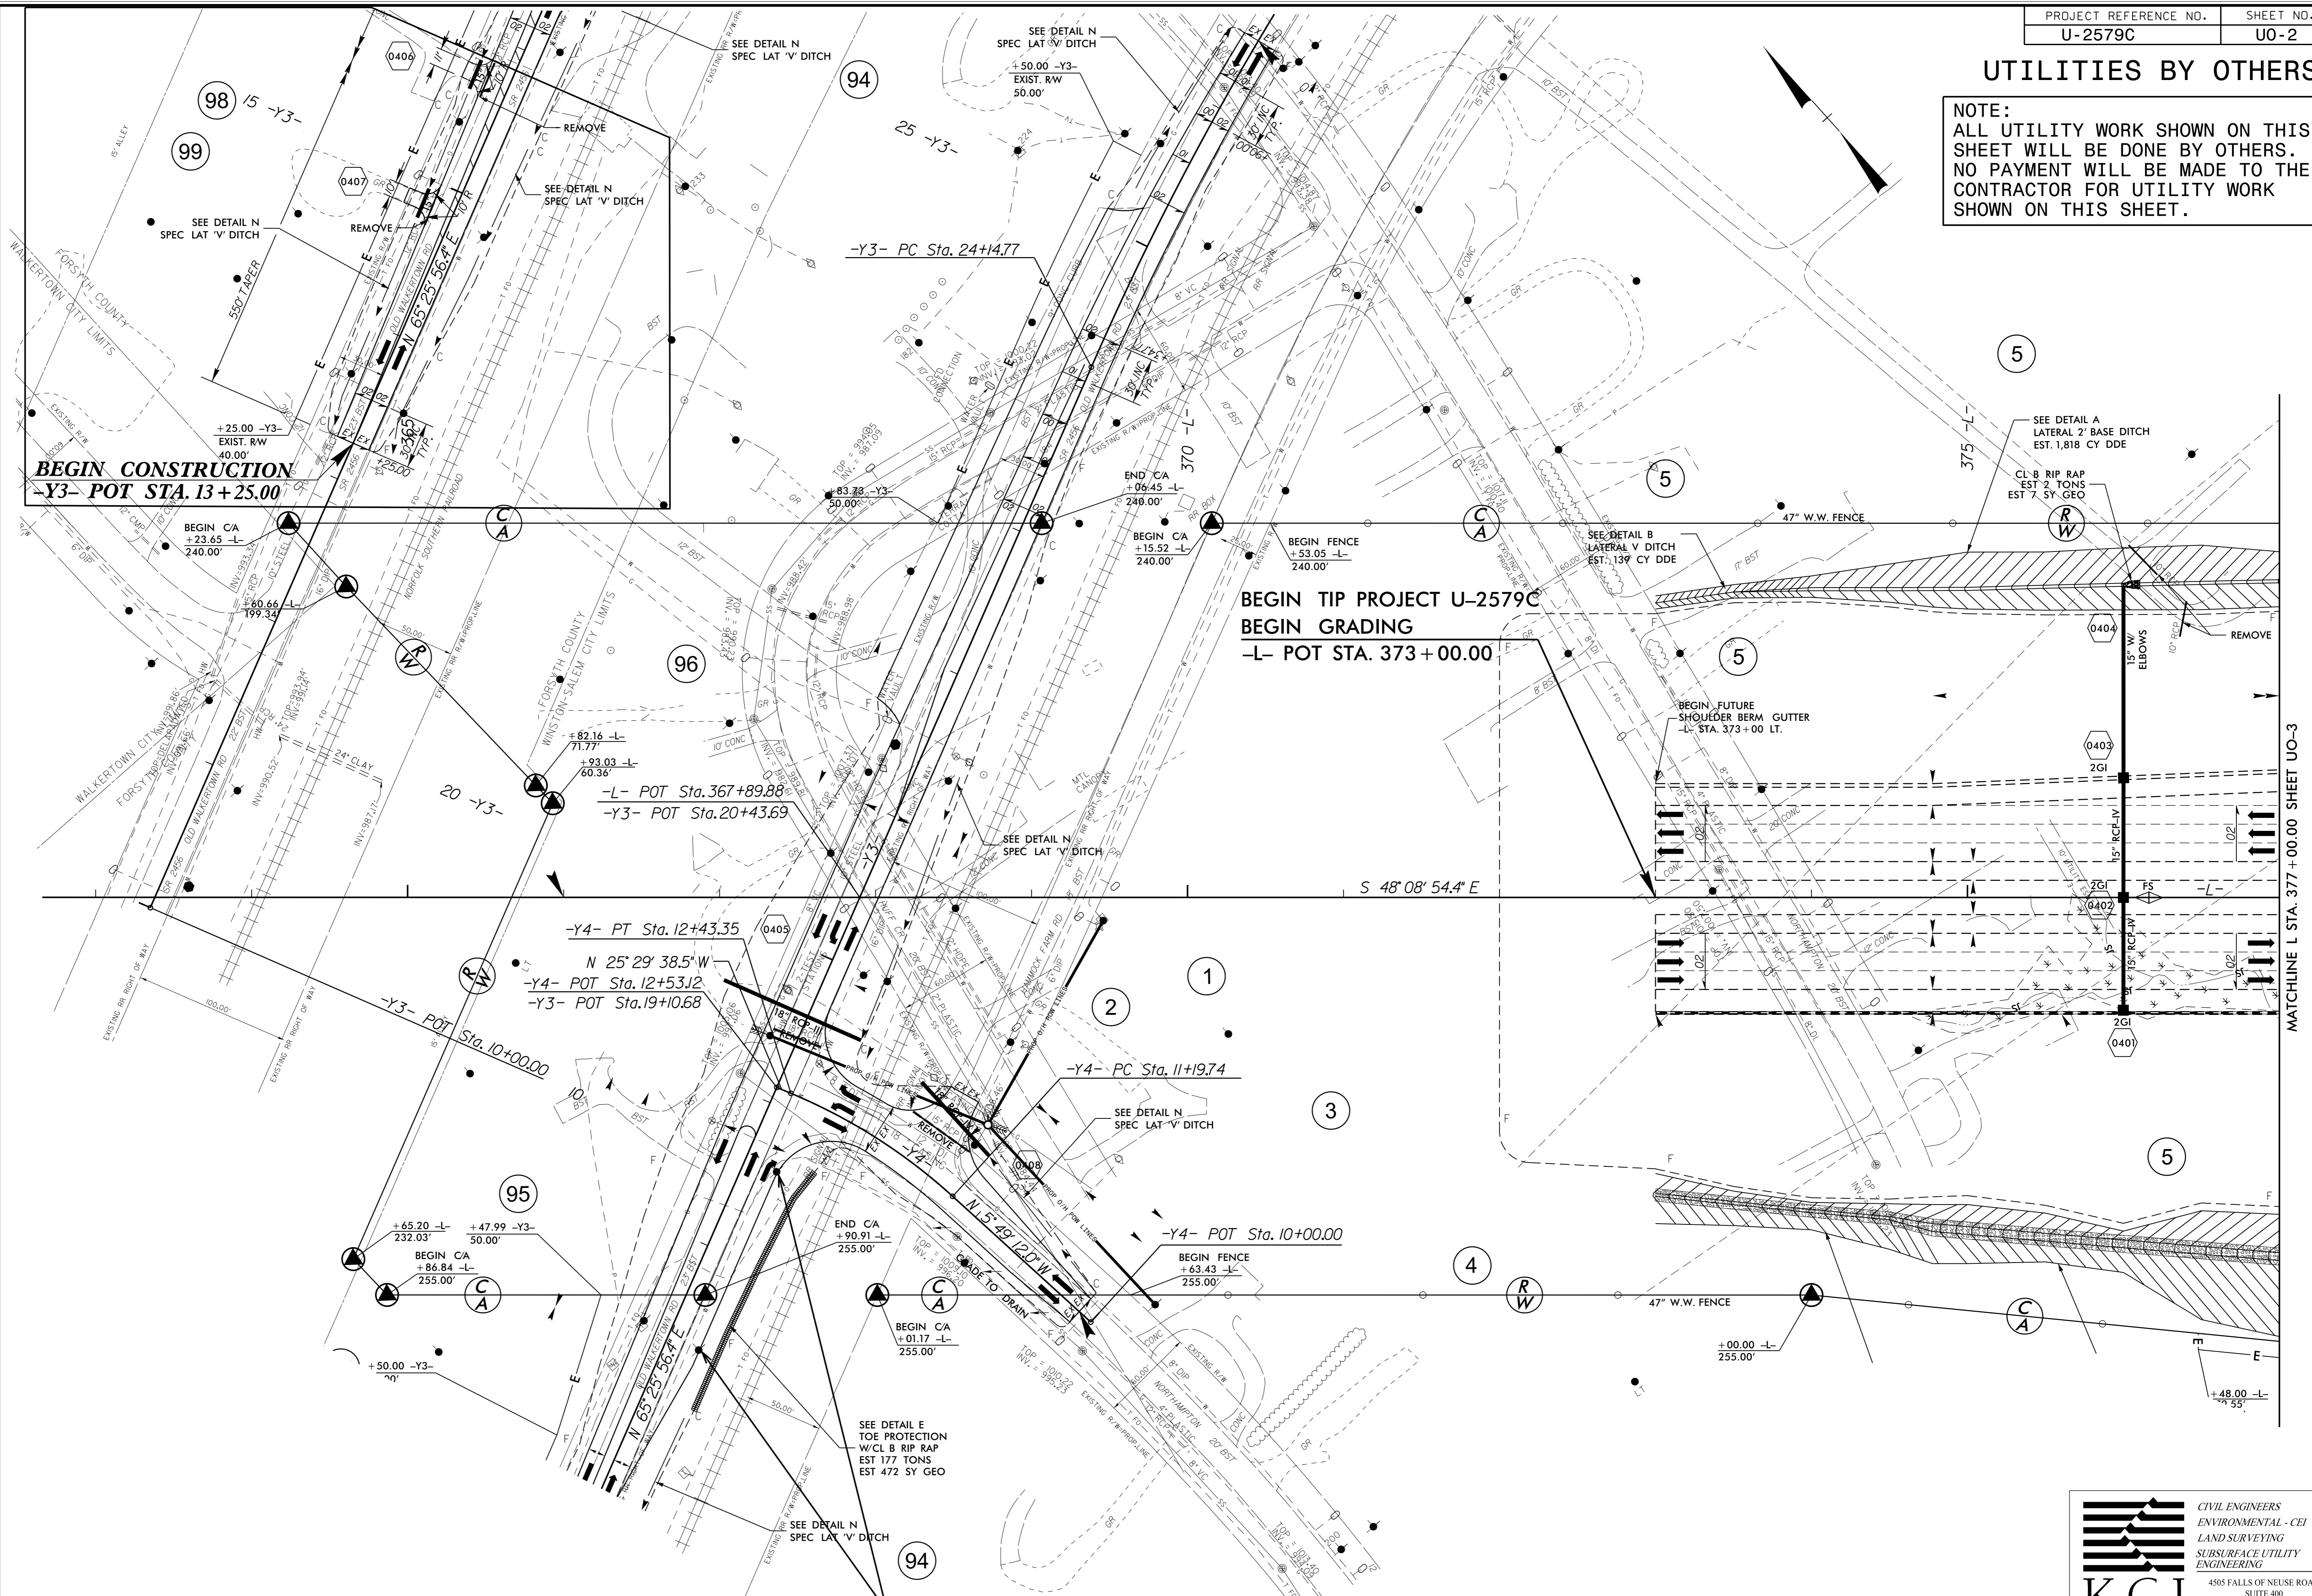

BEGIN CONSTRUCTION
-Y3- POT Sta. 13+25.00

BEGIN TIP PROJECT U-2579C
BEGIN GRADING
-L- POT Sta. 373+00.00

POLES SHOWN ON PLAN IN CONFLICT
DO NOT EXIST ON SITE

MATCHLINE L STA. 377+00.00 SHEET UO-3

5/14/99
26-JUL-2017 08:08
\\s01\proj\2579c\2579c_uo2.rdy4_U002_psh.dgn
KCI Associates of N.C.



CIVIL ENGINEERS
ENVIRONMENTAL - CEI
LAND SURVEYING
SUBSURFACE UTILITY
ENGINEERING

4505 FALLS OF NEUSE ROAD
SUITE 400
RALEIGH, NORTH CAROLINA 27609
(919) 783-9214
WWW.KCI.COM