


UTILITIES BY OTHERS

NOTE:
ALL UTILITY WORK SHOWN ON THIS SHEET WILL BE DONE BY OTHERS. NO PAYMENT WILL BE MADE TO THE CONTRACTOR FOR UTILITY WORK SHOWN ON THIS SHEET.

DUKE ENERGY & TIME WARNER AERIAL LINES

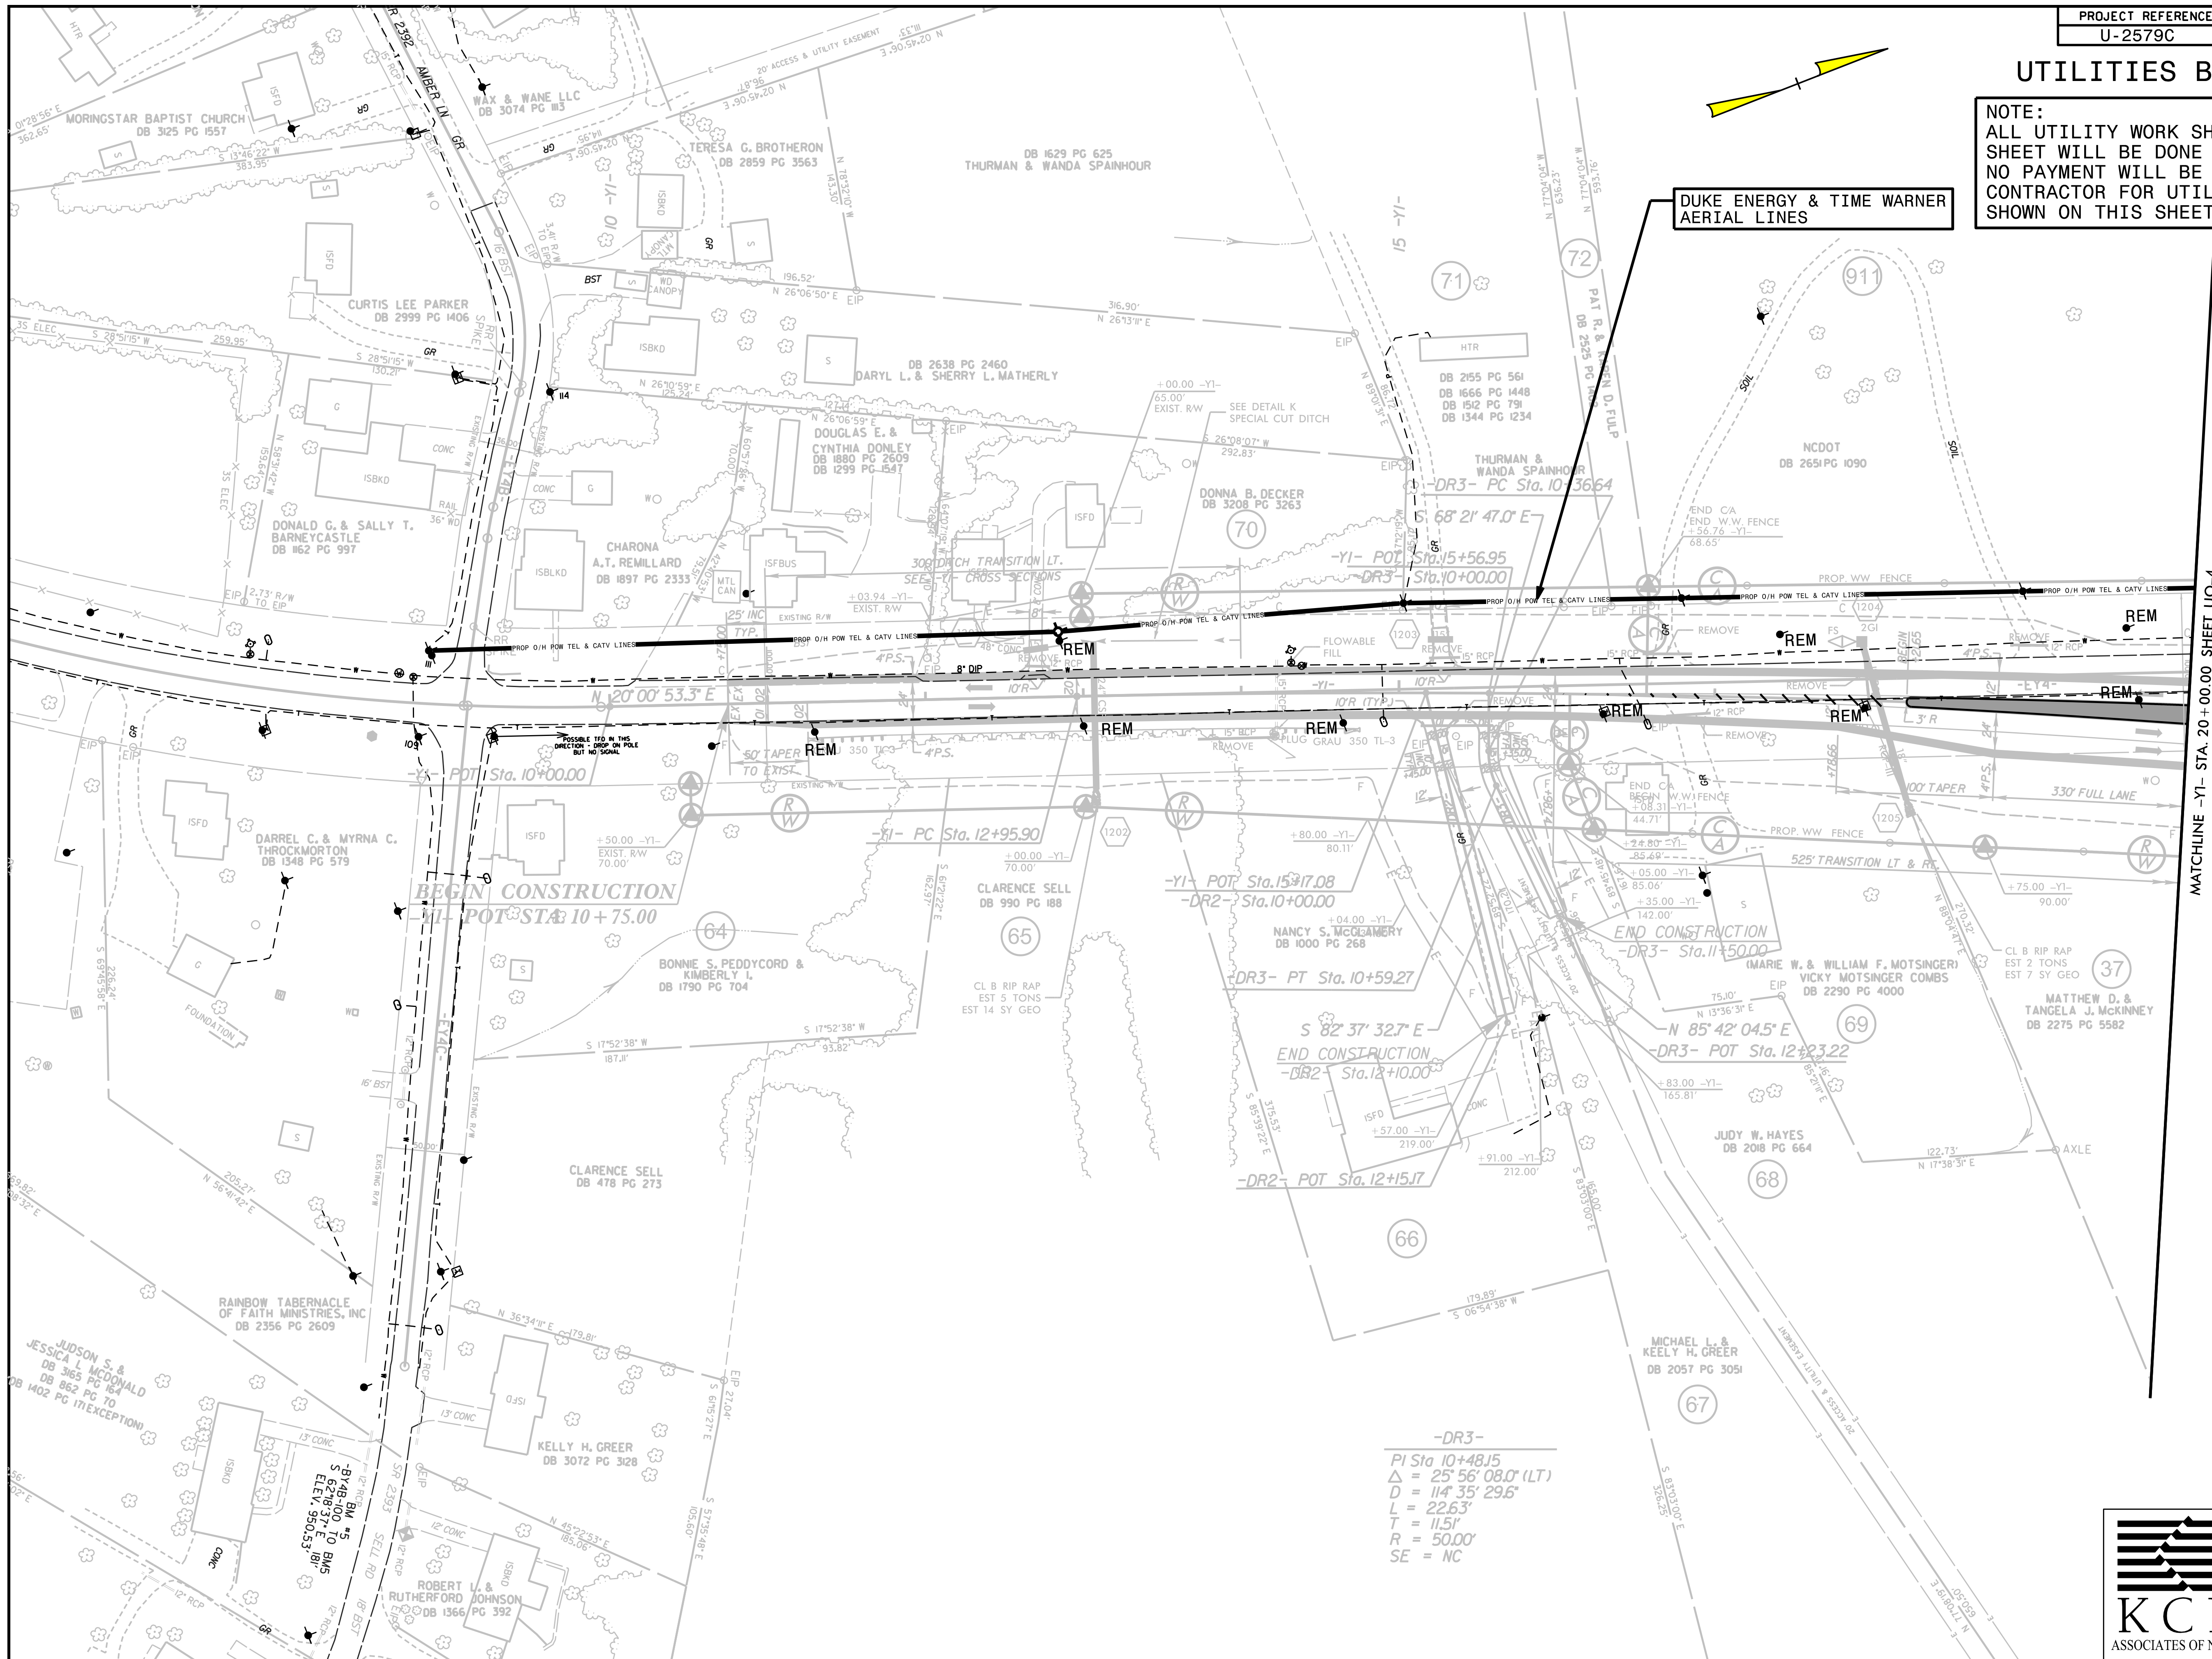

MATCHLINE -YI- STA. 20+00.00 SHEET U0-4

-DR3-
 PI Sta 10+48.15
 $\Delta = 25' 56" 08.0" (LT)$
 $D = 114' 35" 29.6"$
 $L = 22.63'$
 $T = 11.51'$
 $R = 50.00'$
 $SE = NC$

KCI
ASSOCIATES OF N.C.

CIVIL ENGINEERS
ENVIRONMENTAL - CEI
LAND SURVEYING
SUBSURFACE UTILITY
ENGINEERING

4505 FALLS OF NEUSE RD
SUITE 400
RALEIGH, NORTH CAROLINA 27609
(919) 783-0214
WWW.KCI.COM