


6/23/16



PROJ. REFERENCE NO.
U-2579C

SHEET NO.
X-11

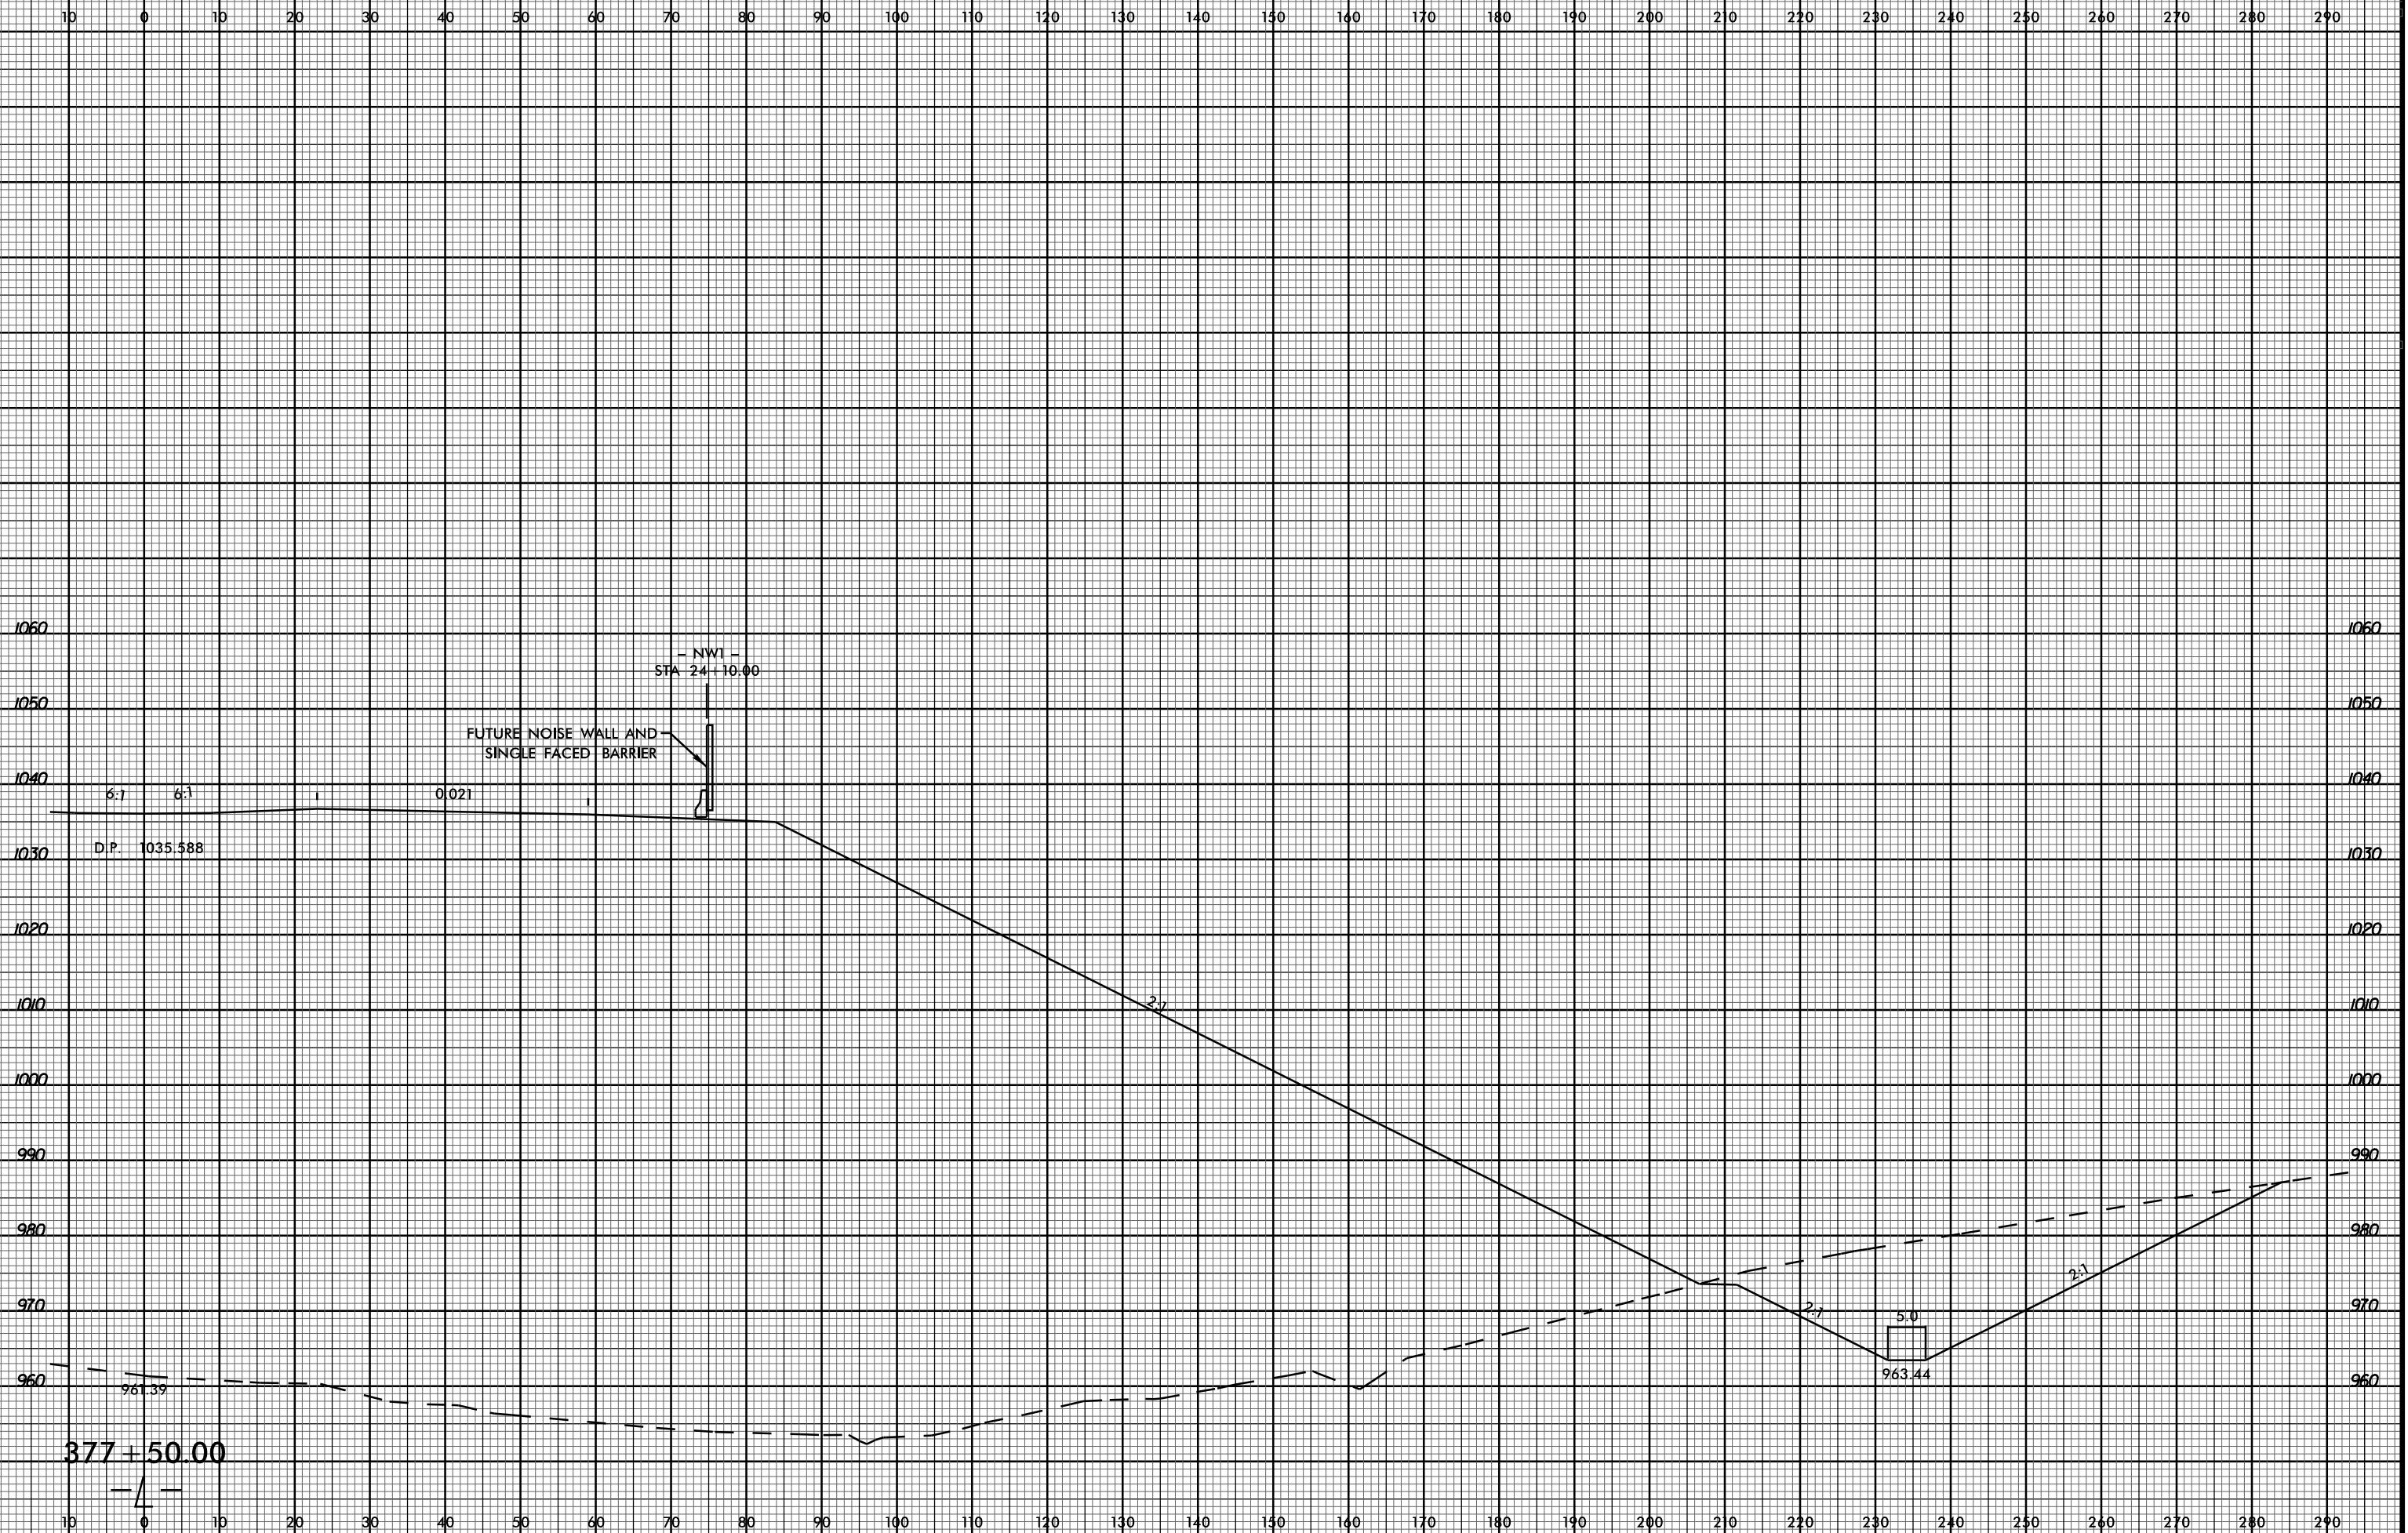

03-JUL-2017 15:59
P:\Roadway\XSC\U2579C_Rdy_xpl.l_r-right.dgn
\$\$\$\$\$USERNAME\$\$\$\$\$