


6/23/16



PROJ. REFERENCE NO. U-2579C SHEET NO. X-16

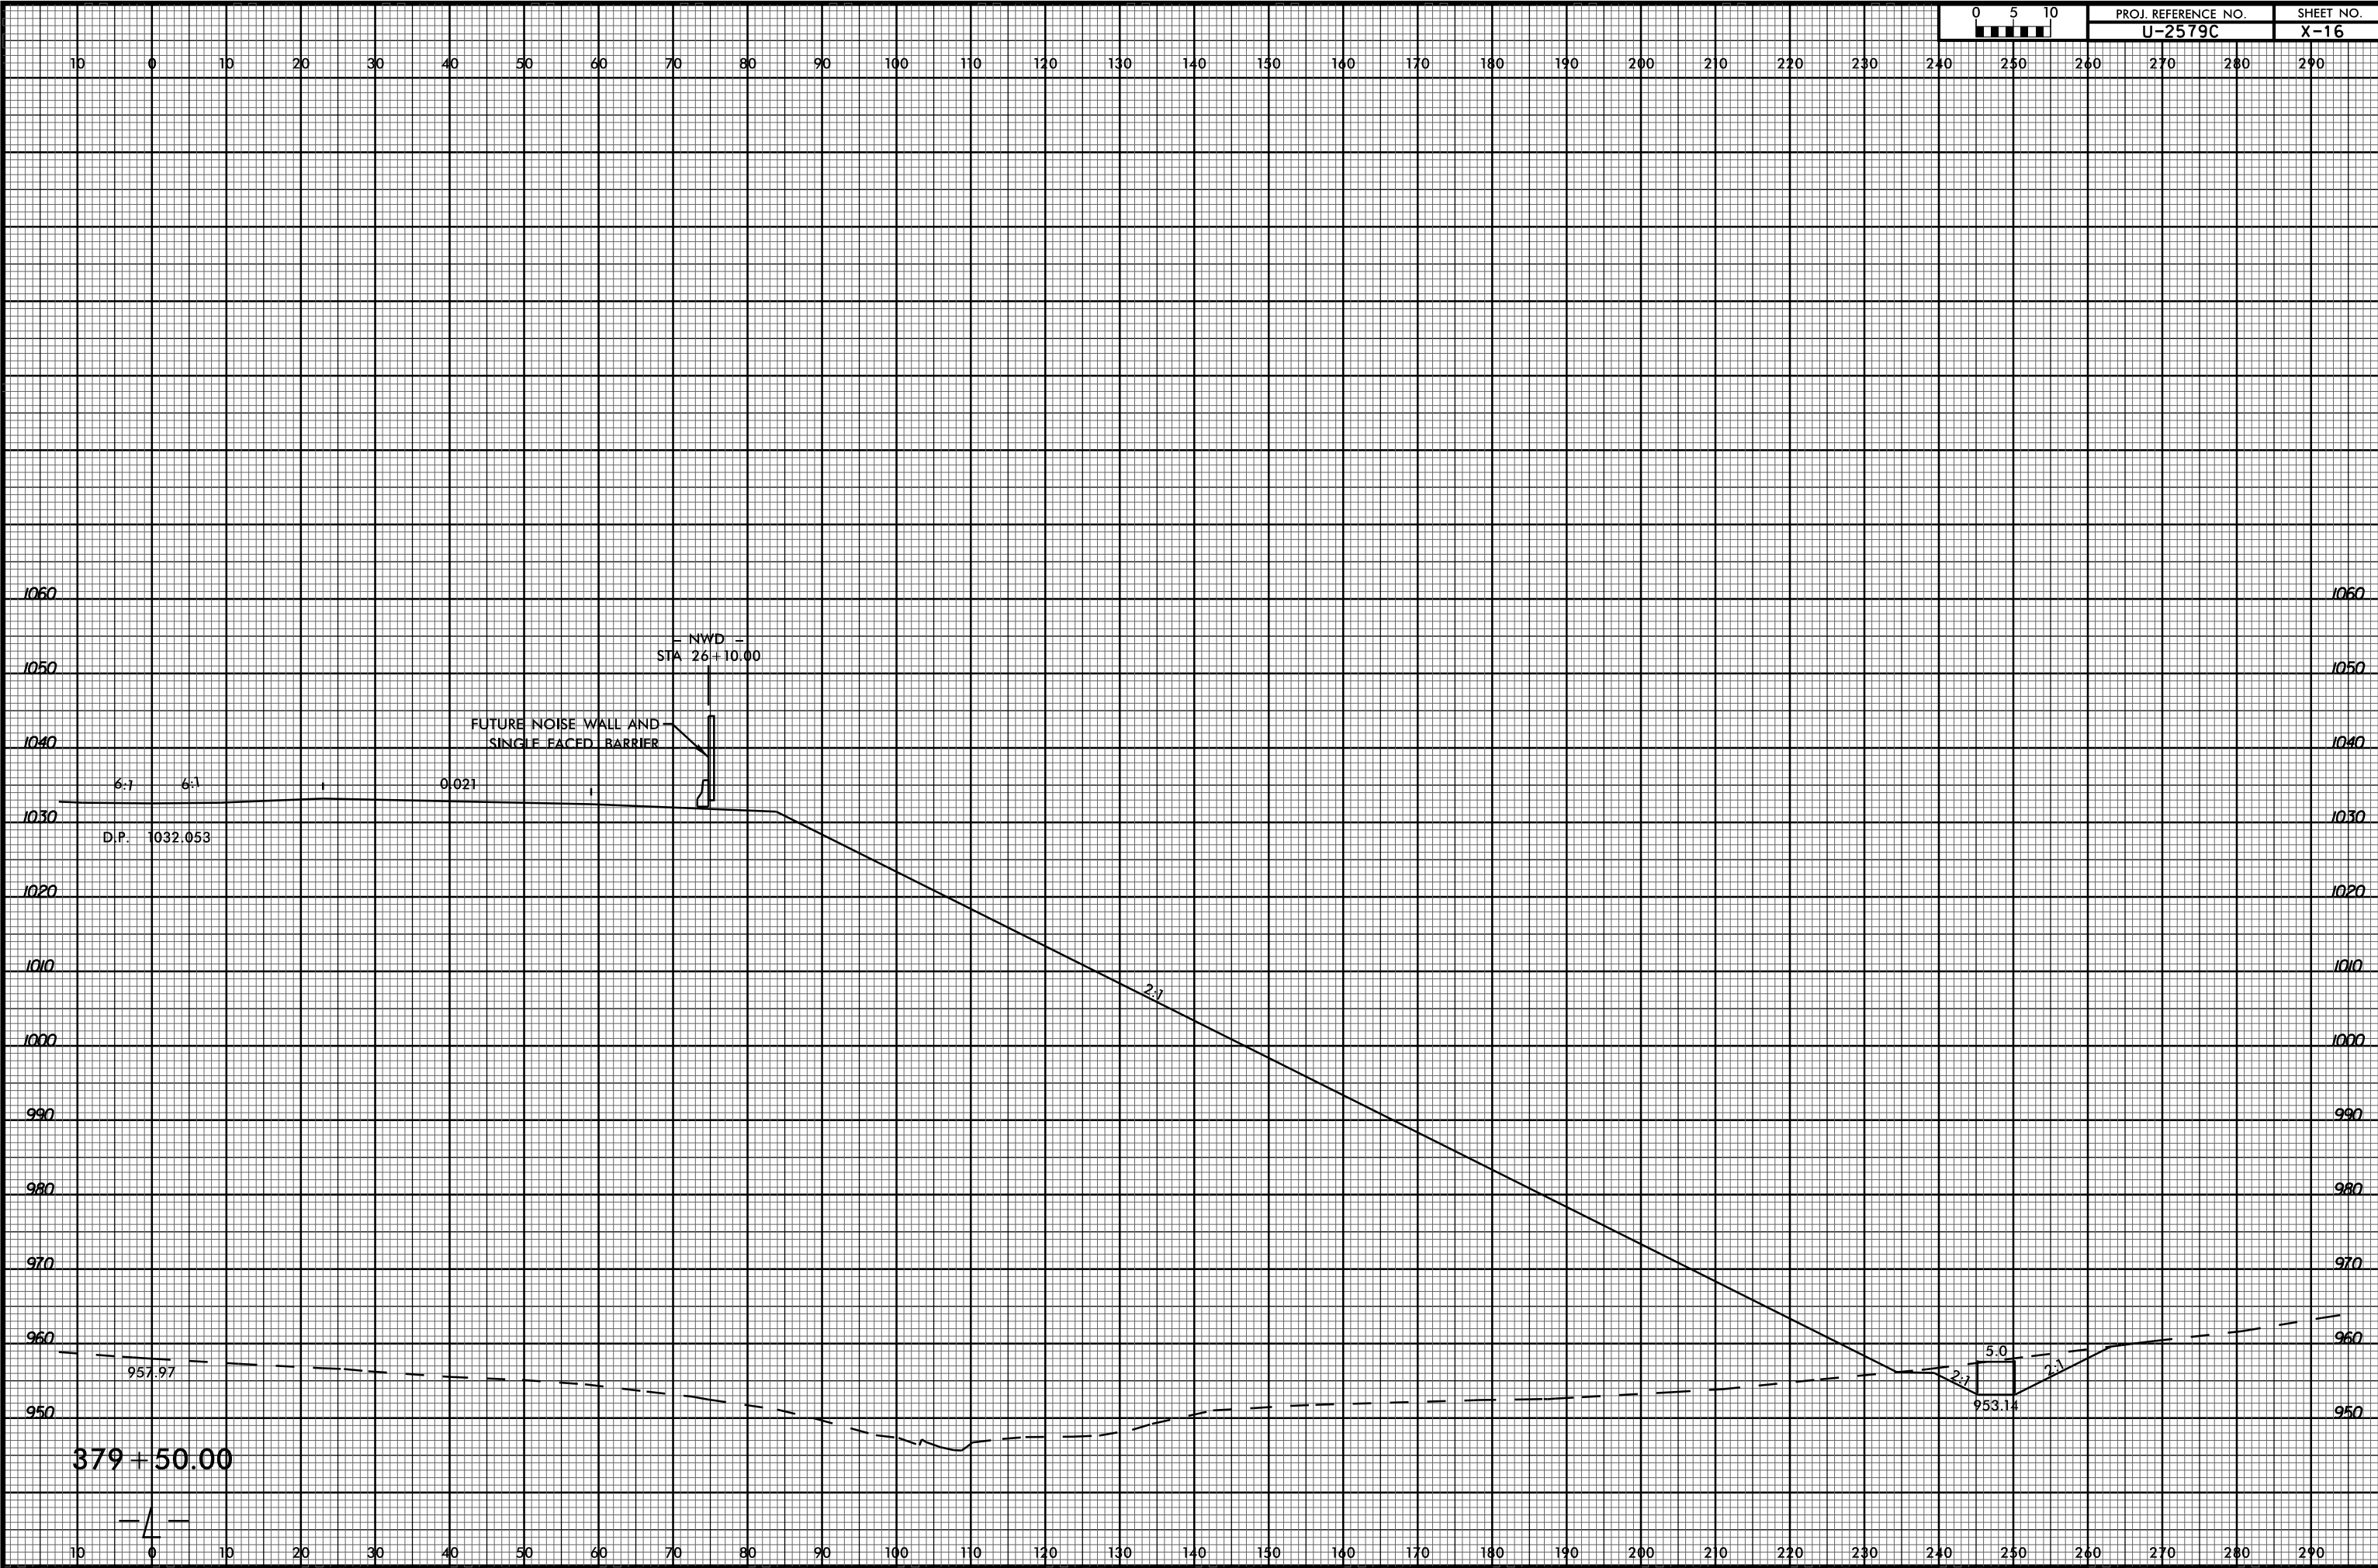

FUTURE NOISE WALL AND SINGLE FACED BARRIER

NWD STA 26+10.00

6:1 6:1  
D.P. 1032.053

0.021

2:1

957.97

5.0

953.14

2:1

379+50.00

4

03-JUL-2017 15:59  
P:\Roadway\XSC\U2579C\_Rdy\_xpl.l\_r-right.dgn  
\$\$\$\$SERIAL\$\$\$\$