


6/23/16



PROJ. REFERENCE NO. U-2579C SHEET NO. X-142

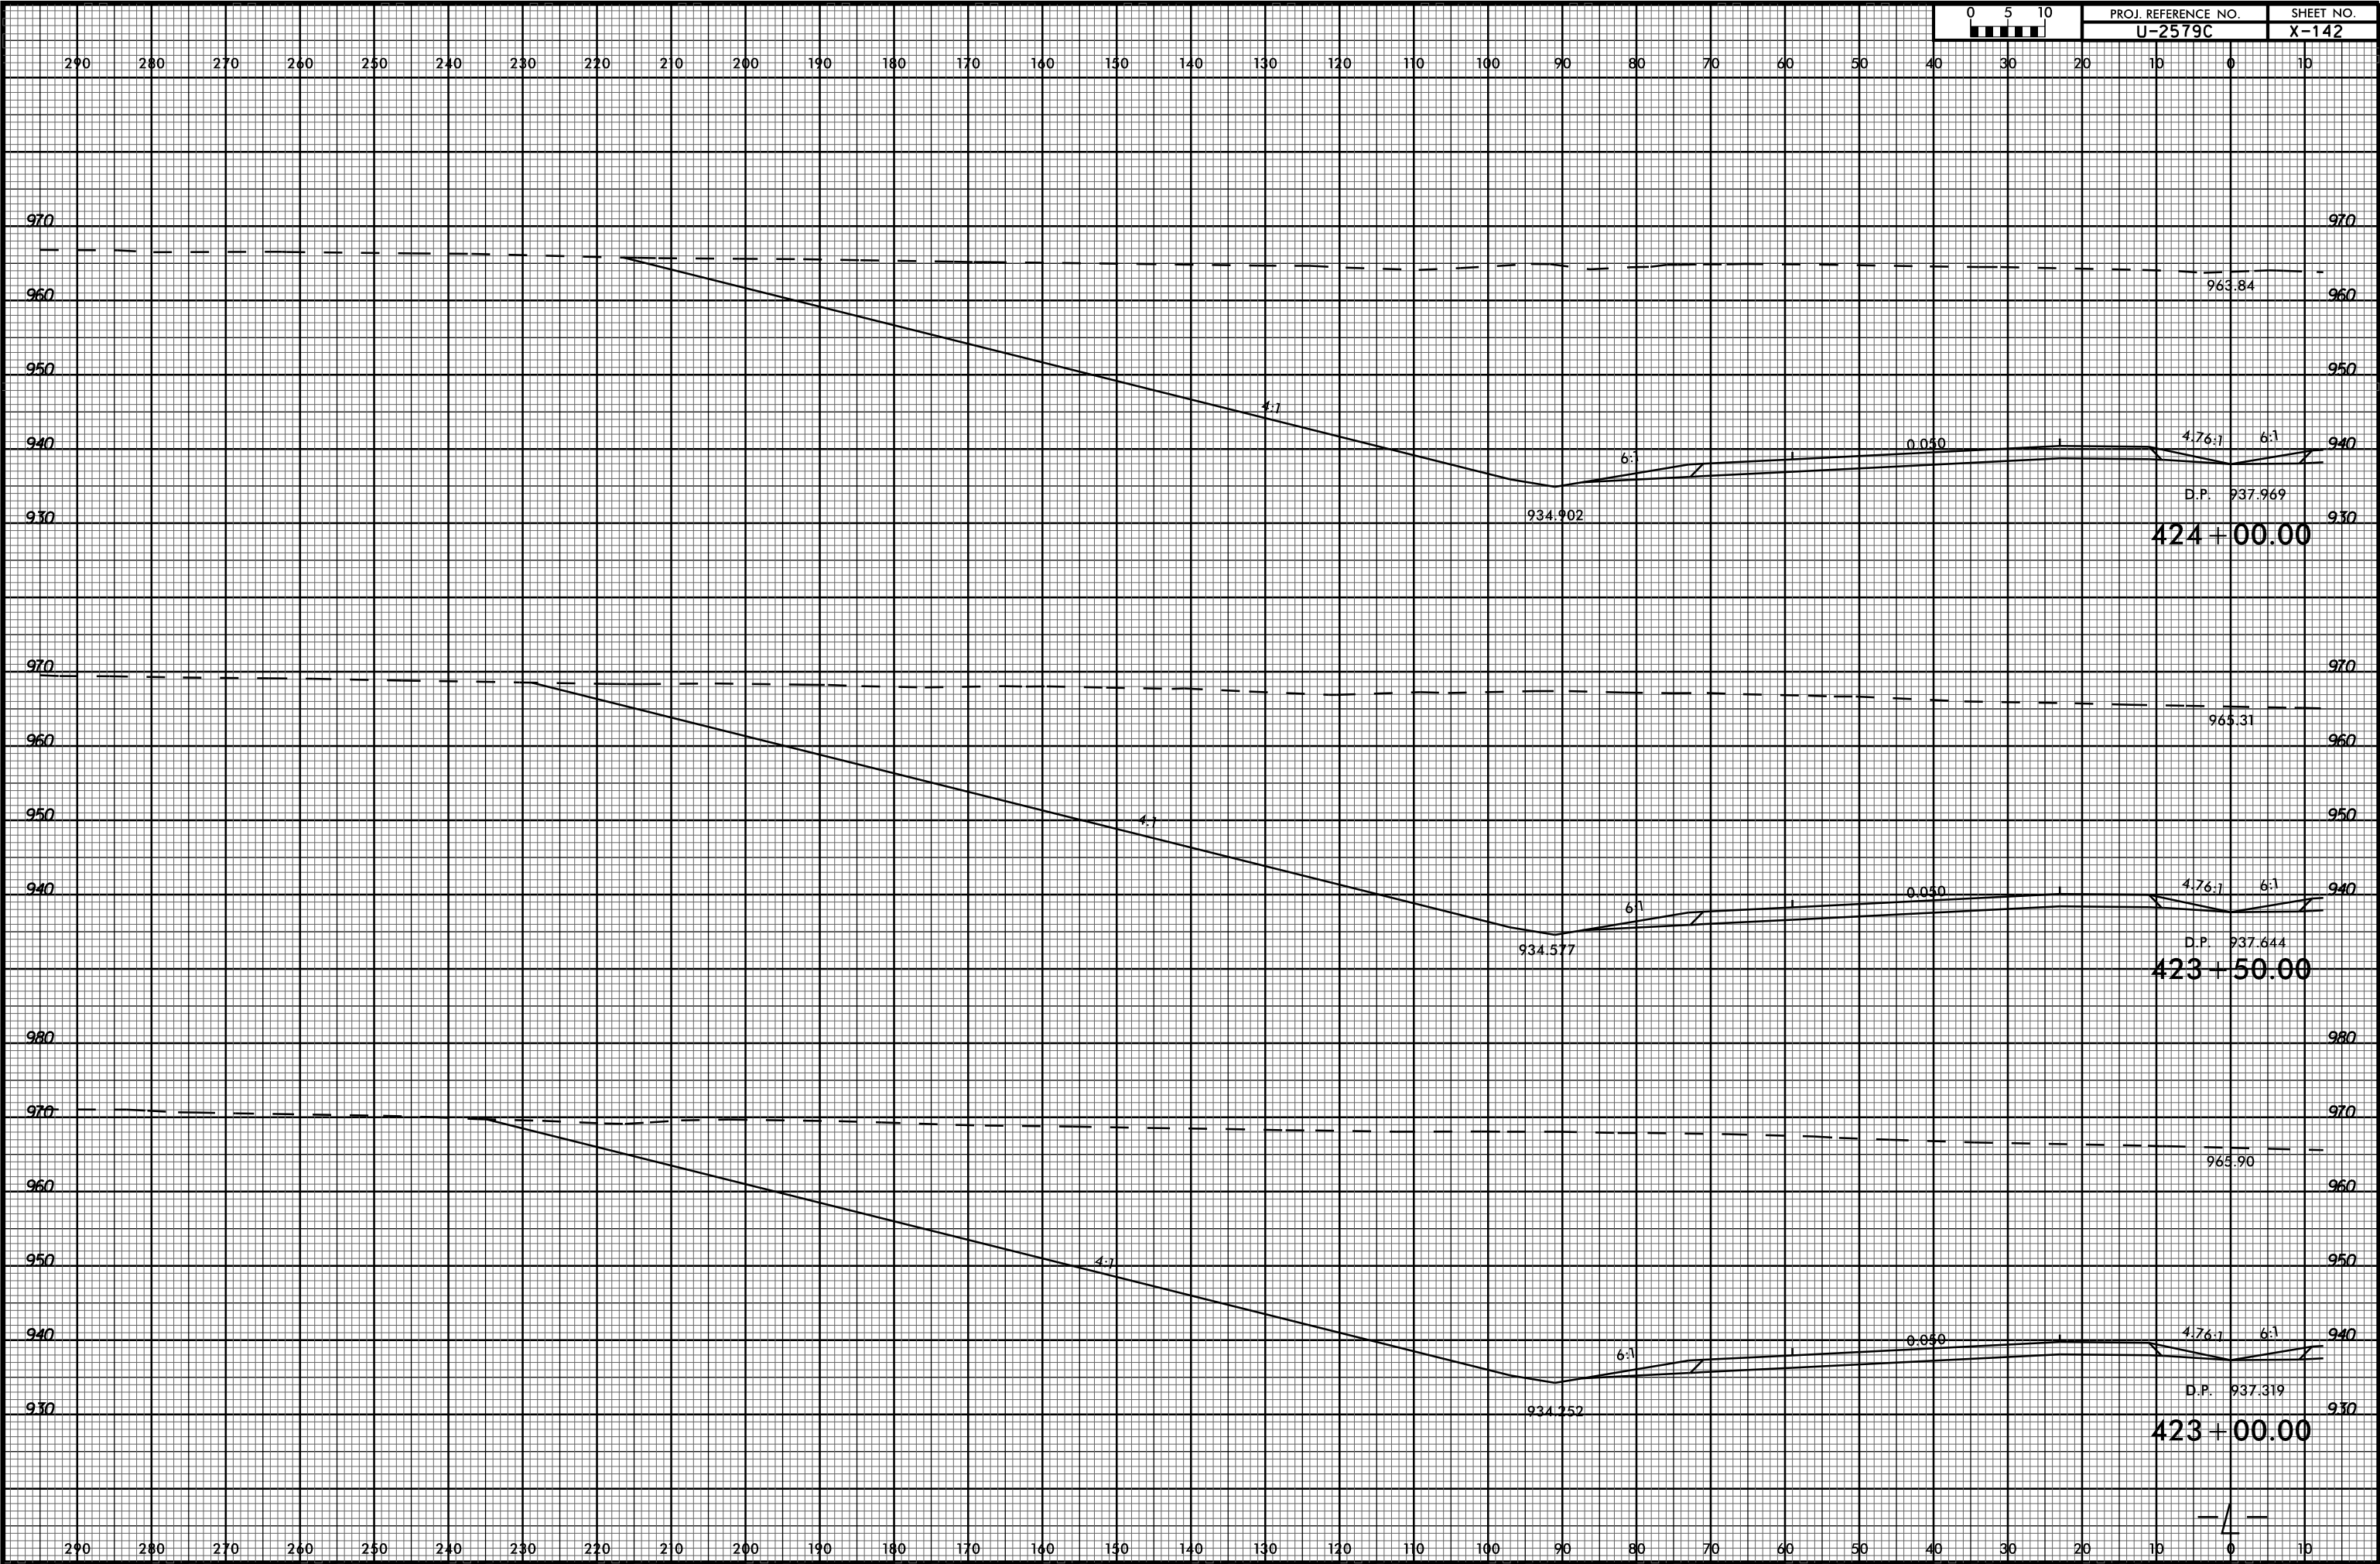

03-JUL-2017 15:59 P:\Projects\XSC\U2579c_rdy_xp_1_1_1\left.dgn