


6/23/16



PROJ. REFERENCE NO. U-2579C SHEET NO. X-166

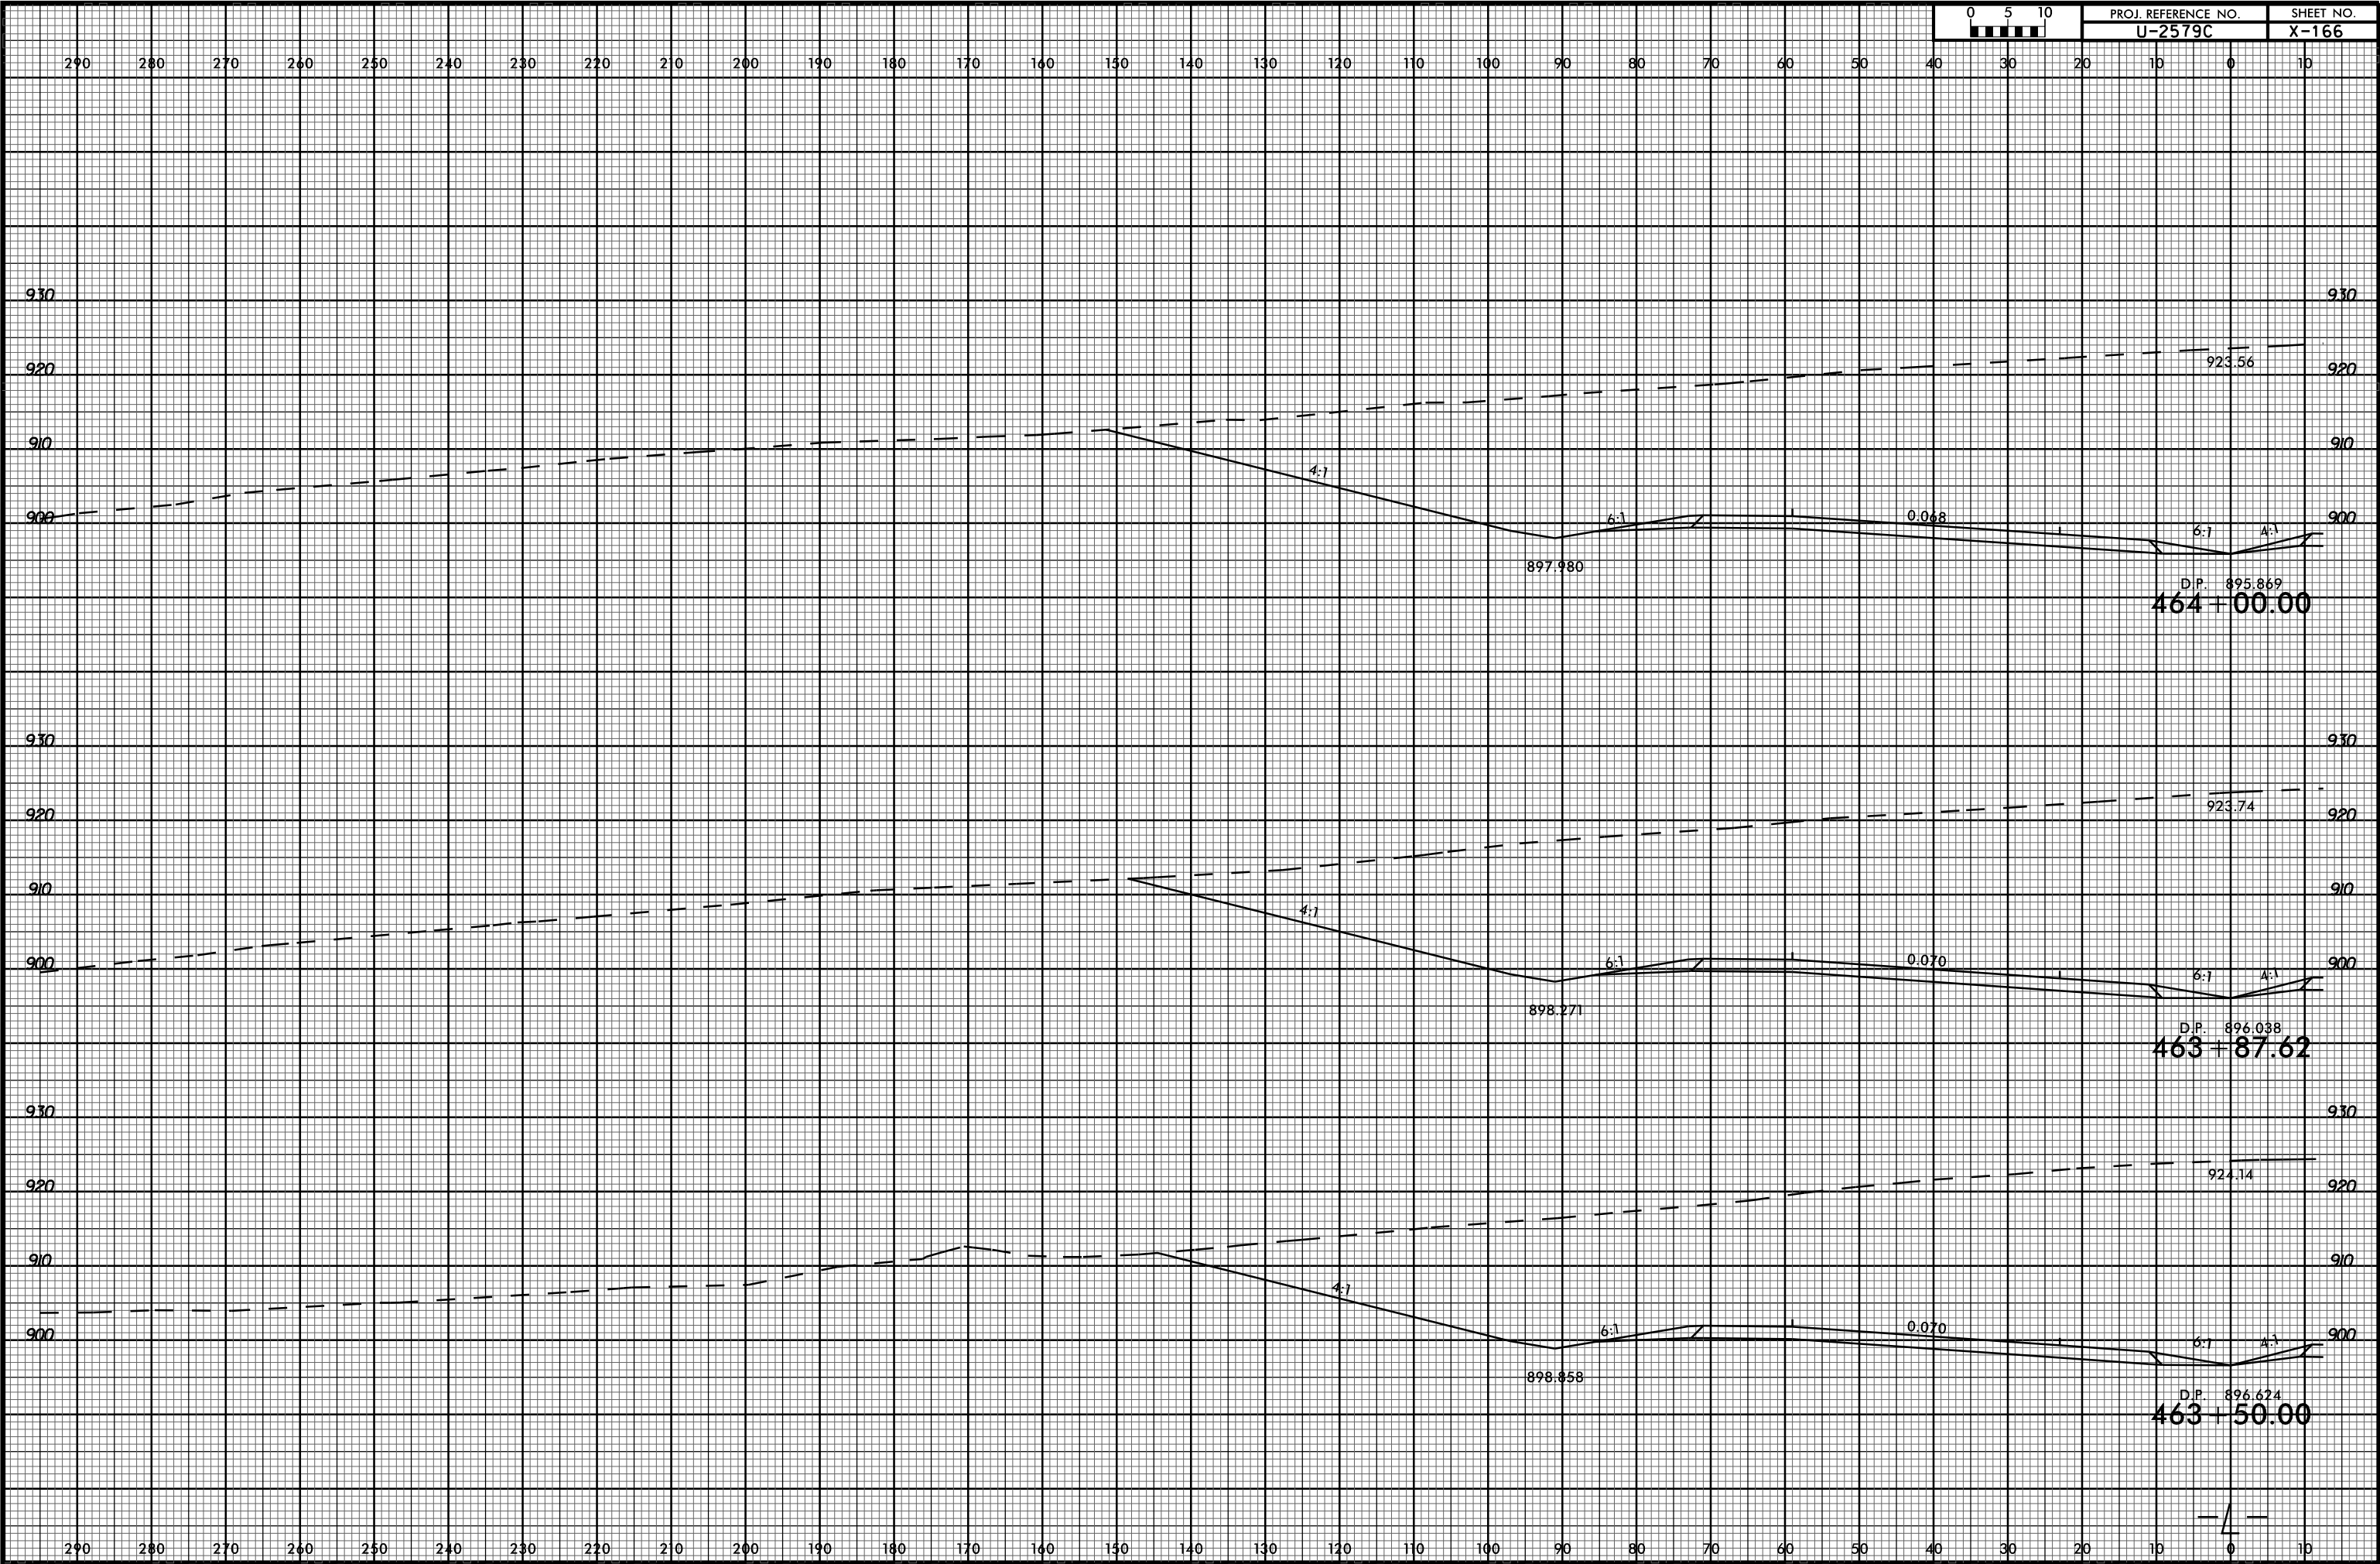

03-JUL-2017 16:00 P:\Projects\XSC\U2579c_rdg_xp1.llef.tdgn