


6/23/16



PROJ. REFERENCE NO. U-2579C SHEET NO. X-170

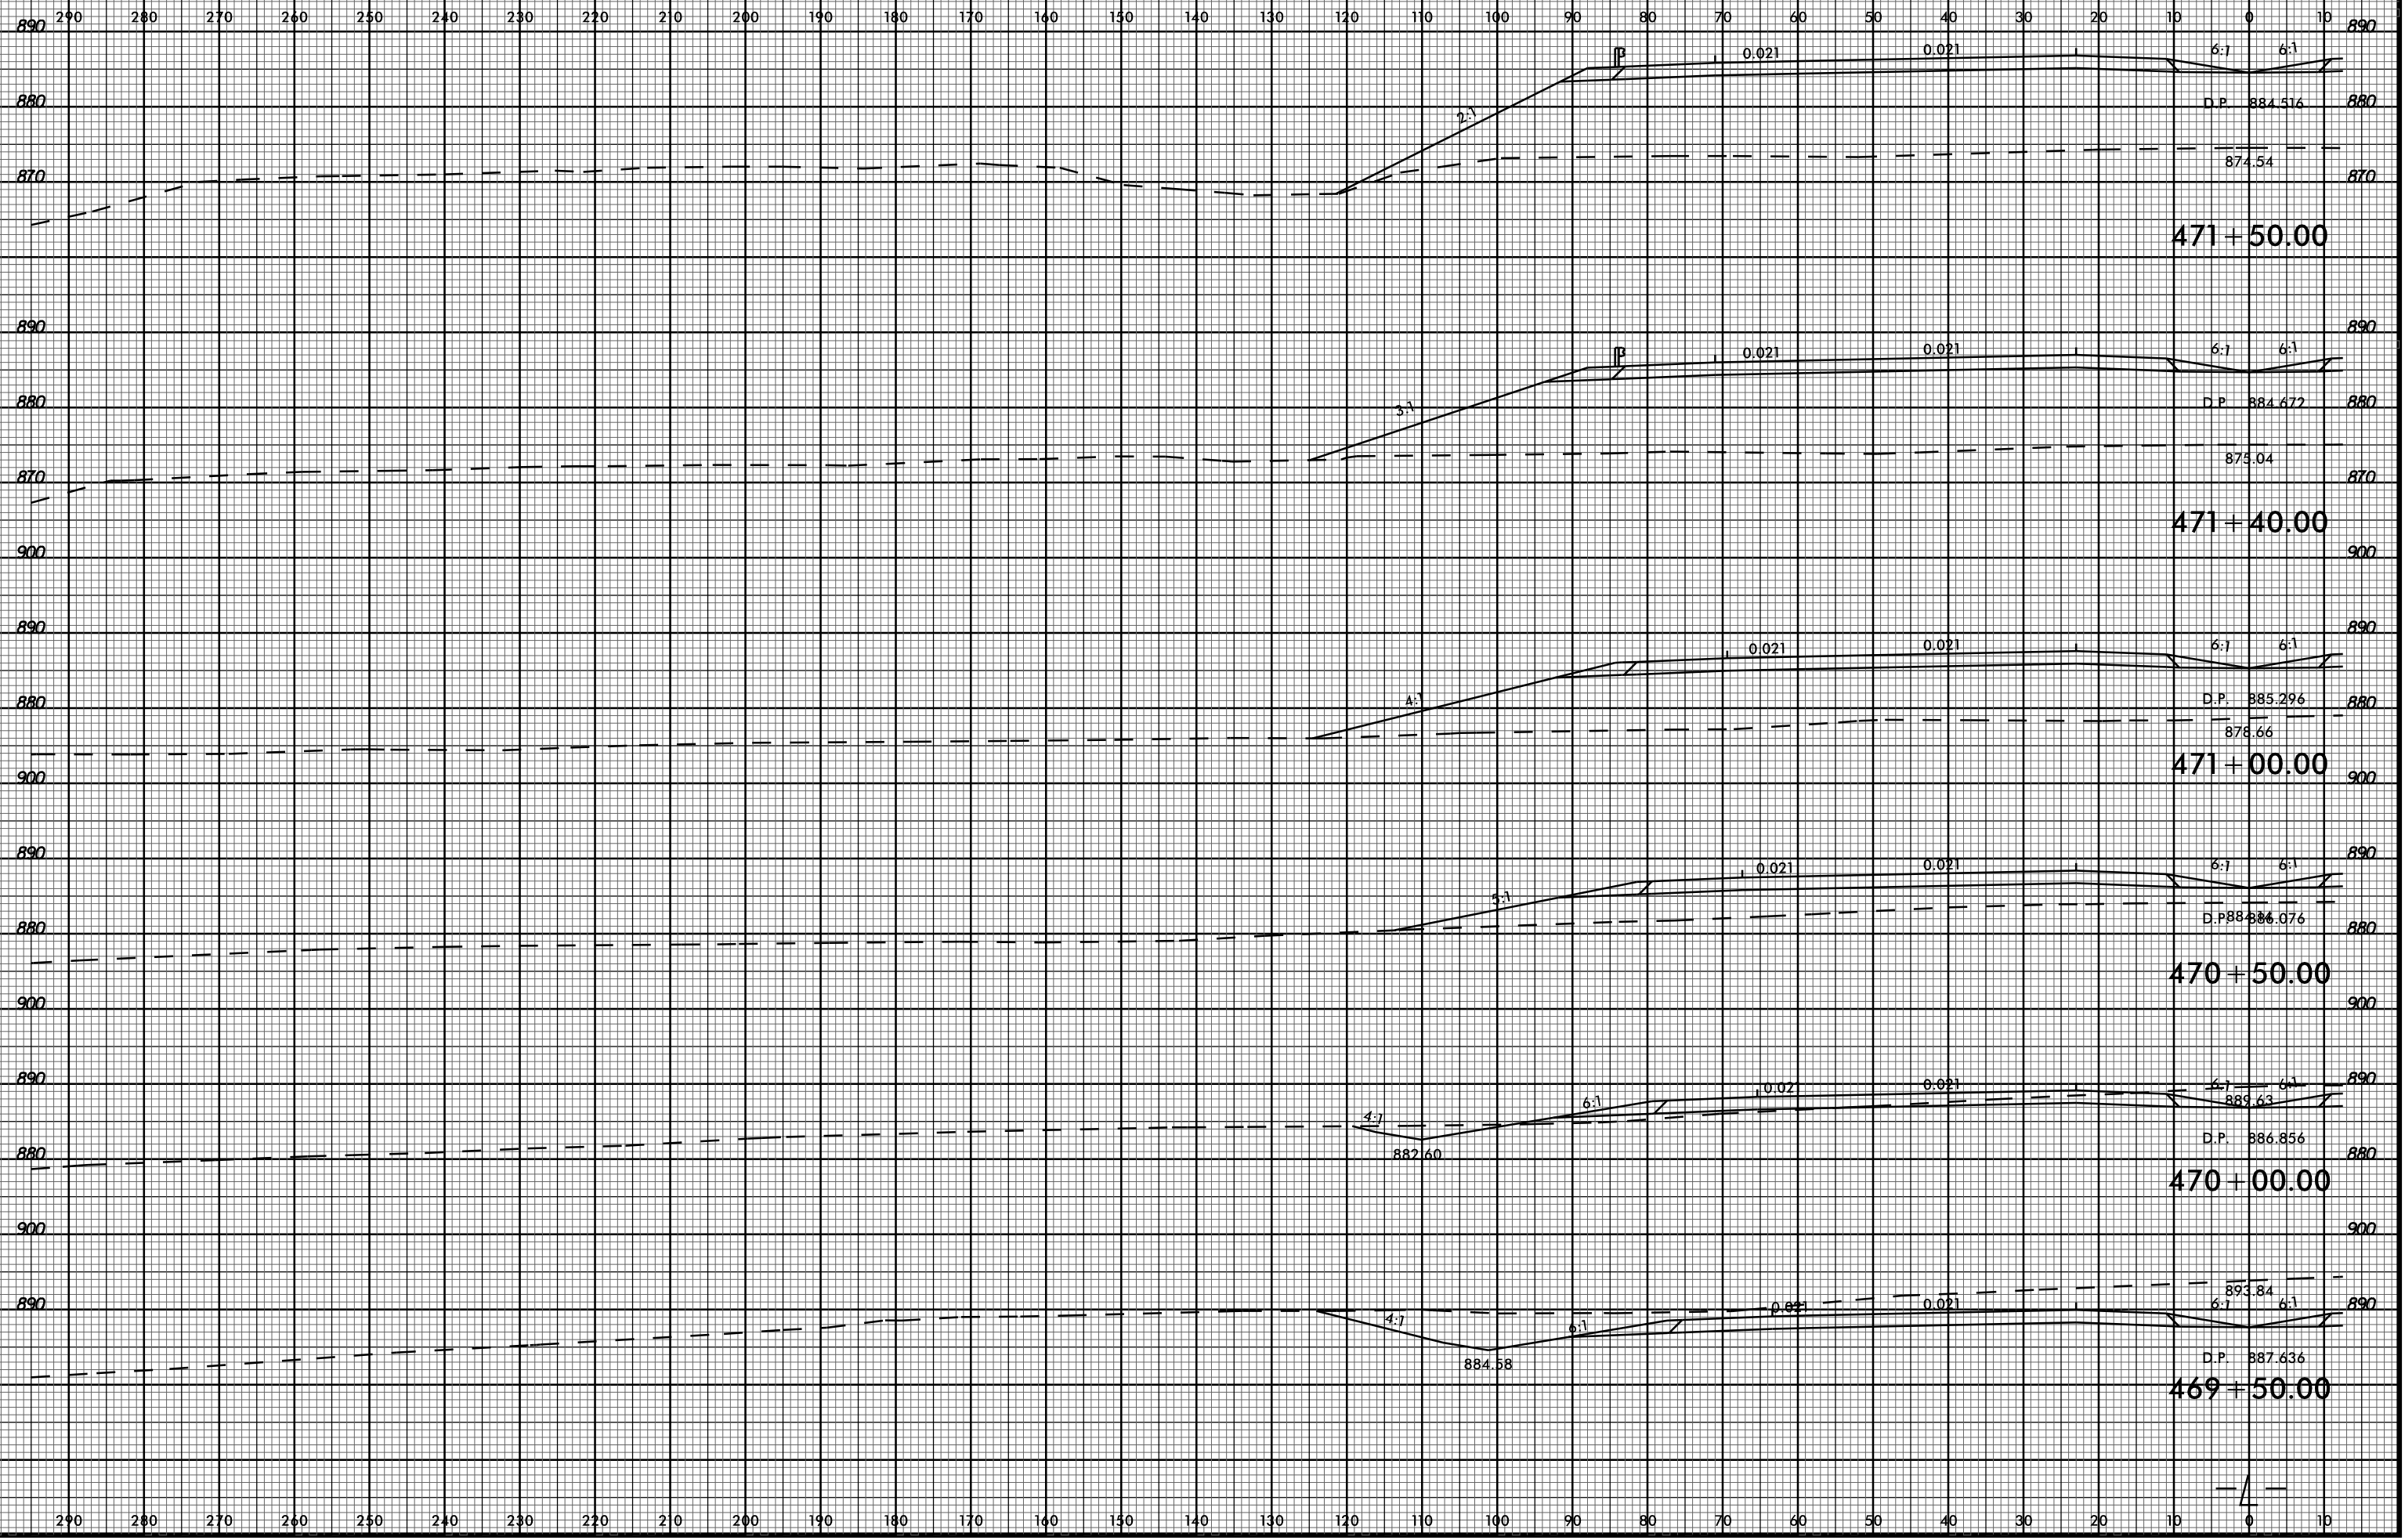

03-JUL-2017 16:00
P:\Projects\XSC\U2579c_rdy_xp_1_1_1.dgn
\$\$\$\$\$USERNAME\$\$\$\$\$