


6/23/16



PROJ. REFERENCE NO. U-2579C SHEET NO. X-178

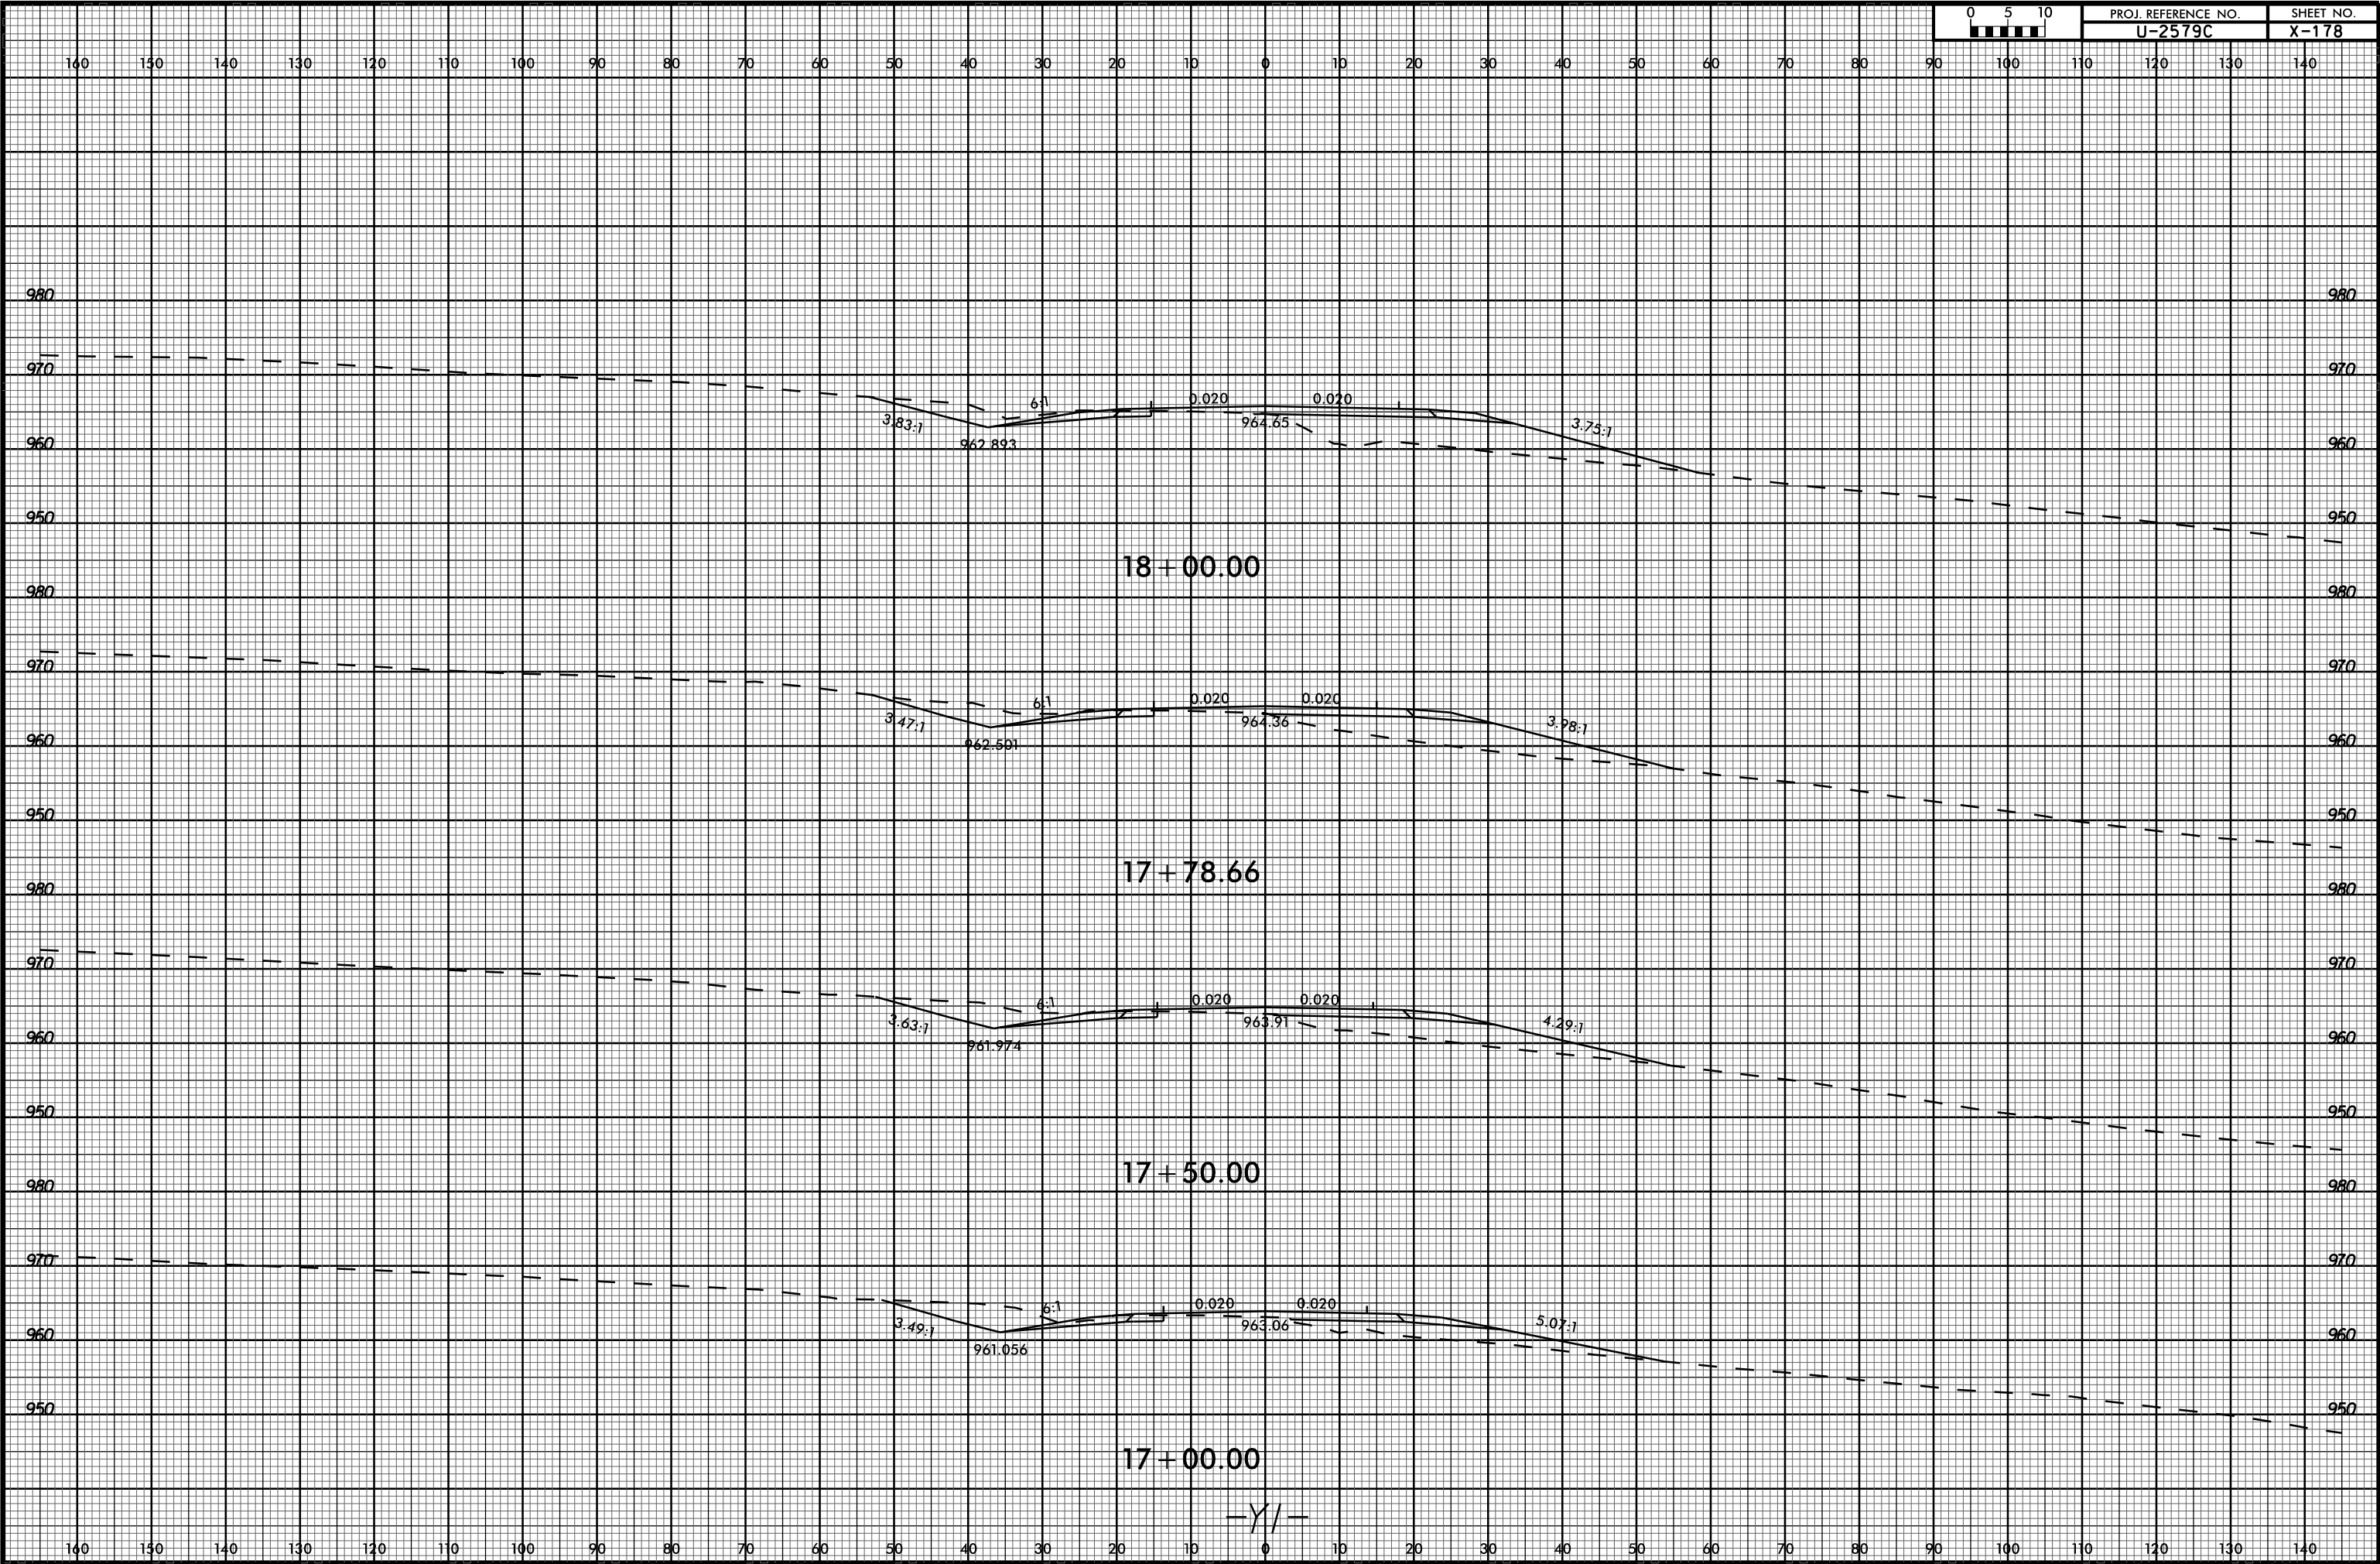

03-JUL-2017 16:00 P:\Projects\XSC\U2579c_rdy_xpl_1.dgn \$\$\$USERNAME\$\$\$