


-L-
 PI Sta 27+34.76
 $\Delta = 18^{\circ} 58' 02.4" (RT)$
 $D = 1^{\circ} 00' 00.0"$
 $L = 1,896.73'$
 $T = 957.12'$
 $R = 5,729.58'$

PROJECT REFERENCE NO. W-5704A&B		SHEET NO. 4	
RW SHEET NO. ROADWAY DESIGN ENGINEER 10/4/2017		HYDRAULICS ENGINEER 10/4/2017	
DOCUMENT NOT CONSIDERED FINAL UNLESS ALL SIGNATURES COMPLETED			

SEPI
 ENGINEERING & CONSTRUCTION

1025 Wade Avenue
 Raleigh, NC 27605
 Tel: 919-789-9977
 Fax: 919-789-9591
 License: C-2197

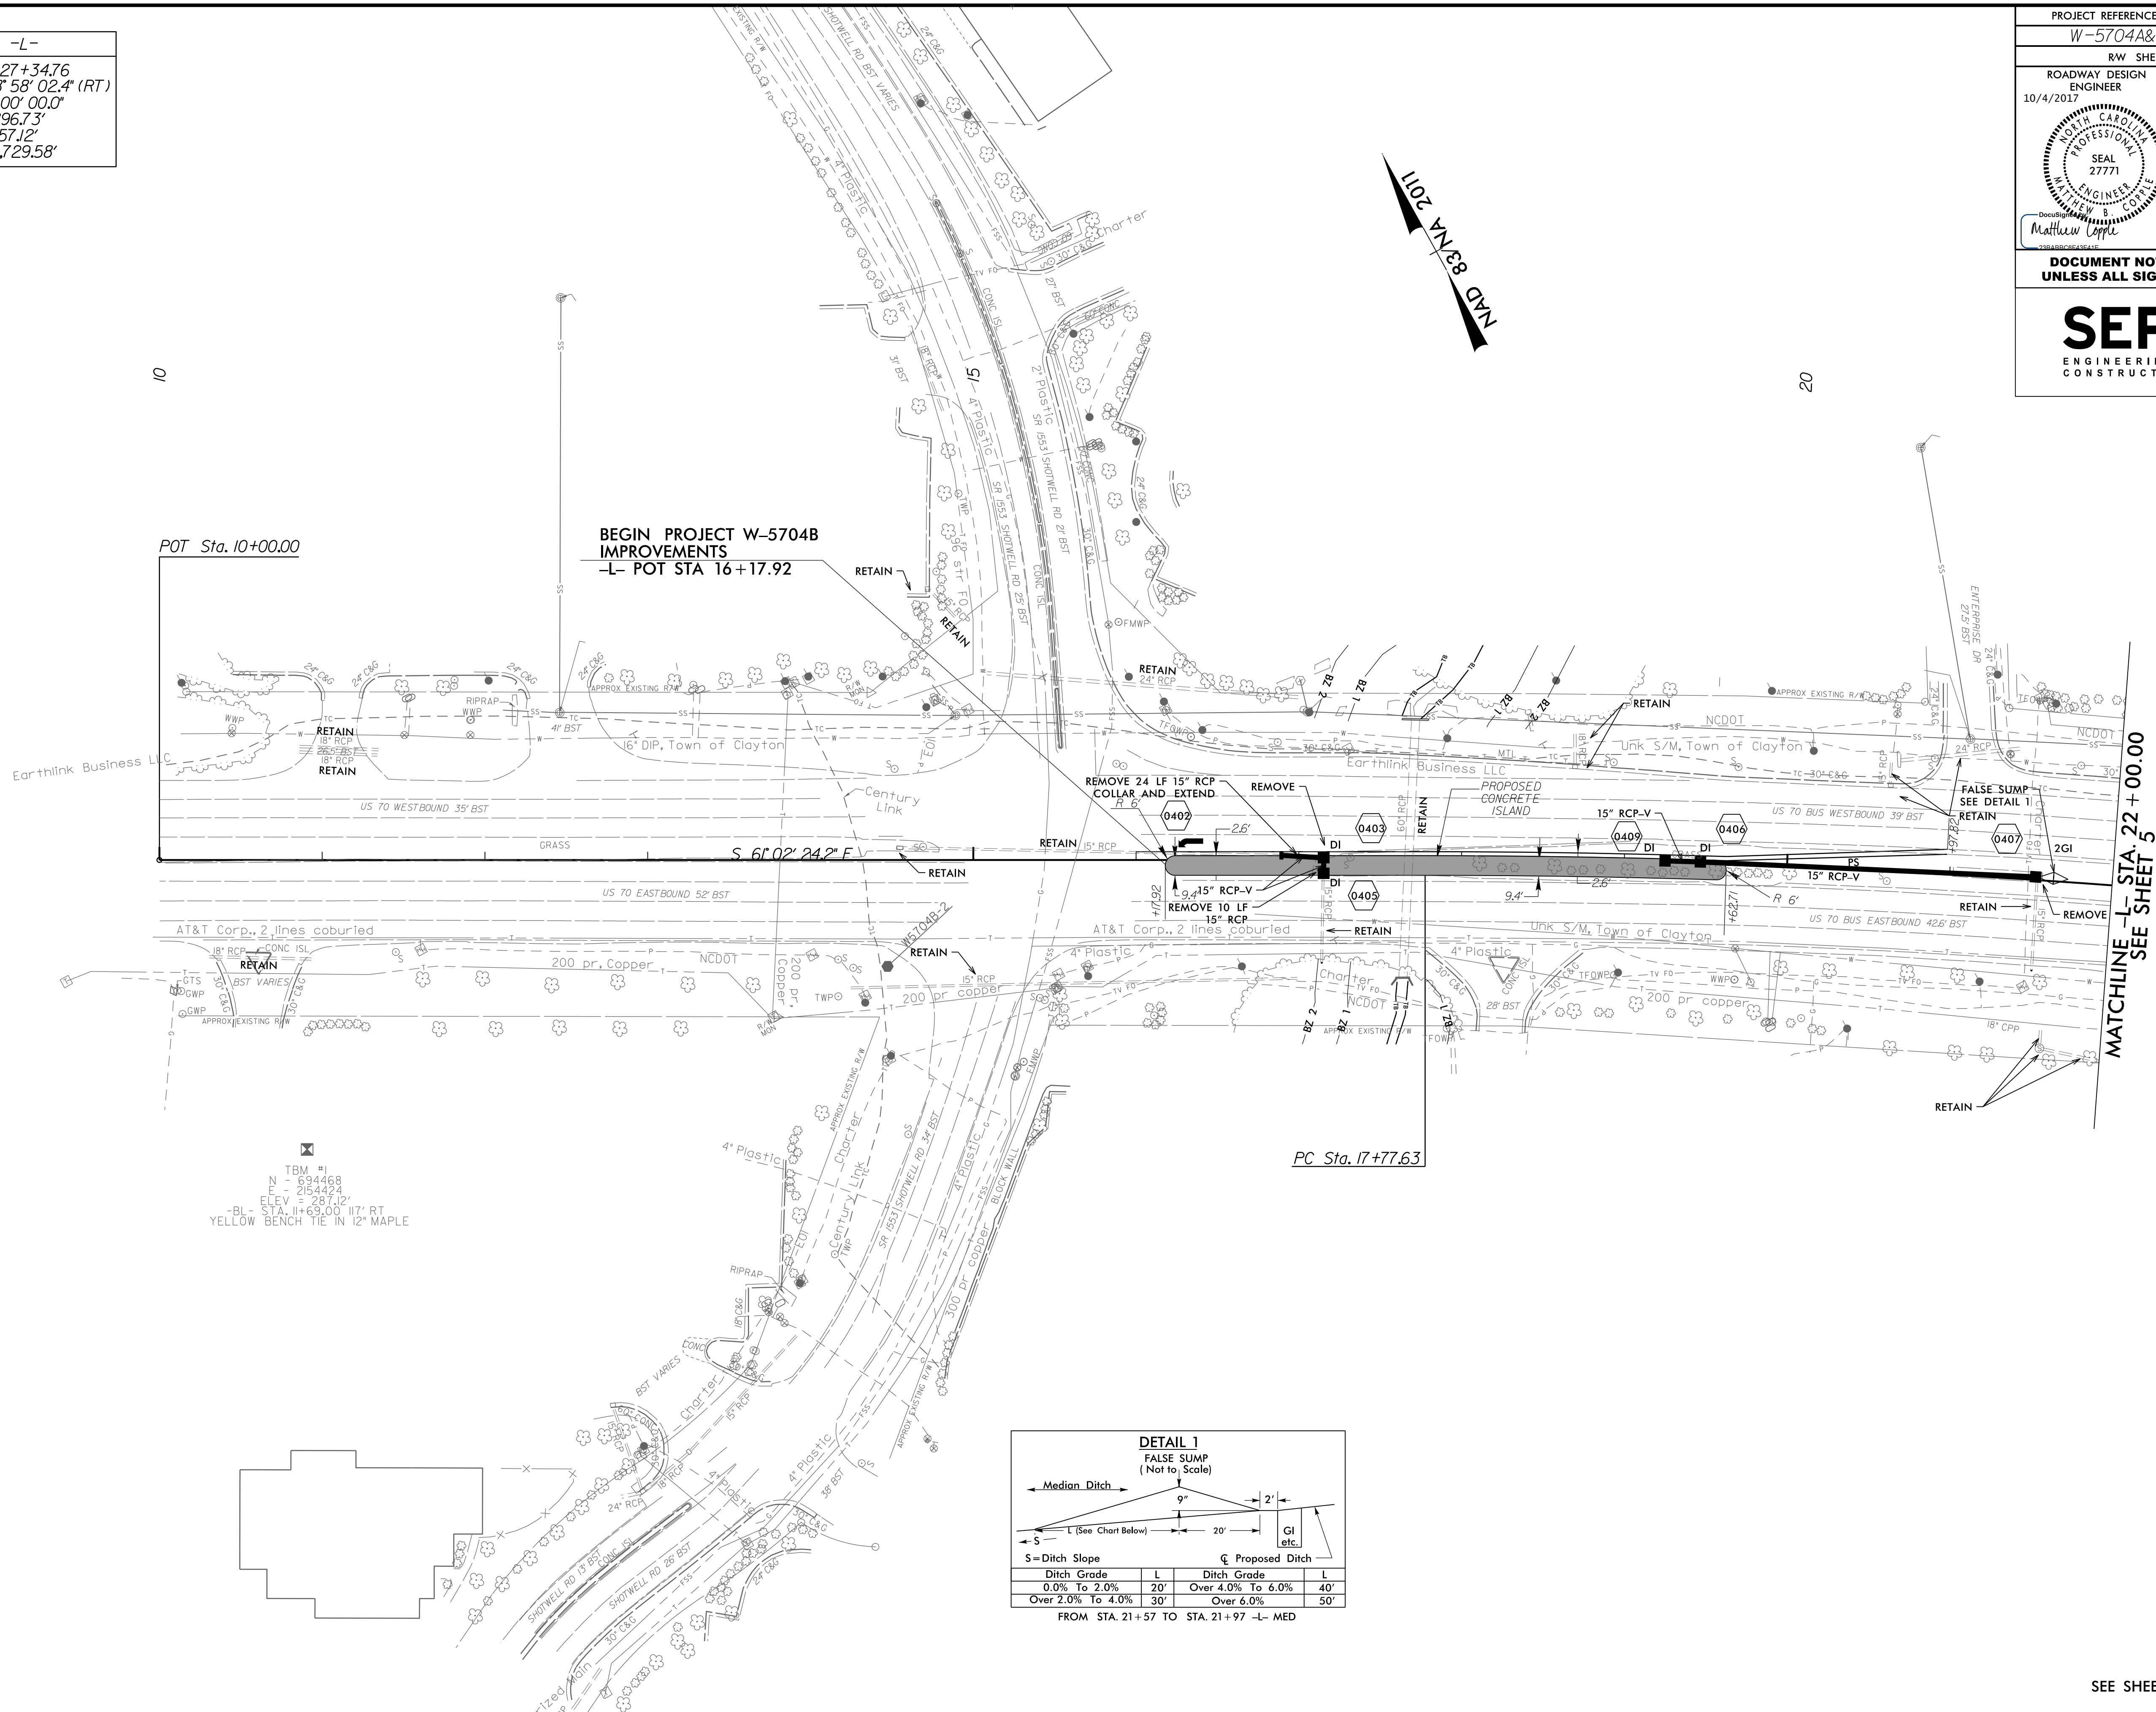

TBM #1
 N - 694468
 E - 2154424
 ELEV = 287.12'
 -BL- STA. 11+69.00 117' RT
 YELLOW BENCH TIE IN 12' MAPLE

