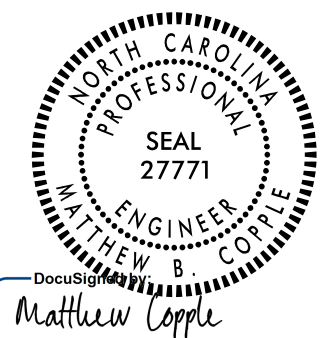
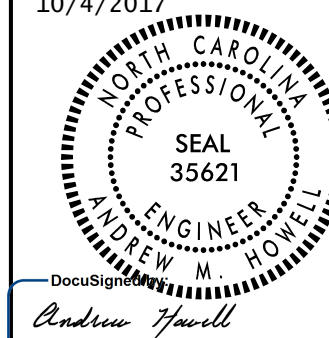

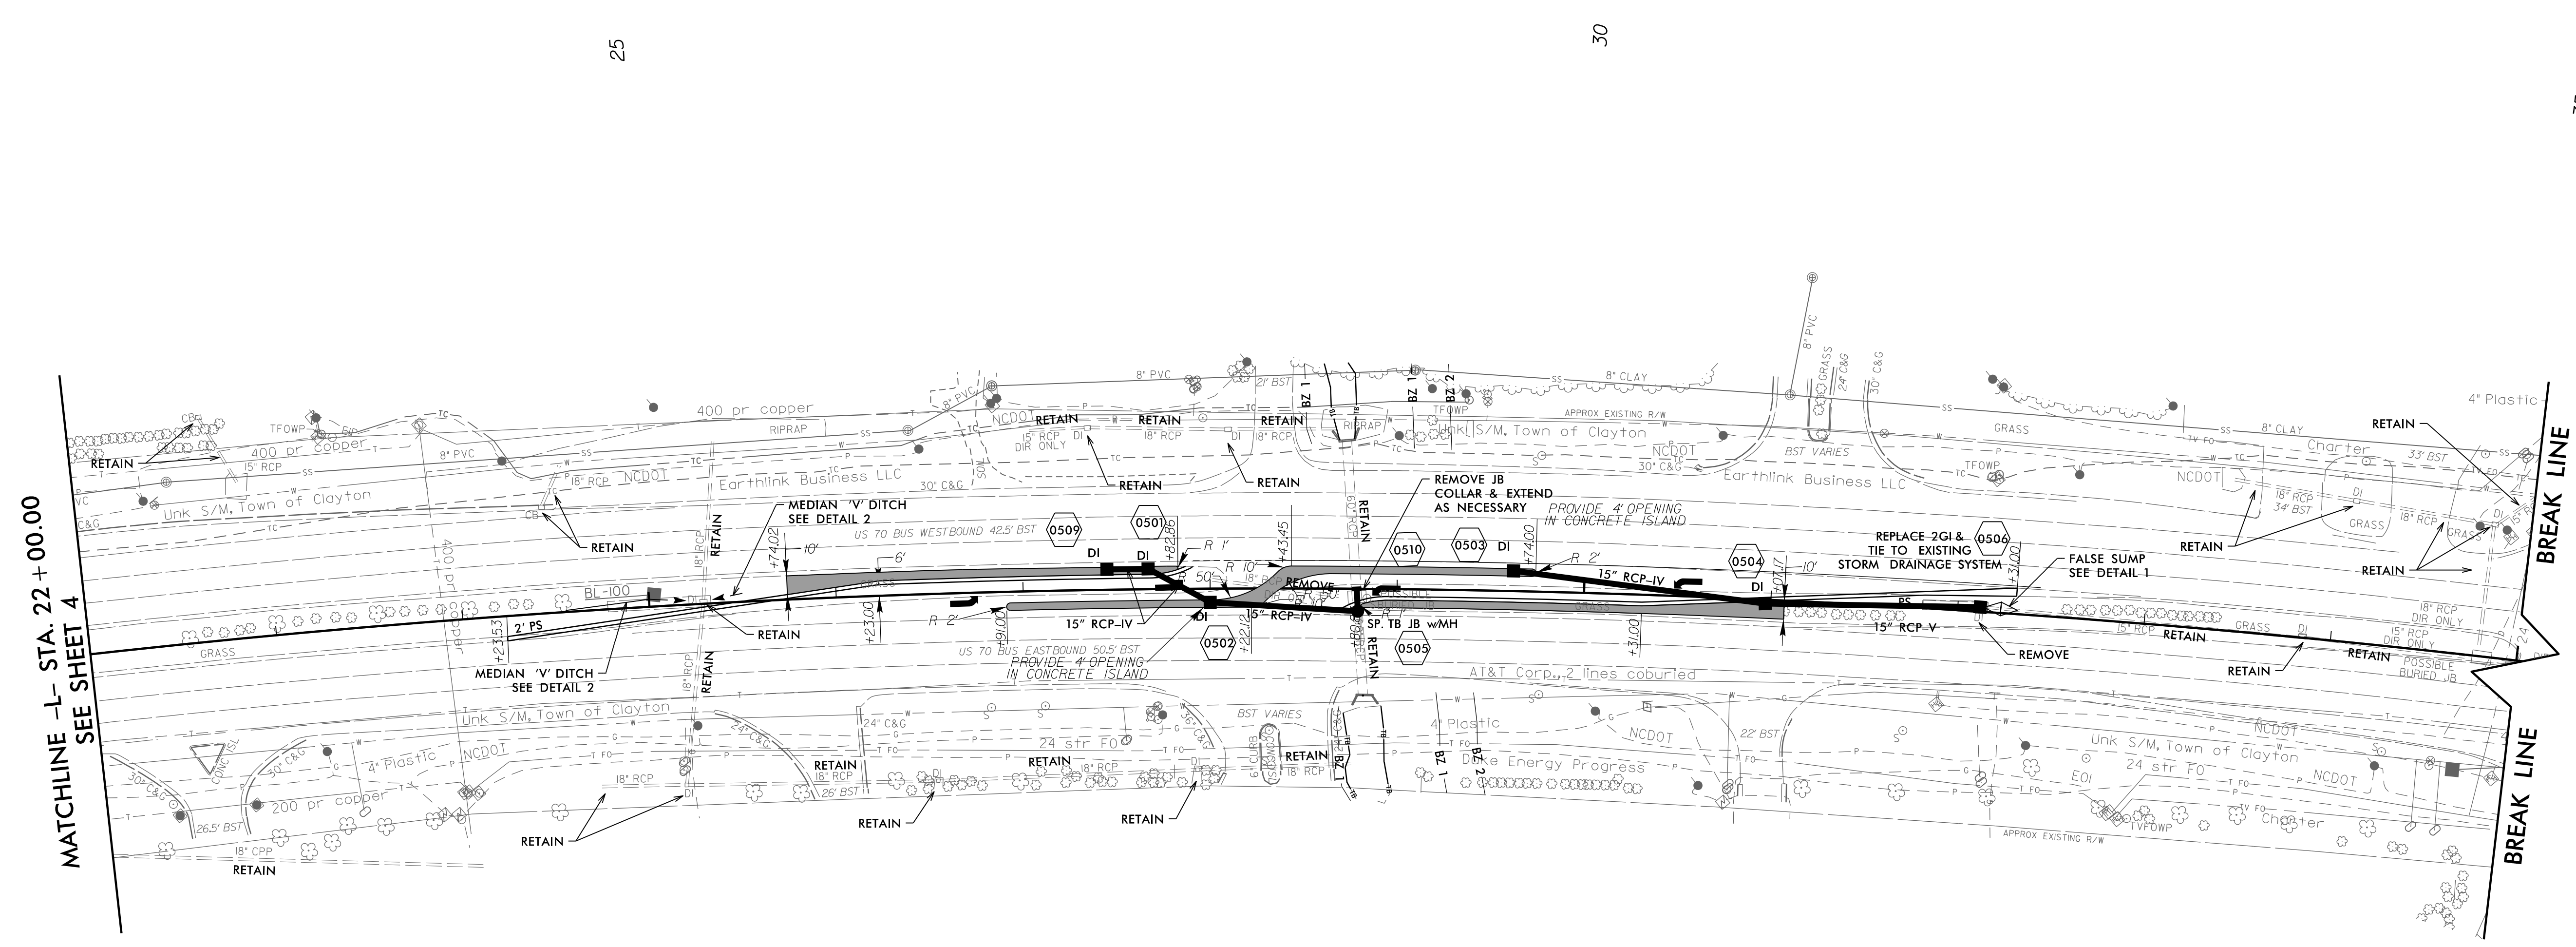


8/17/99

-L-
 PI Sta 27+34.76
 $\Delta = 18^{\circ} 58' 02.4" (RT)$
 $D = 1^{\circ} 00' 00.0"$
 $L = 1,896.73'$
 $T = 957.12'$
 $R = 5,729.58'$



| | |
|---|---|
| PROJECT REFERENCE NO. W-5704A&B | SHEET NO. 5 |
| RW SHEET NO. | |
| ROADWAY DESIGN ENGINEER 10/4/2017 Matthew Upple | HYDRAULICS ENGINEER 10/4/2017 Andrew Howell |
|   | |
| DOCUMENT NOT CONSIDERED FINAL UNLESS ALL SIGNATURES COMPLETED | |
|  | |
| 1025 Wade Avenue Raleigh, NC 27605 Tel: 919-789-9577 Fax: 919-789-9591 License: C-2197 | |



MATCHLINE -L- STA. 22 + 00.00
SEE SHEET 4

BREAK LINE

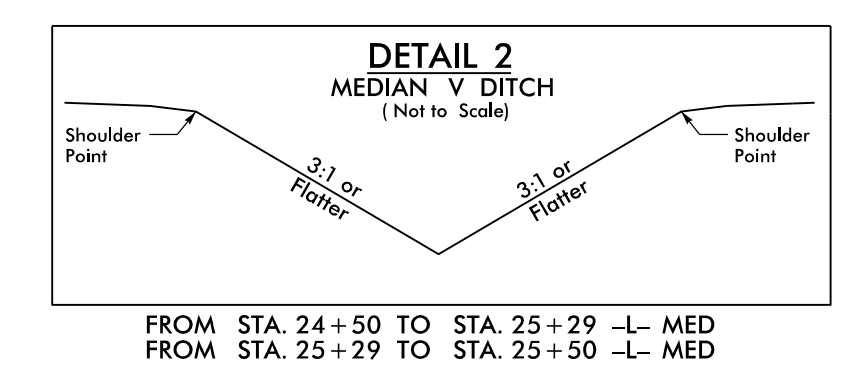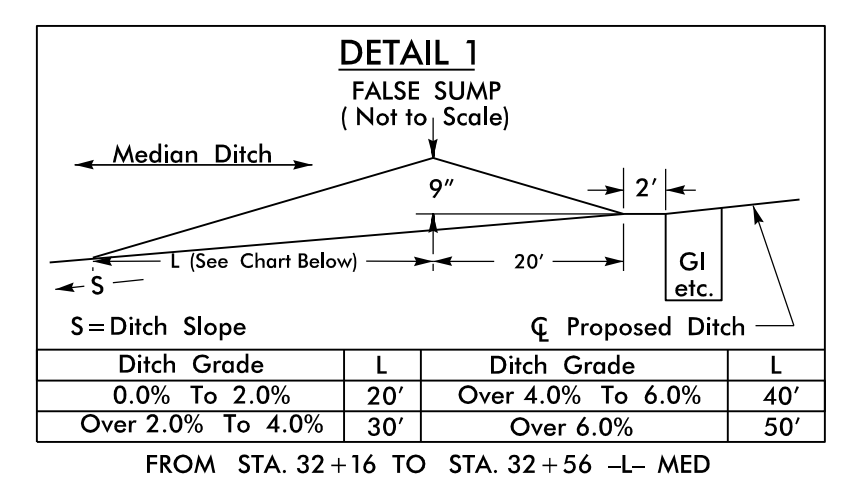NOTE: SEE SHEET 2A-2,
INSET A FOR MEDIAN
DIMENSIONS



10/4/2017 10:45:00 AM W-5704A&B_Rdy.psh_5.dgn