
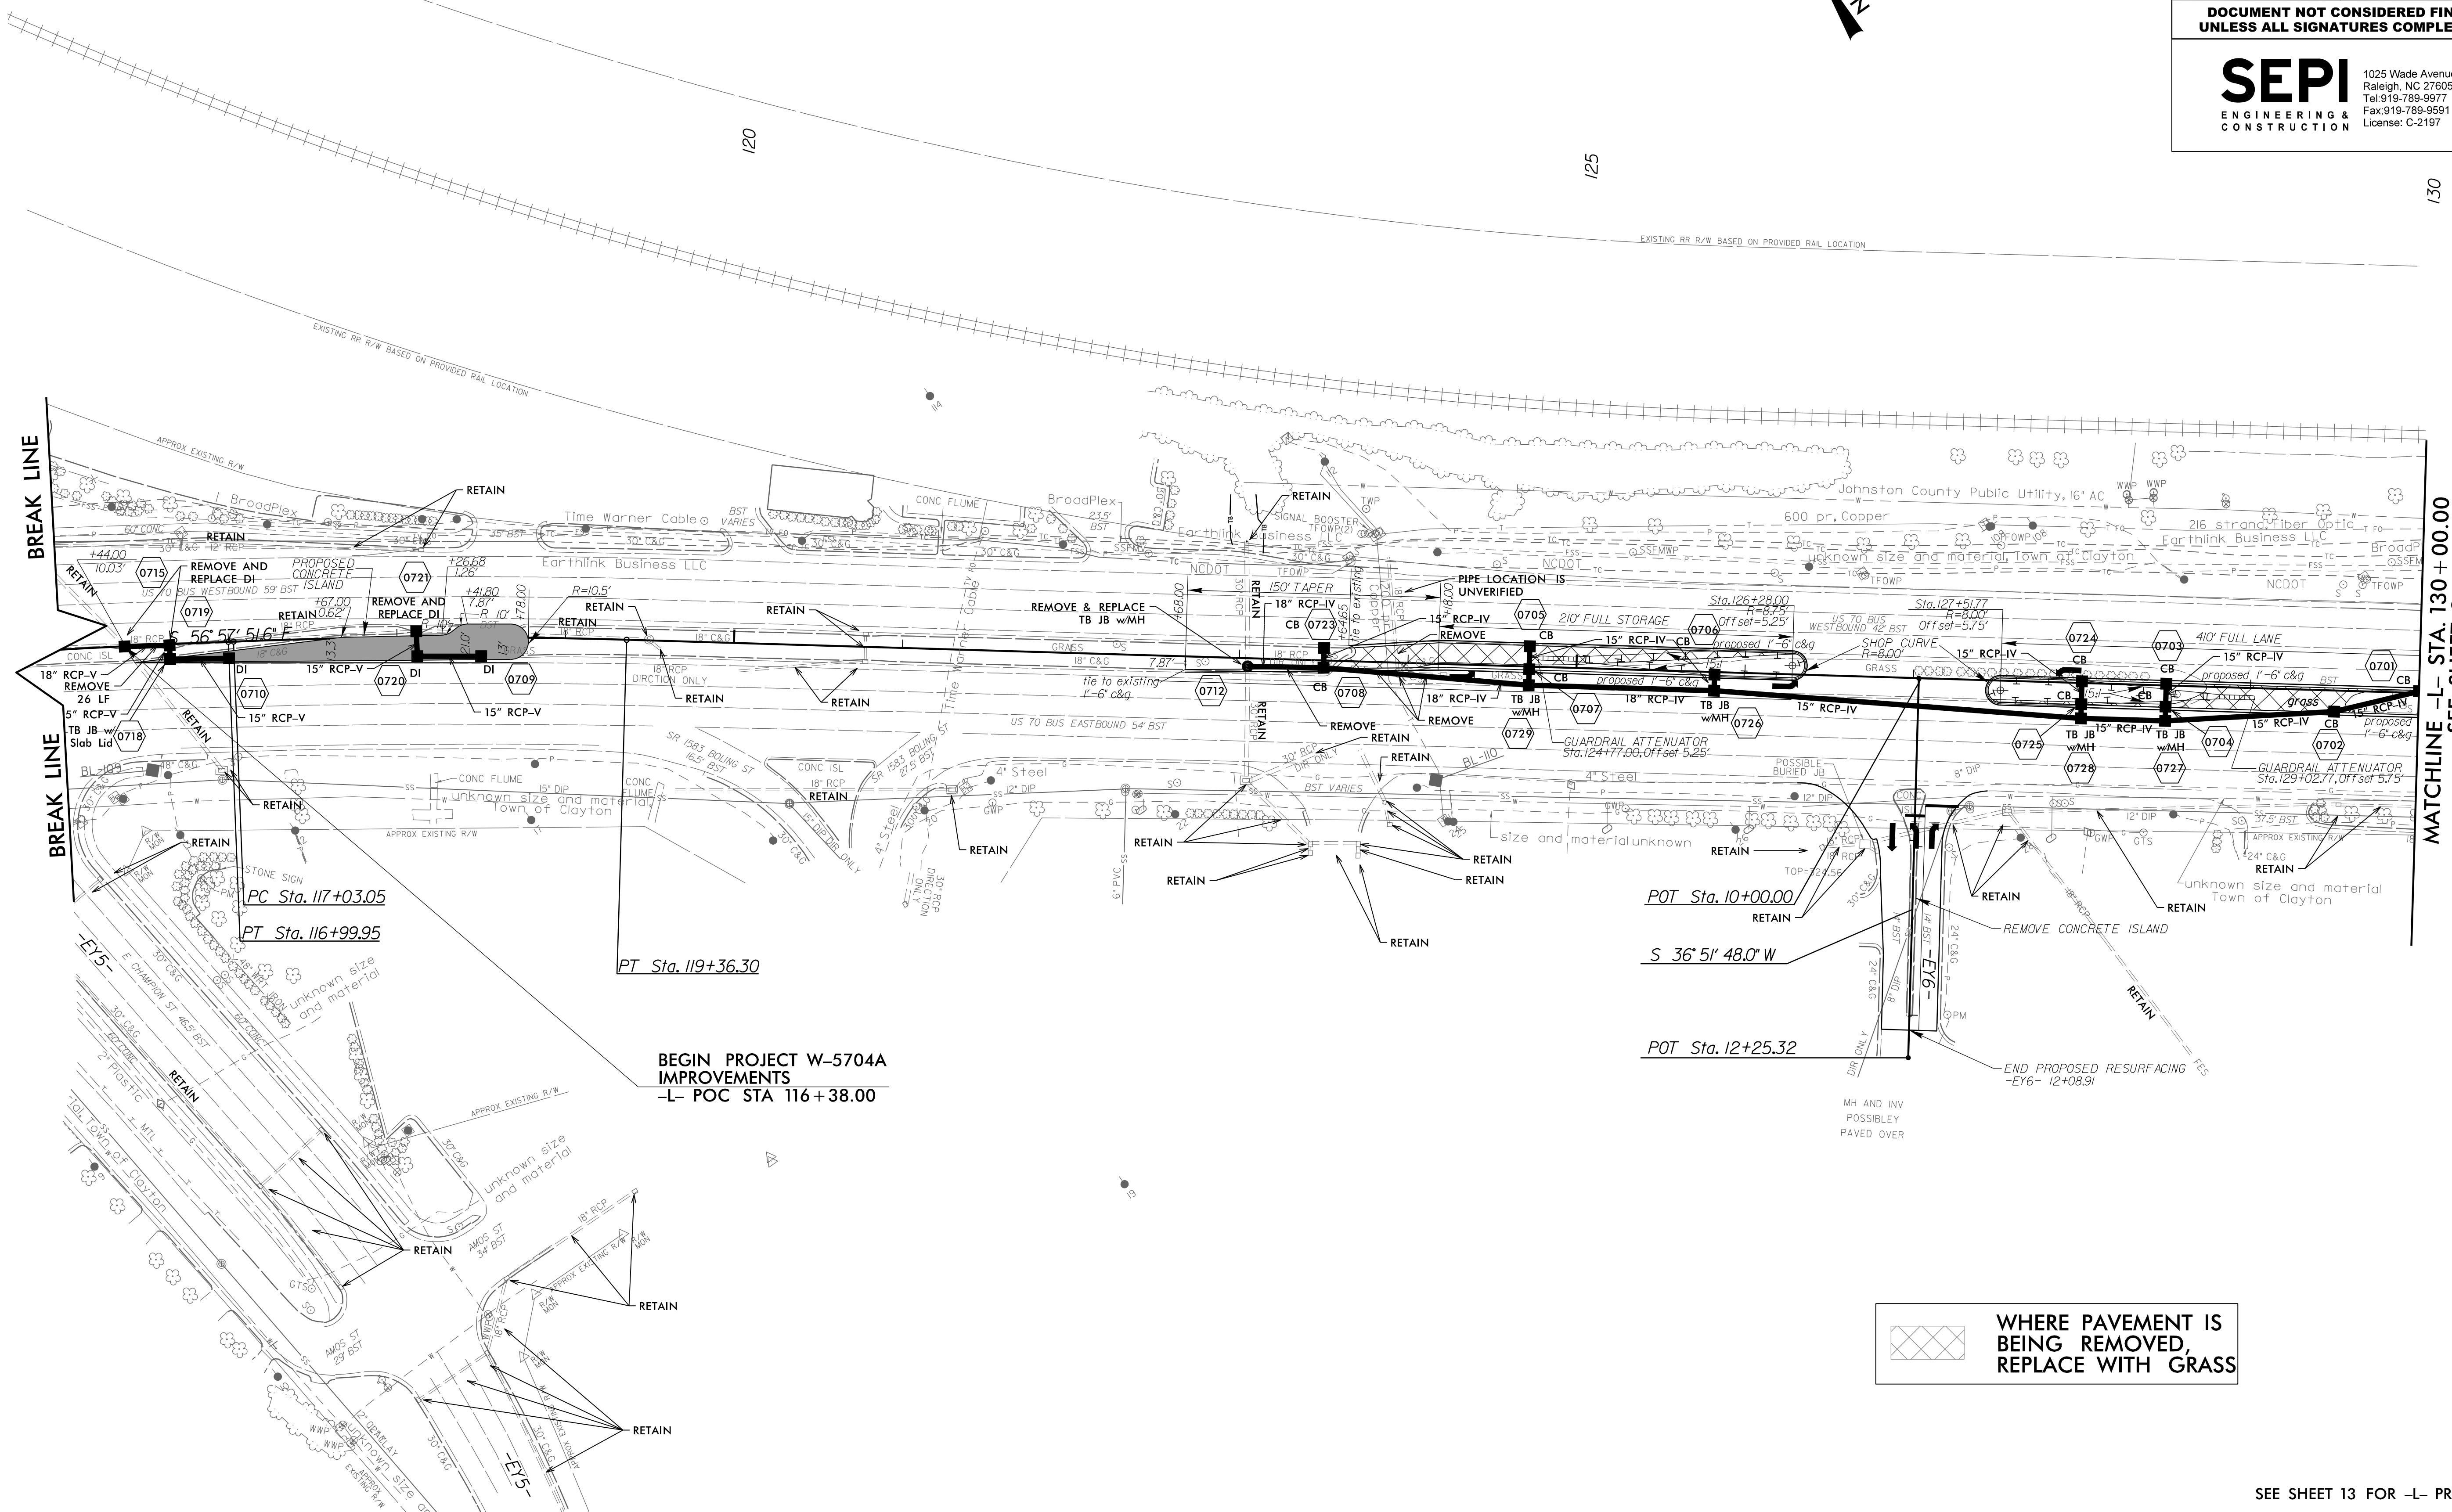


PROJECT REFERENCE NO. <b>W-5704A&amp;B</b>	SHEET NO. <b>7</b>
RW SHEET NO.	
ROADWAY DESIGN ENGINEER 10/4/2017	HYDRAULICS ENGINEER 10/4/2017
<b>DOCUMENT NOT CONSIDERED FINAL UNLESS ALL SIGNATURES COMPLETED</b>	
<b>SEPI</b> ENGINEERING & CONSTRUCTION	
1025 Wade Avenue Raleigh, NC 27605 Tel: 919-789-9977 Fax: 919-789-9591 License: C-2197	

-L-	
PI Sta 111+03.35	PI Sta 118+19.72
$\Delta = 10^{\circ} 53' 04.3" (RT)$	$\Delta = 3^{\circ} 55' 50.6" (RT)$
$D = 0^{\circ} 54' 34.0"$	$D = 1^{\circ} 41' 06.6"$
$L = 1,196.82'$	$L = 233.25'$
$T = 600.21'$	$T = 116.67'$
$R = 6,300.00'$	$R = 3,400.00'$

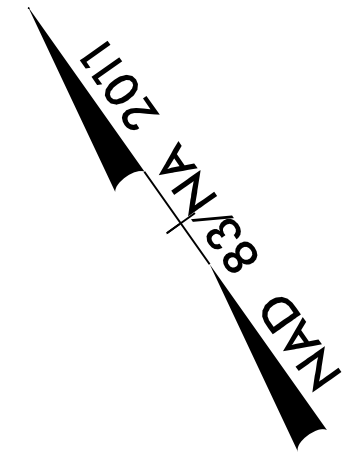

REVISIONS

BREAK LINE

MATCHLINE -L- STA. 130 + 00.00  
SEE SHEET 8

BEGIN PROJECT W-5704A  
IMPROVEMENTS  
-L- POC STA 116 + 38.00

WHERE PAVEMENT IS BEING REMOVED, REPLACE WITH GRASS

10/4/2017 10:41:00 W-5704A&B.Rdw.psh\_7.dgn