



### NC 42 W

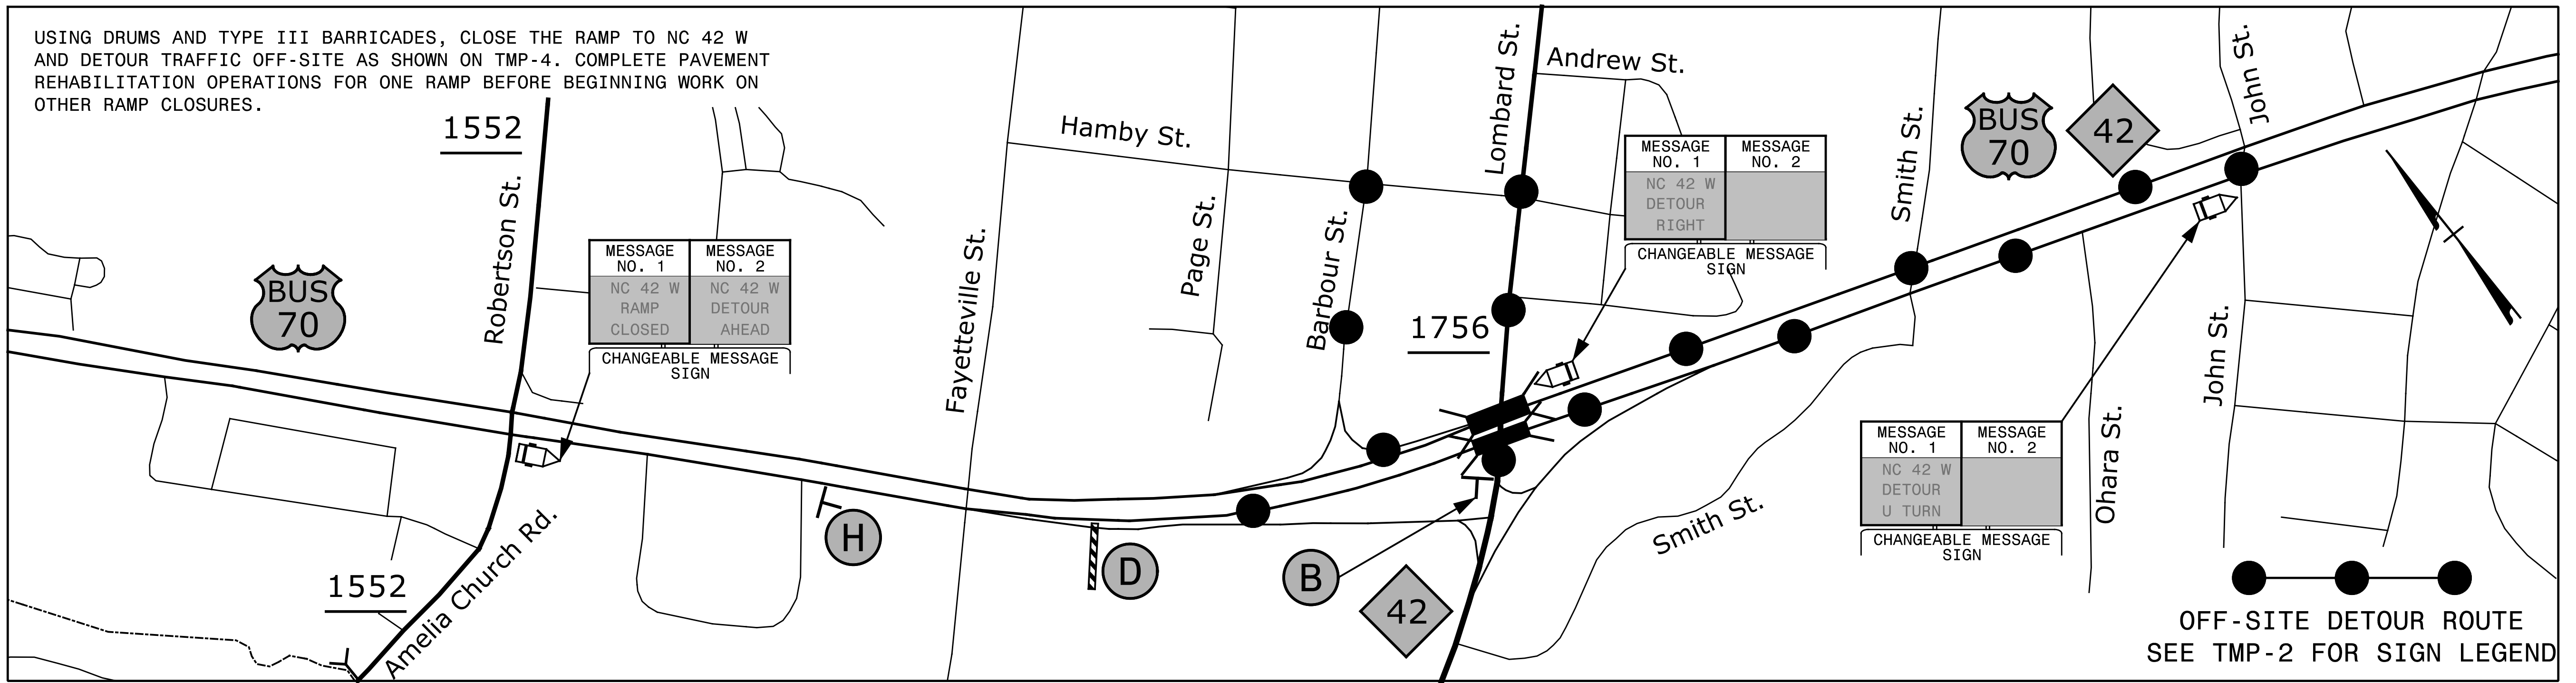

### BUS 70 E/NC 42 E

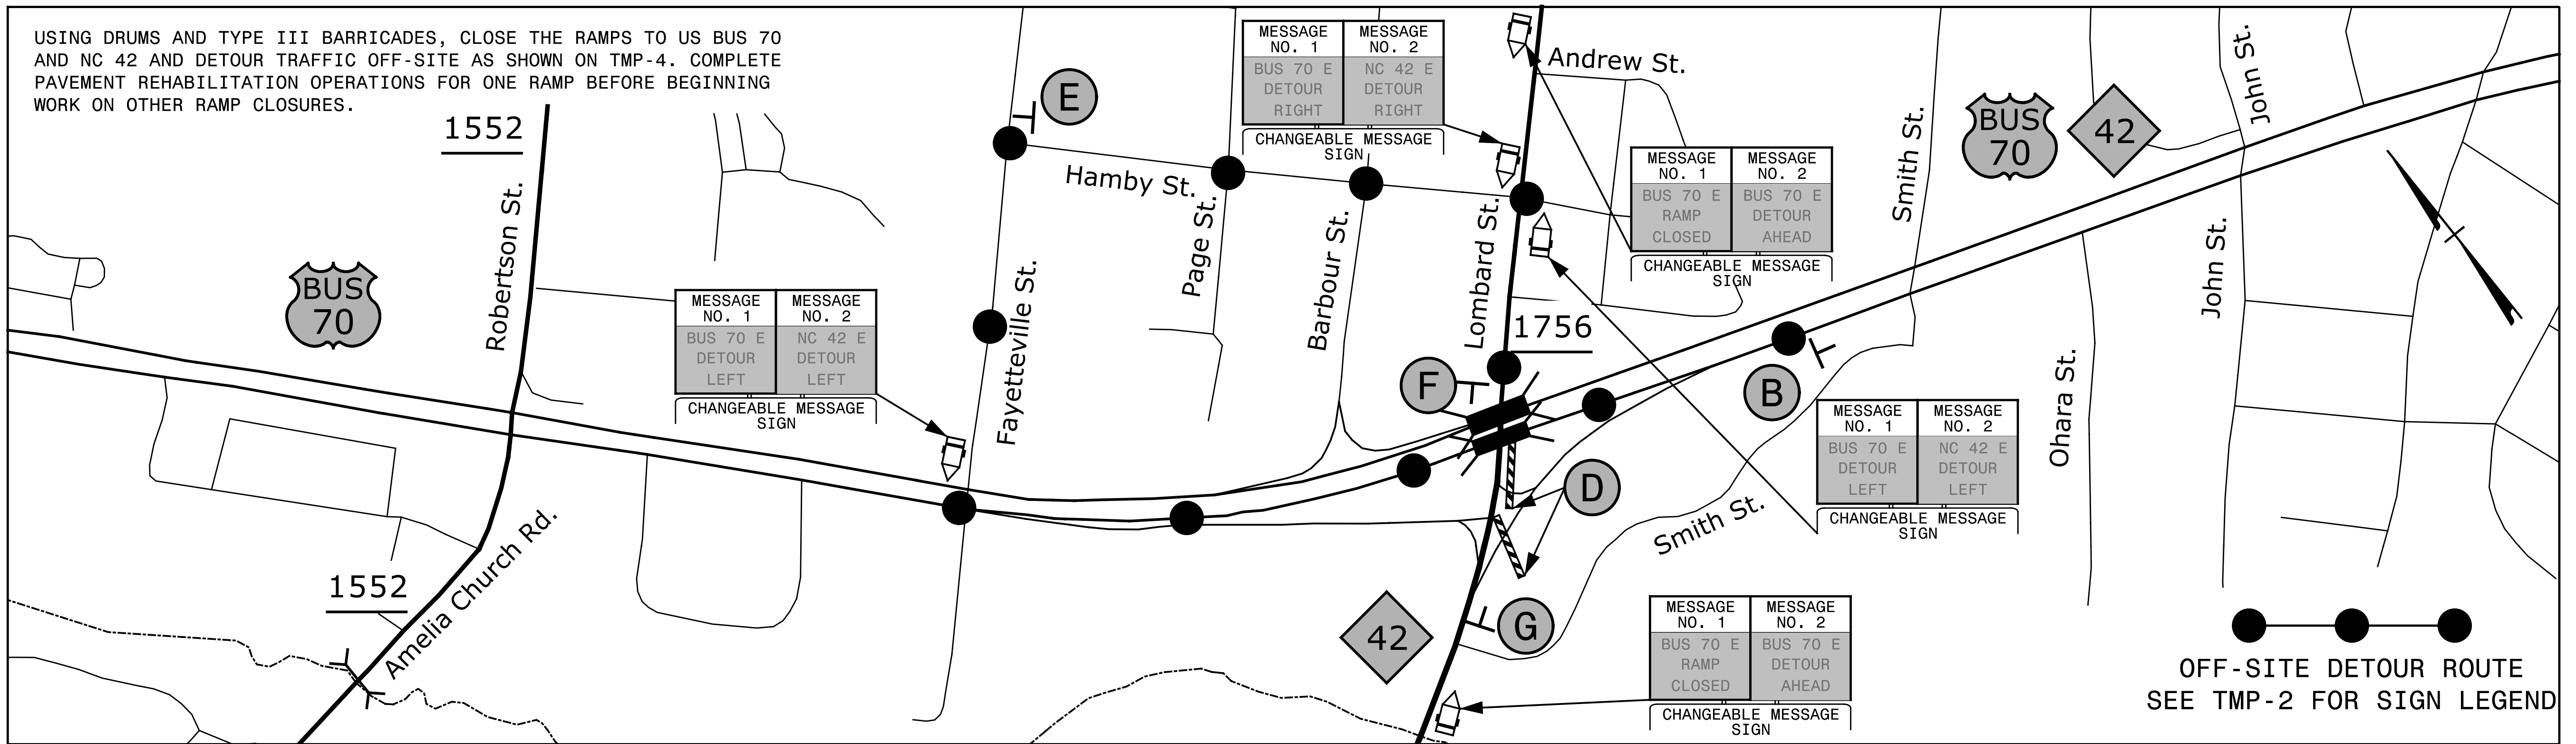

10/4/2017  
 X:\2017\SET\075.00 W-5704A&B\TP\Trg\fig\TMP\W-5704 TMP-4.dgn  
 jbauman


**SEPI**  
 ENGINEERING & CONSTRUCTION

1025 Wade Avenue  
 Raleigh, NC 27605  
 Tel: 919-789-9977  
 Fax: 919-789-9591  
 License: C-2197

APPROVED: *Steve Miller*  
 DATE: 10/5/2017

SEAL

DOCUMENT NOT CONSIDERED FINAL  
 UNLESS ALL SIGNATURES COMPLETED

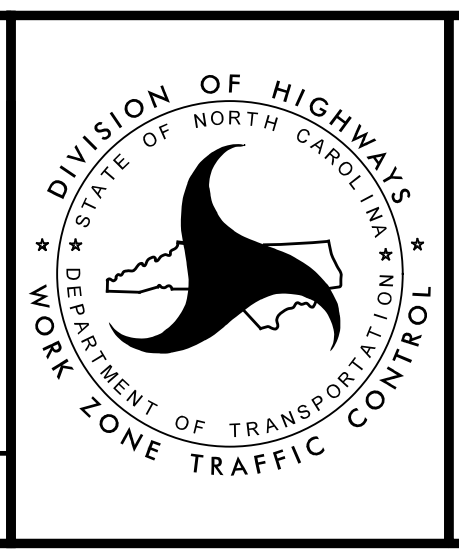

OFF-SITE  
 DETOUR  
 DETAIL

DIVISION OF HIGHWAYS  
 STATE OF NORTH CAROLINA  
 DEPARTMENT OF TRANSPORTATION  
 WORK ZONE TRAFFIC CONTROL