

PAVEMENT MARKING SCHEDULE

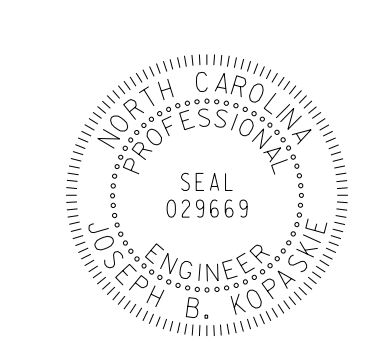
<u>SYMBOL</u>	<u>DESCRIPTION</u>	
T2	WHITE STOPBAR	<u>THERMOPLASTIC (24", 120 MILS)</u>
		<u>THERMOPLASTIC (4", 120 MILS)</u>
T8	2 FT. - 6 FT./SP WHITE MINISKIP	
T9	2 FT. - 6 FT./SP YELLOW MINISKIP	
TC	10 FT. WHITE SKIP	
TD	3 FT. - 9 FT./SP WHITE MINISKIP	
TE	WHITE SOLID LANE LINE	
TI	YELLOW DOUBLE CENTER	
		<u>THERMOPLASTIC (8", 120 MILS)</u>
T13	3 FT. - 9 FT./SP WHITE MINISKIP	
TR	WHITE SOLID LANE LINE	
		<u>THERMOPLASTIC (4", 90 MILS)</u>
TA	WHITE EDGELINE	
TB	YELLOW EDGELINE	
		<u>THERMOPLASTIC (8", 90 MILS)</u>
TN	WHITE GORELINE	
TO	WHITE DIAGONAL	
TP	YELLOW DIAGONAL	
		<u>THERMOPLASTIC (12", 90 MILS)</u>
TS	WHITE GORELINE	
		<u>THERMOPLASTIC PAVEMENT MARKING SYMBOLS (90 MILS)</u>
UA	LEFT TURN ARROW	
UB	RIGHT TURN ARROW	
UC	STRAIGHT ARROW	
UE	COMBO RIGHT/STRAIGHT ARROW	
UN	24" YIELD LINE TRIANGLE	
UT	U-TURN ARROW	
		<u>THERMOPLASTIC PAVEMENT MARKING SYMBOLS (120 MILS)</u>
UI	ALPHANUMERIC CHARACTERS	
		<u>SNOWFLOWABLE RAISED PAVEMENT MARKERS</u>
ME	YELLOW & YELLOW	
MF	CRYSTAL & RED	

GENERAL NOTES

THE FOLLOWING GENERAL NOTES APPLY AT ALL TIMES FOR THE DURATION OF THE CONSTRUCTION PROJECT, EXCEPT WHEN OTHERWISE NOTED IN THE PLAN, OR DIRECTED BY THE ENGINEER.

- A) INSTALL PAVEMENT MARKINGS AND PAVEMENT MARKERS ON THE FINAL SURFACE AS FOLLOWS:

ROAD NAME	MARKING	MARKER
US 70 BYPASS	THERMOPLASTIC	SNOWFLOWABLE
- B) TIE PROPOSED PAVEMENT MARKING LINES TO EXISTING PAVEMENT MARKING LINES.
- C) REMOVE/REPLACE ANY CONFLICTING/DAMAGED PAVEMENT MARKINGS AND MARKERS.
- D) STOP BAR LOCATION AT NON-SIGNALIZED INTERSECTIONS MAY BE ADJUSTED AS DIRECTED BY THE ENGINEER.
- E) UNLESS OTHERWISE SPECIFIED, HEATED-IN-PLACE THERMOPLASTIC MAY BE USED IN LIEU OF EXTRUDED THERMOPLASTIC FOR STOP BARS, SYMBOLS, CHARACTERS AND DIAGONALS. IF HEATED-IN-PLACE IS USED, IT SHALL BE PAID FOR USING THE EXTRUDED THERMOPLASTIC PAY ITEM.

TIP NO. W-5704A&B	SHEET NO. PMP-1A
DocuSigned by: APPROVED: <i>Joseph Kopaschie</i> <small>9C0D6AE8F80A54FA</small>	
DATE: 10/3/2017	
SEAL 	
DOCUMENT NOT CONSIDERED FINAL UNLESS ALL SIGNATURES COMPLETED	

ROADWAY STANDARD DRAWING

THE FOLLOWING ROADWAY STANDARDS AS APPEAR IN "ROADWAY STANDARD DRAWINGS" - PROJECT SERVICES UNIT - N.C. DEPARTMENT OF TRANSPORTATION - RALEIGH, N.C., DATED JANUARY 2012 ARE APPLICABLE TO THIS PROJECT AND BY REFERENCE HEREBY ARE CONSIDERED A PART OF THESE PLANS:

<u>STD. NO.</u>	<u>TITLE</u>
1205.01	PAVEMENT MARKINGS - LINE TYPES AND OFFSETS
1205.02	PAVEMENT MARKINGS - TWO-LANE AND MULTILANE ROADWAYS
1205.04	PAVEMENT MARKINGS - INTERSECTIONS
1205.05	PAVEMENT MARKINGS - TURN LANES
1205.06	PAVEMENT MARKINGS - LANE DROPS
1205.08	PAVEMENT MARKINGS - SYMBOLS AND WORD MESSAGES
1205.09	PAVEMENT MARKINGS - PAINTED ISLANDS
1205.13	PAVEMENT MARKINGS - LANE REDUCTIONS
1250.01	RAISED PAVEMENT MARKERS - INSTALLATION SPACING
1253.01	RAISED PAVEMENT MARKERS - SNOWFLOWABLE
1264.01	OBJECT MARKERS - TYPES
1264.02	OBJECT MARKERS - INSTALLATION

1
2
00

SEPI
ENGINEERING & CONSTRUCTION

1025 Wade Avenue
Raleigh, NC 27605
Tel: 919-789-9977
Fax: 919-789-9591
License: C-2197

**PAVEMENT MARKING SCHEDULE
GENERAL NOTES AND ROADWAY
STANDARD DRAWING SCHEDULE**