
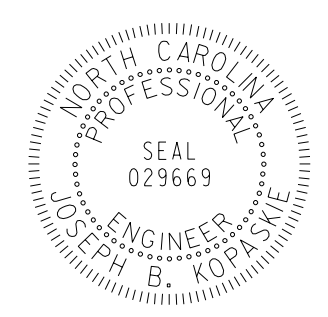


|   |                    |
|---|--------------------|
| TIP NO.<br>W-5704A&B  | SHEET NO.<br>PMP-3 |
| APPROVED: <i>Joseph Kopskie</i><br><small>10/3/2017</small>                                 |                    |
| DATE: 10/3/2017   |                    |
| SEAL<br> |                    |
| <b>DOCUMENT NOT CONSIDERED FINAL<br/>UNLESS ALL SIGNATURES COMPLETED</b>                    |                    |

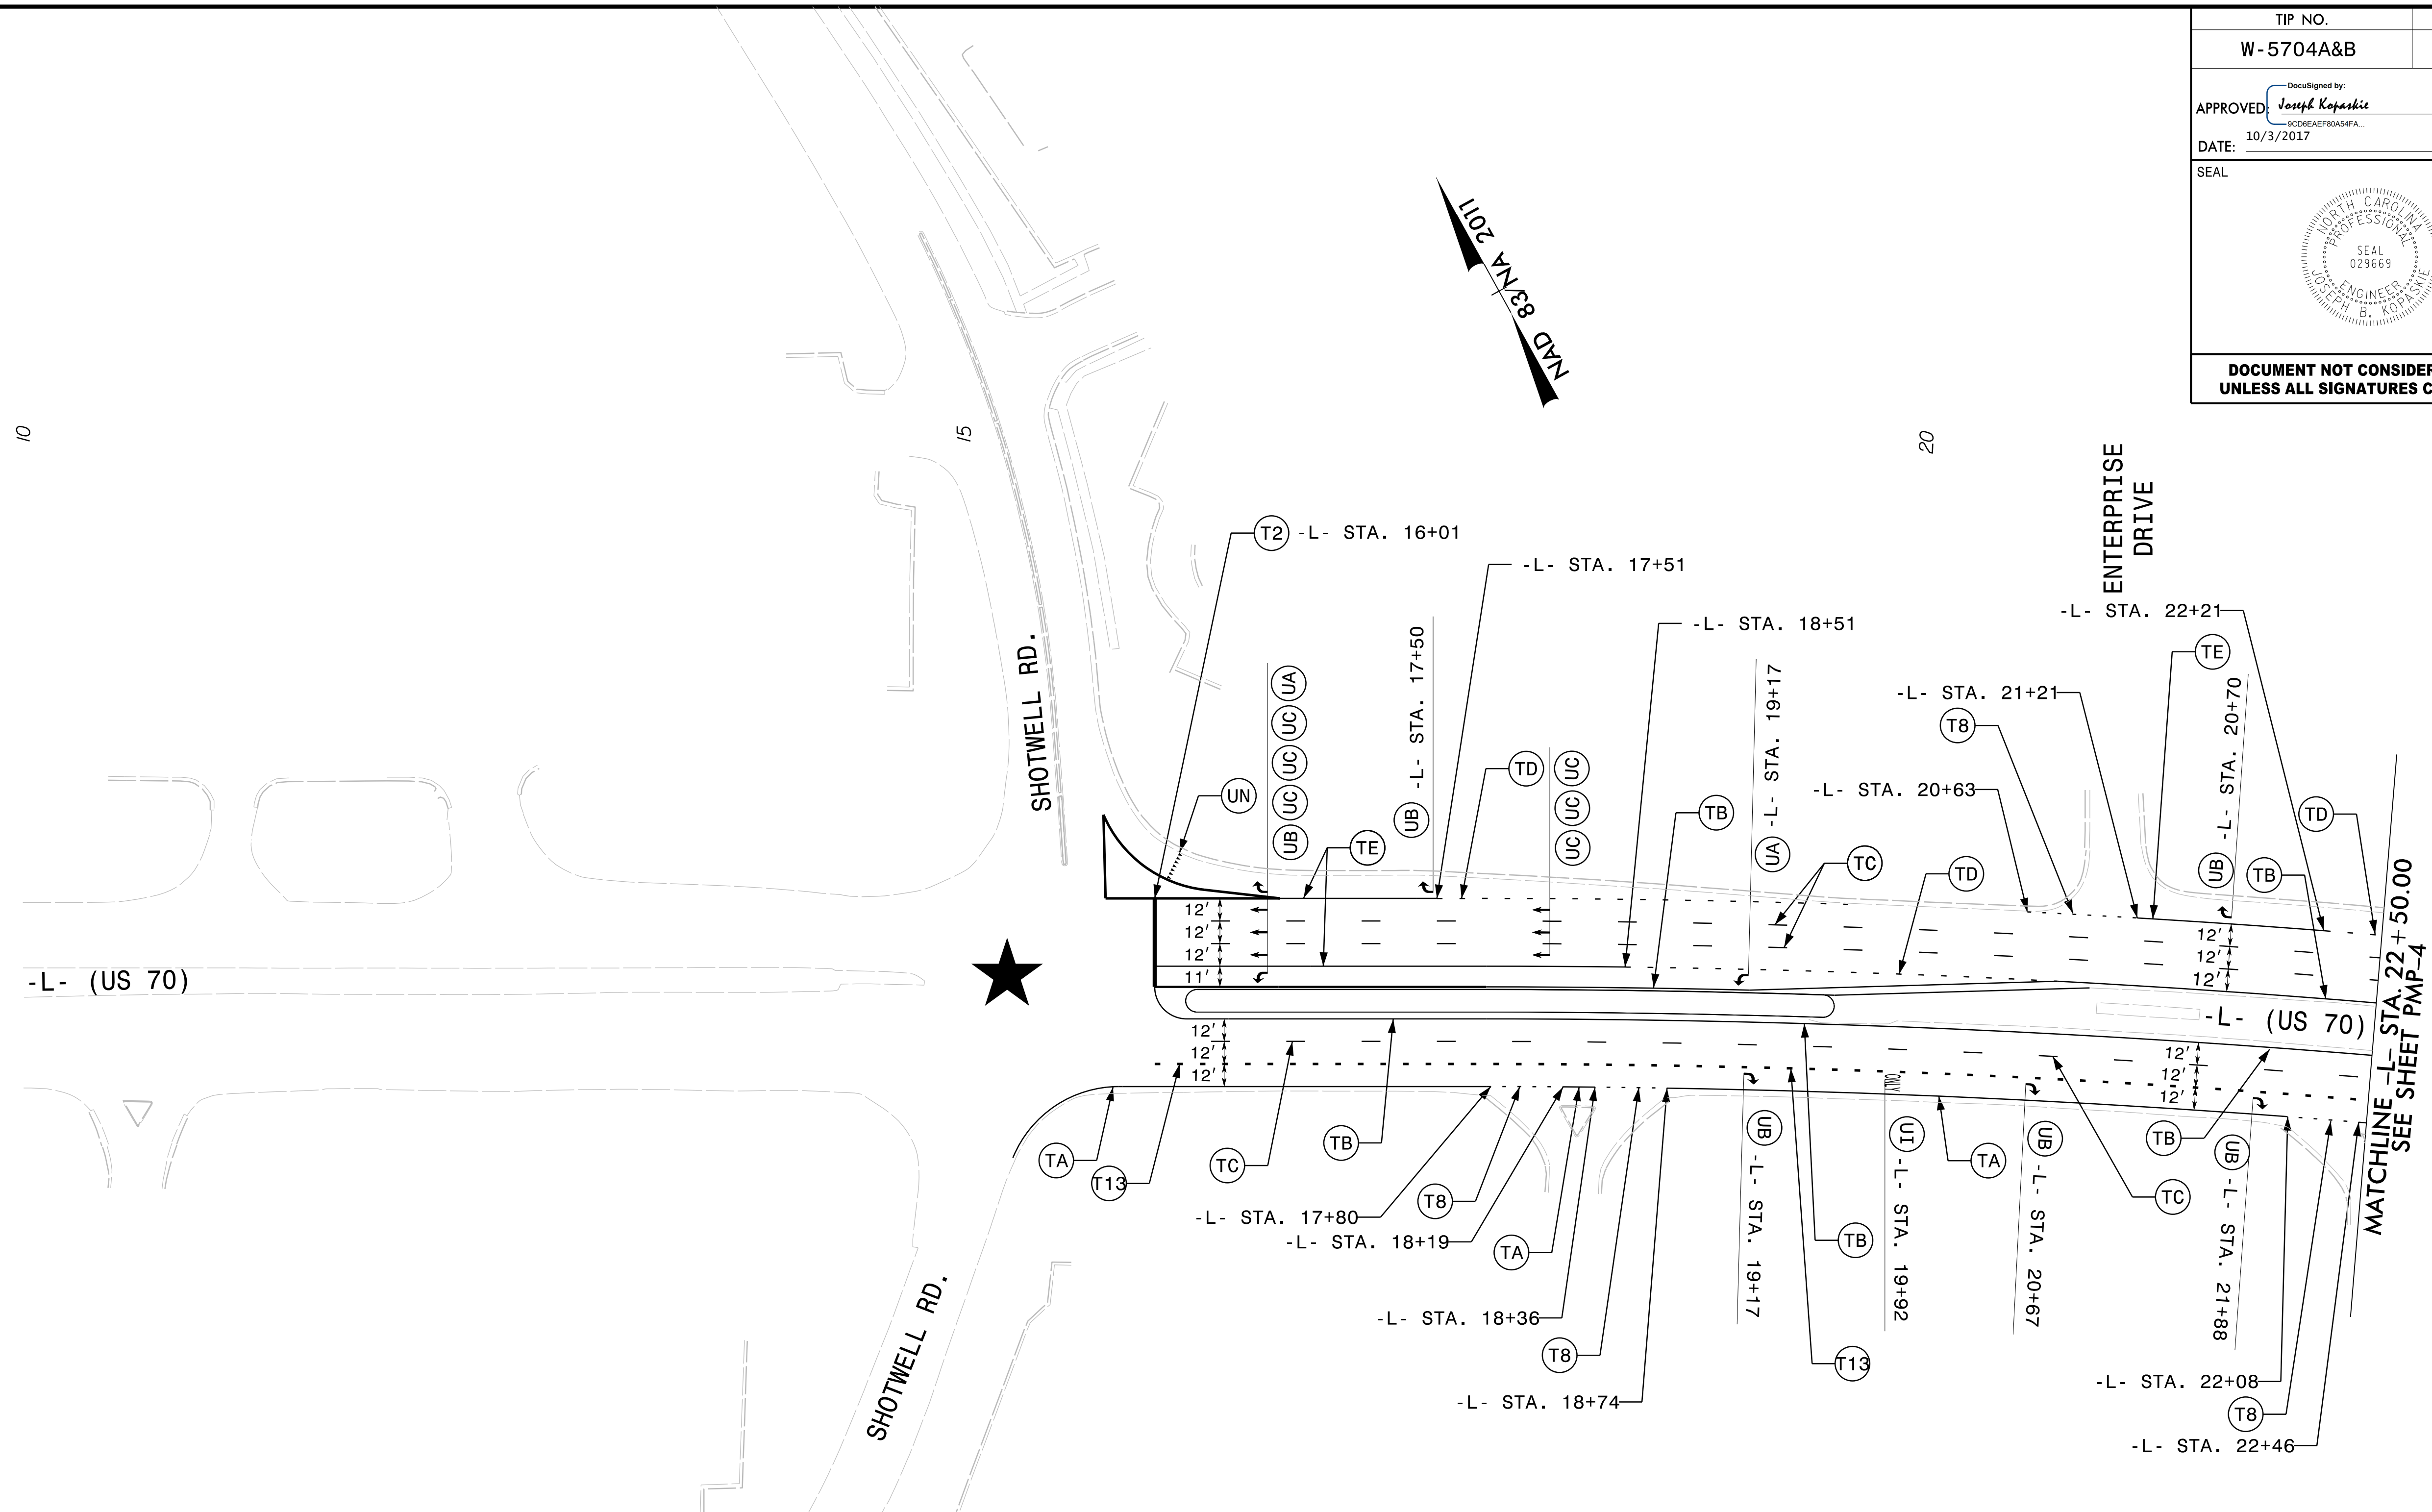

**NOTE:**  
★ SIGNALIZED INTERSECTION

**SEPI**  
ENGINEERING & CONSTRUCTION

1025 Wade Avenue  
Raleigh, NC 27605  
Tel: 919-789-9977  
Fax: 919-789-9591  
License: C-2197

**PAVEMENT MARKING DETAIL**

10  
15  
20  
 MATCHLINE - L- STA. 22+50.00  
SEE SHEET PMP-4