


|  |           |
|--|-----------|
| TIP NO.  | SHEET NO. |
| W-5704A&B  | PMP-4     |
| APPROVED: <i>Joseph Kopachik</i><br>10/3/2017                    |           |
| DATE: 10/3/2017  |           |
| SEAL   |           |
|  |           |
| DOCUMENT NOT CONSIDERED FINAL<br>UNLESS ALL SIGNATURES COMPLETED |           |

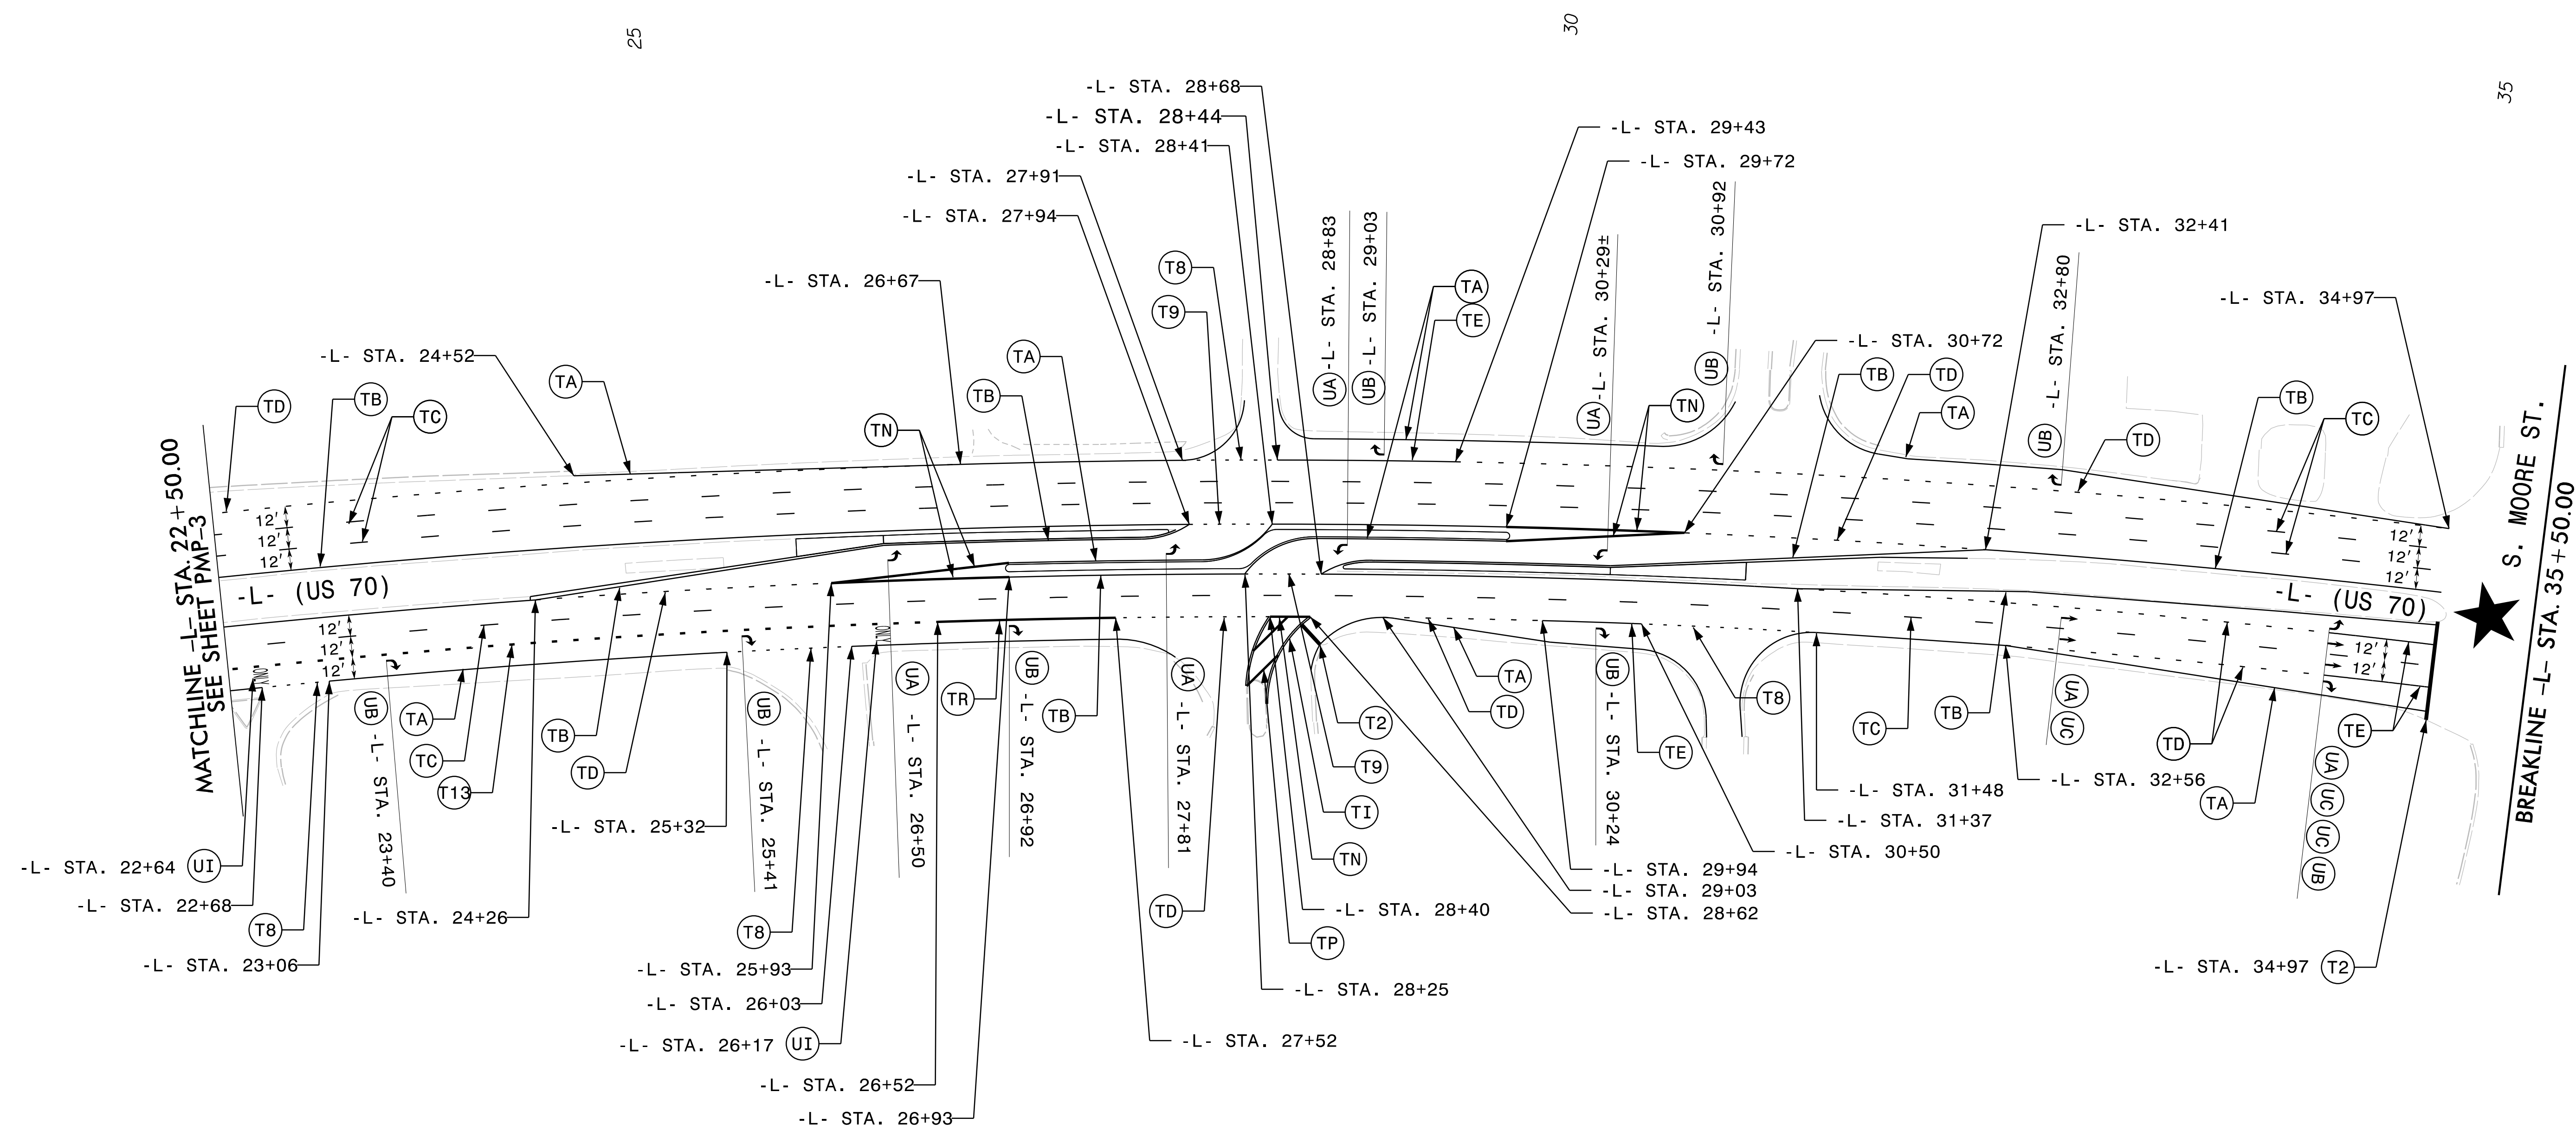

NOTE:  
★ SIGNALIZED INTERSECTION

**SEPI**  
ENGINEERING & CONSTRUCTION

1025 Wade Avenue  
Raleigh, NC 27605  
Tel: 919-789-9977  
Fax: 919-789-9591  
License: C-2197

**PAVEMENT MARKING DETAIL**