
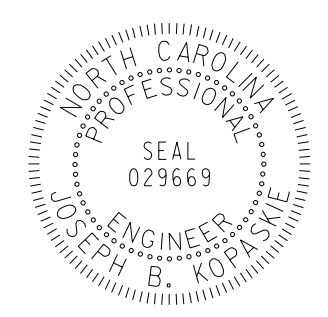


TIP NO. W-5704A&B	SHEET NO. PMP-5
Approved by: <i>Joseph Kopaschke</i> APPROVED: _____ DATE: 10/3/2017	
SEAL 	
DOCUMENT NOT CONSIDERED FINAL UNLESS ALL SIGNATURES COMPLETED	

NAD 83/NA 2011

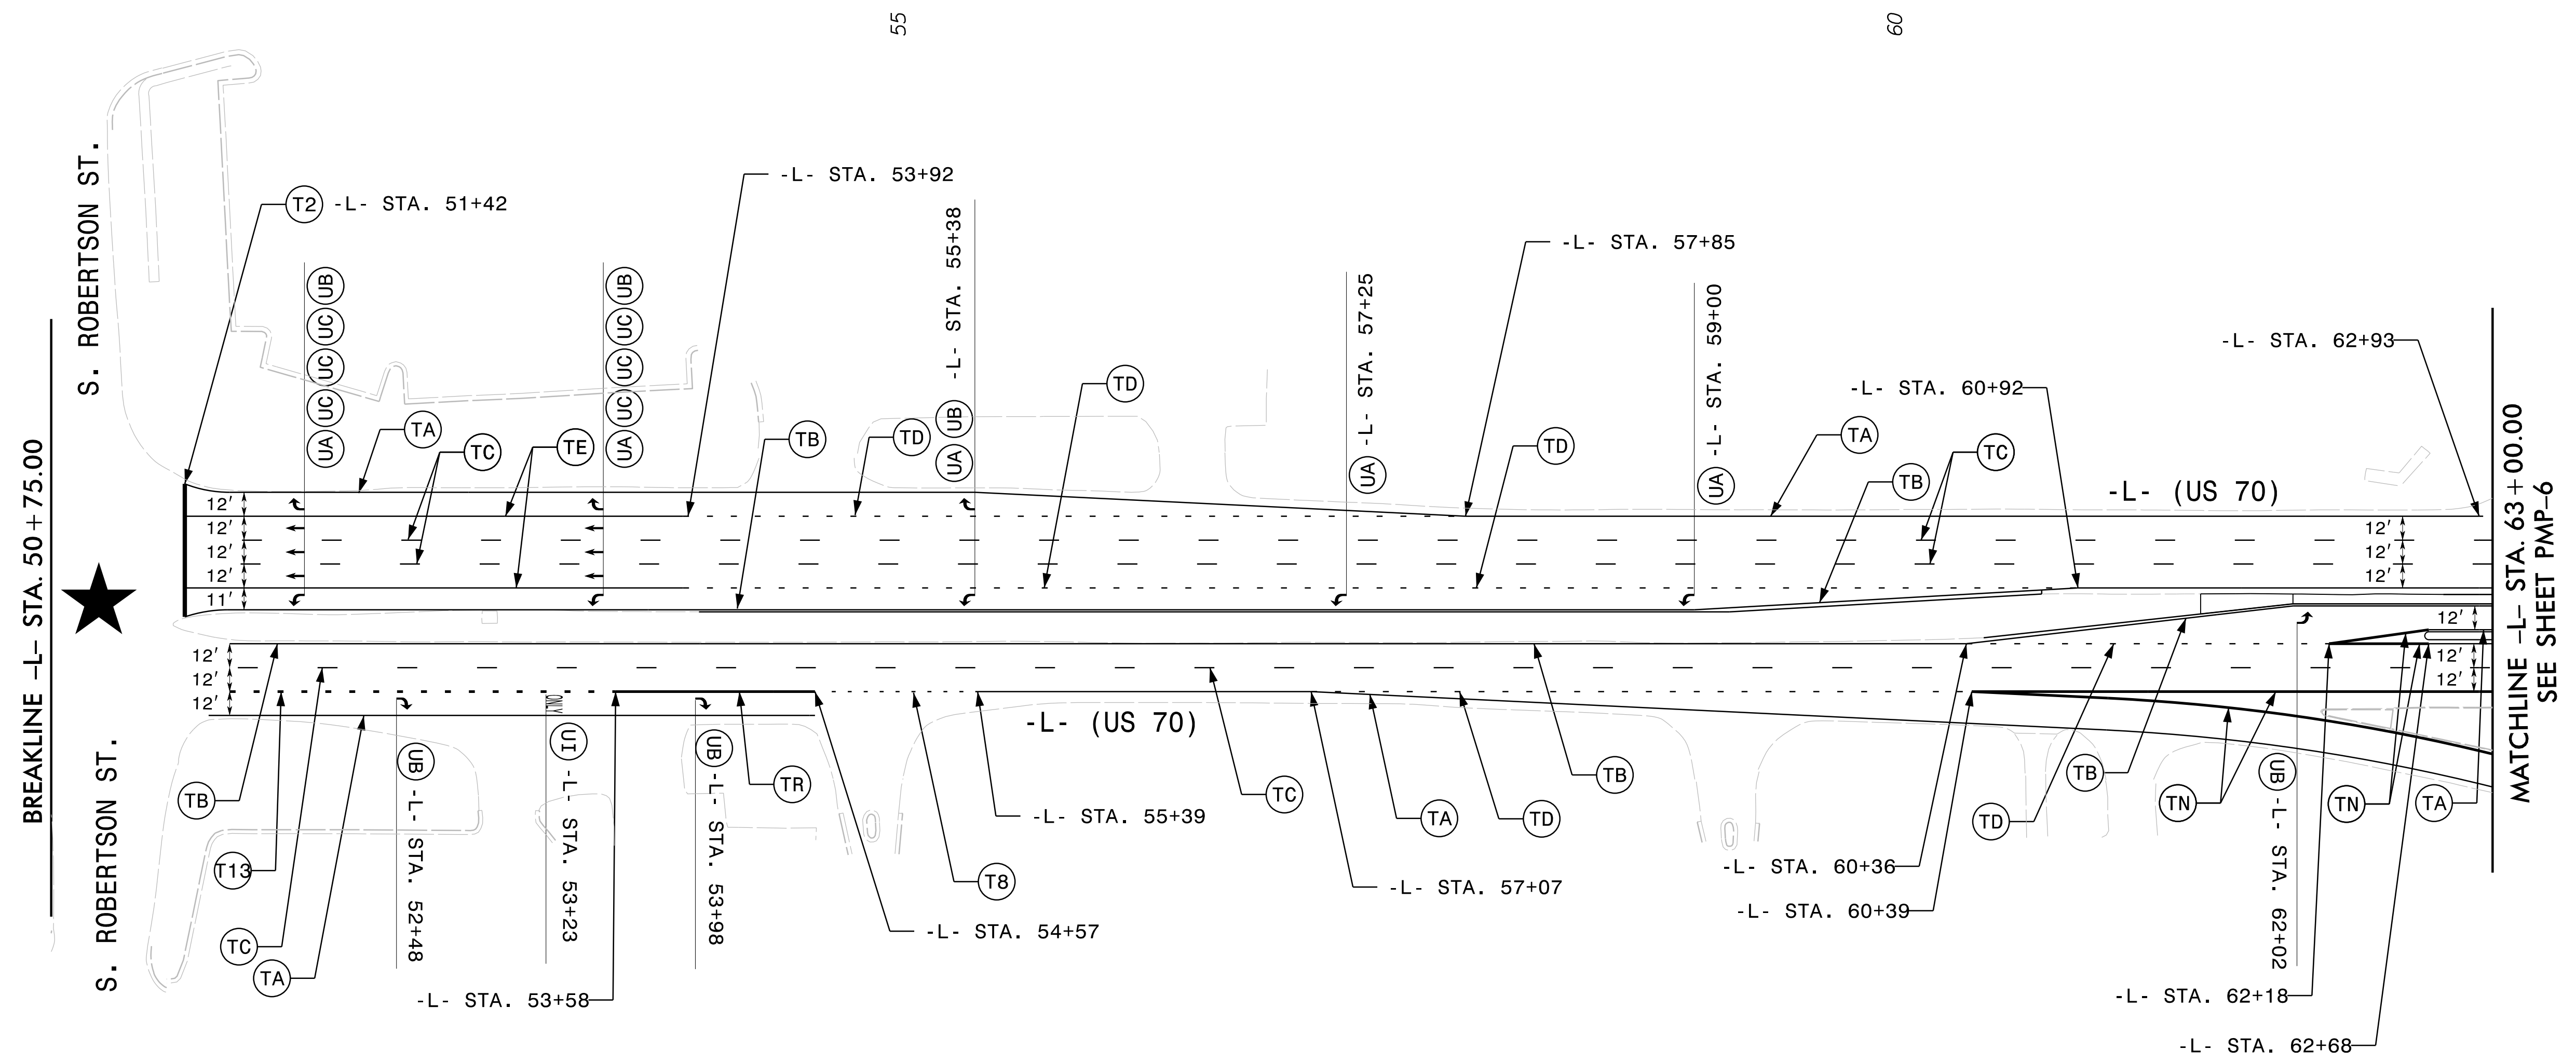

NOTE:  
★ SIGNALIZED INTERSECTION

**SEPI**  
ENGINEERING & CONSTRUCTION

1025 Wade Avenue  
Raleigh, NC 27605  
Tel: 919-789-9977  
Fax: 919-789-9591  
License: C-2197

**PAVEMENT MARKING DETAIL**

11/15/17 10:58 AM C:\Users\jcopasch\OneDrive\Documents\Projects\W-5704A&B\Drawings\Sheet PMP-5.dwg