


TIP NO.	SHEET NO.
W-5704A&B	PMP-6
DocuSigned by: Joseph Kopachic <small>SCORE:AEFR0454FA...</small>	
APPROVED:	DATE: 10/3/2017
SEAL	
DOCUMENT NOT CONSIDERED FINAL UNLESS ALL SIGNATURES COMPLETED	

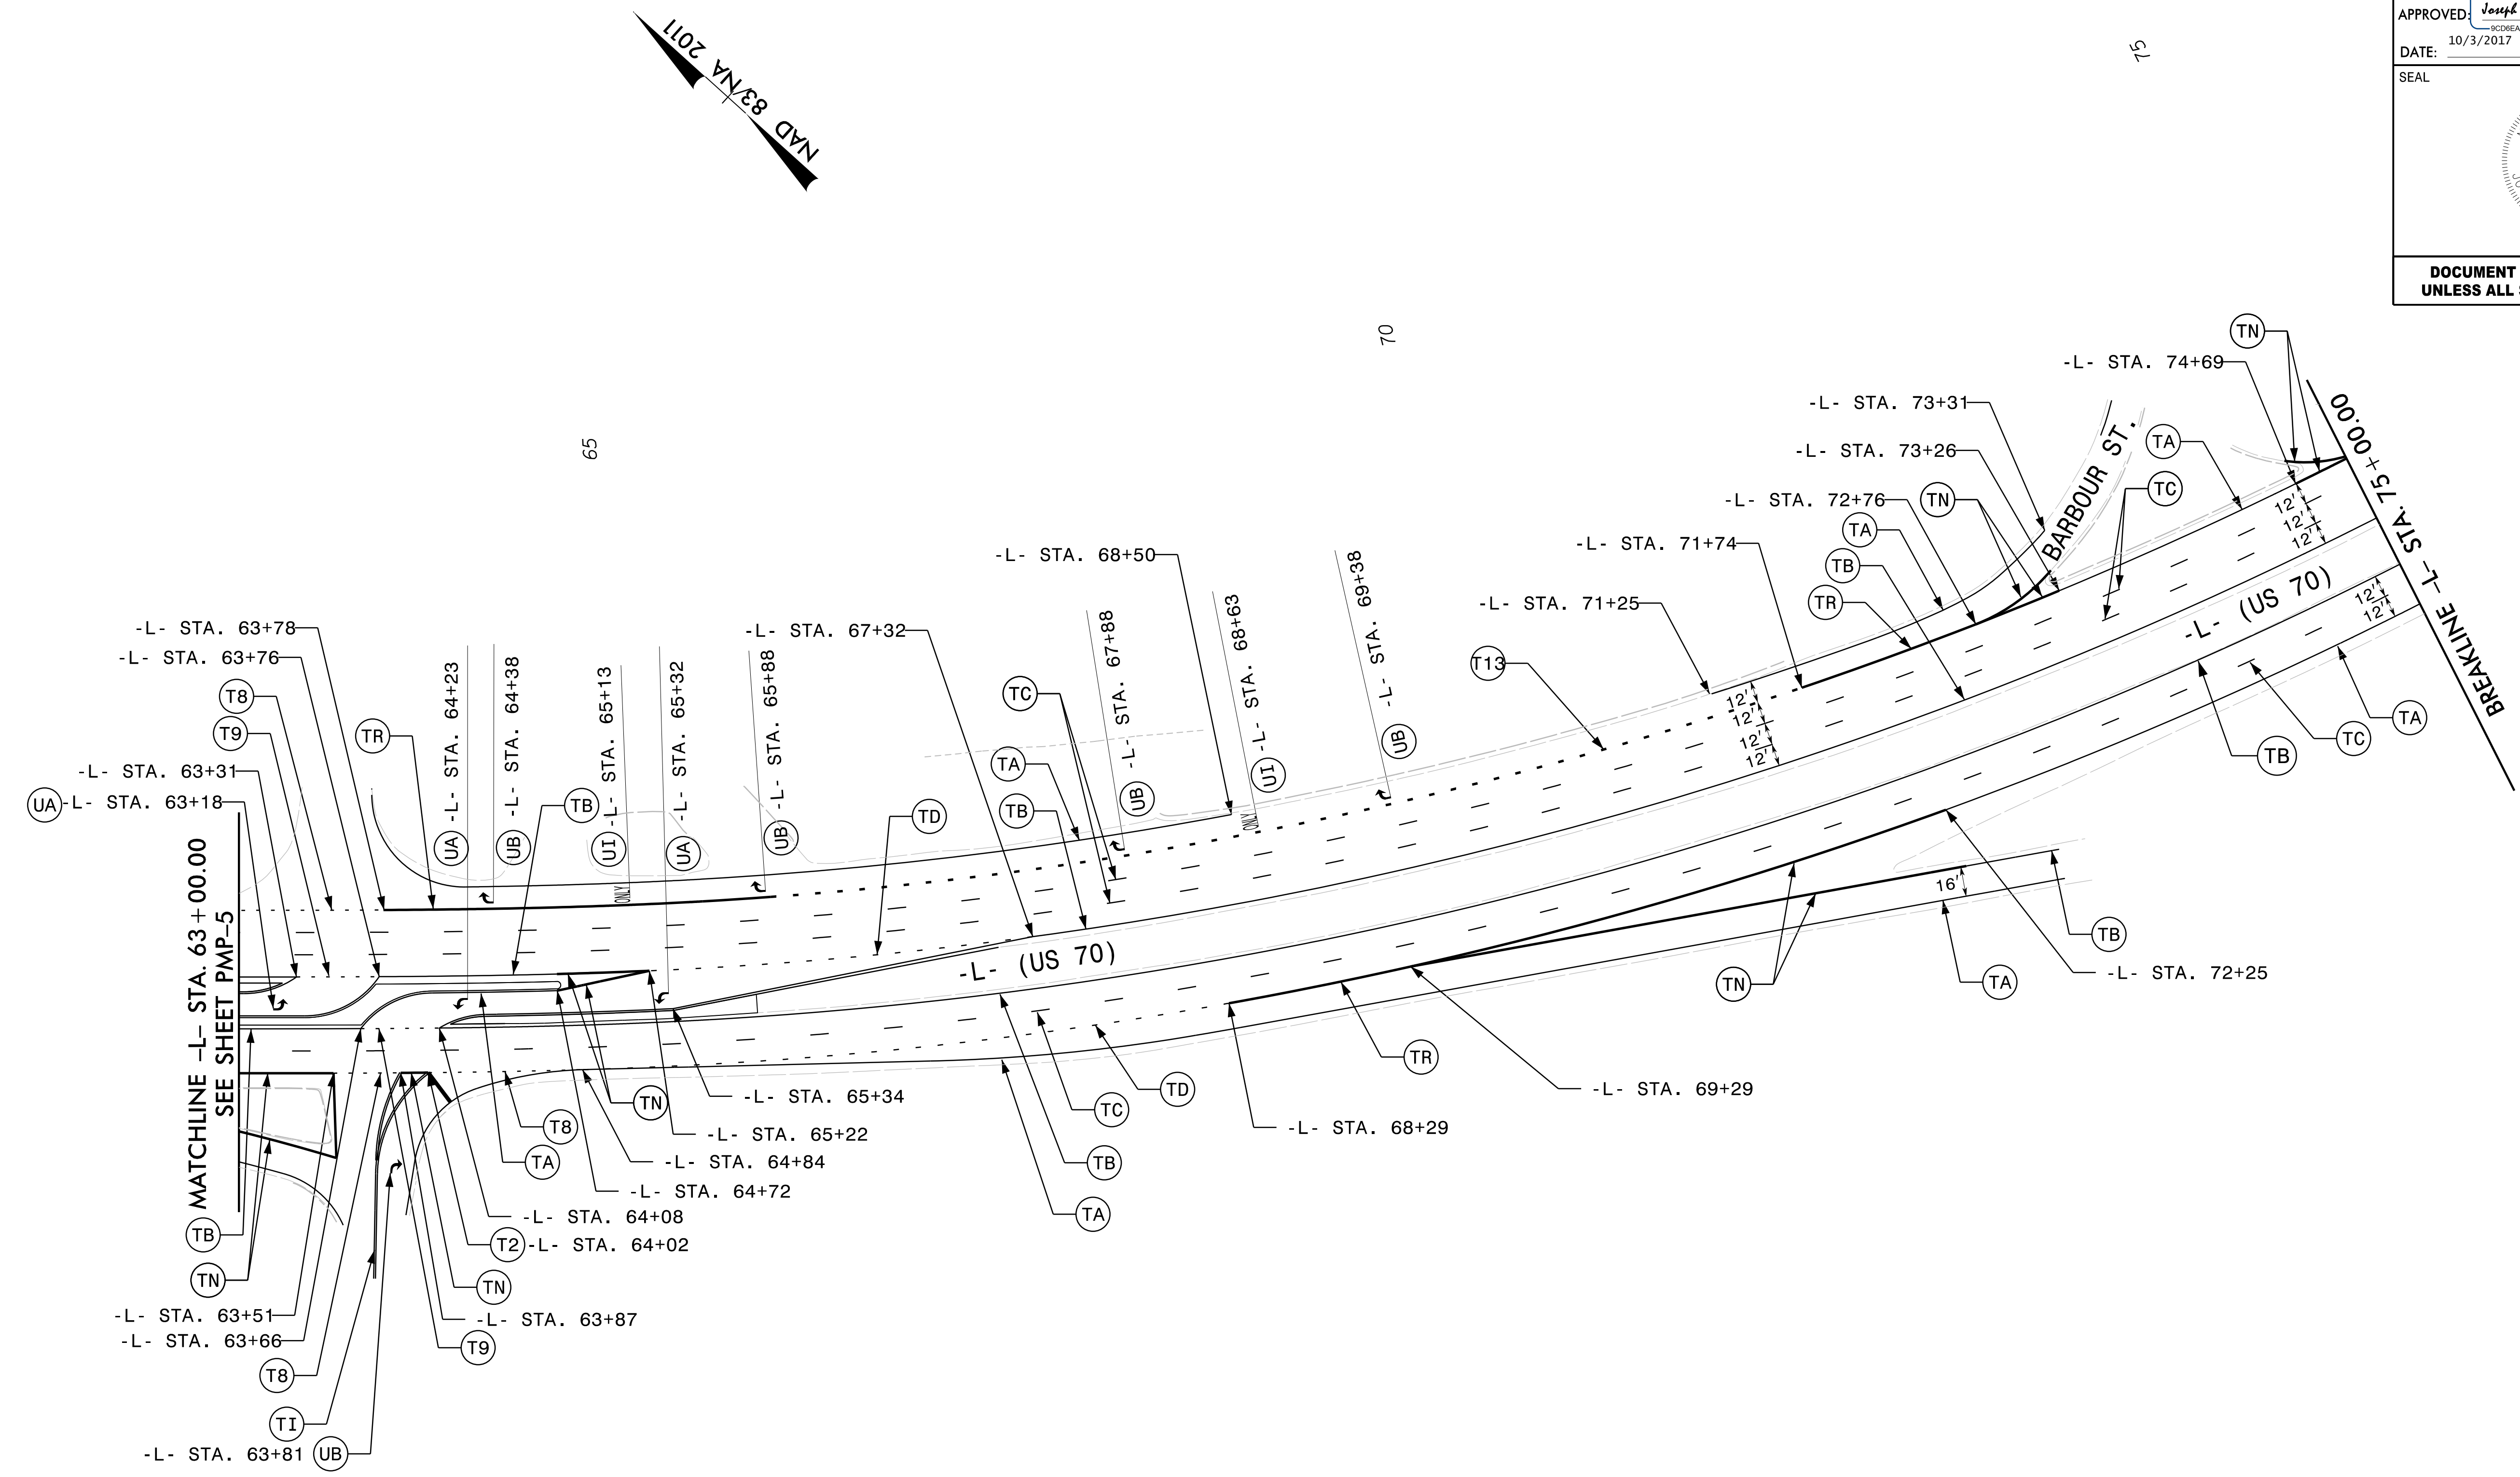

NOTE:
 ★ SIGNALIZED INTERSECTION

SEPI
 ENGINEERING &
 CONSTRUCTION

1025 Wade Avenue
 Raleigh, NC 27605
 Tel: 919-789-9977
 Fax: 919-789-9591
 License: C-2197

PAVEMENT MARKING DETAIL