
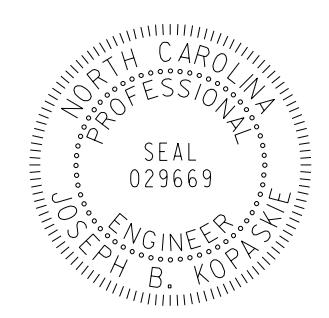


TIP NO. W-5704A&B	SHEET NO. PMP-8
Approved by: <i>Joseph Kopasnik</i> APPROVED: <i>Joseph Kopasnik</i> <small>10/3/2017</small> DATE: 10/3/2017	
SEAL 	
DOCUMENT NOT CONSIDERED FINAL UNLESS ALL SIGNATURES COMPLETED	

NAD 83/NA 2011

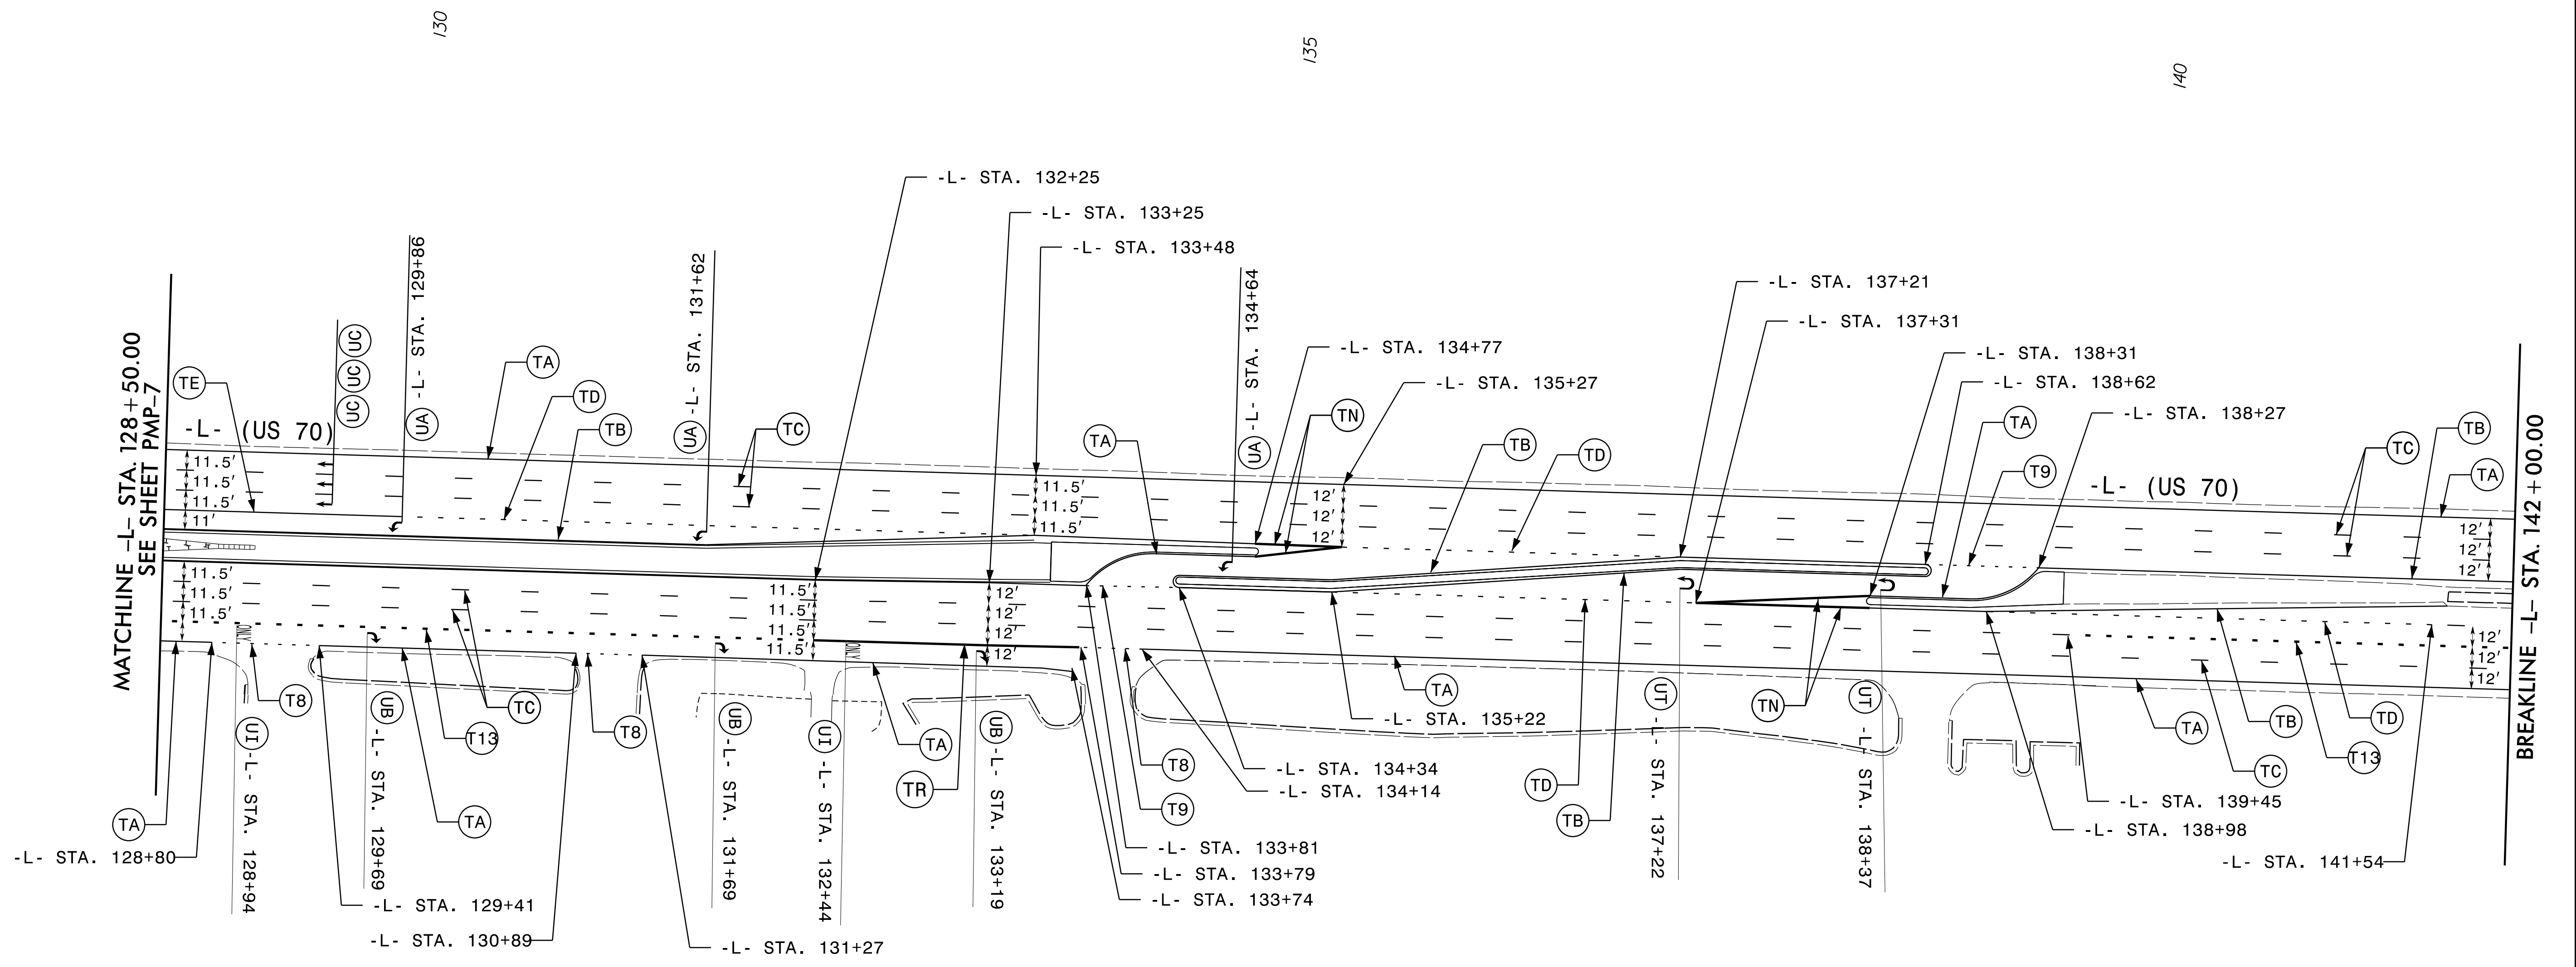

NOTE:
★ SIGNALIZED INTERSECTION

SEPI
ENGINEERING & CONSTRUCTION

1025 Wade Avenue
Raleigh, NC 27605
Tel: 919-789-9977
Fax: 919-789-9591
License: C-2197

PAVEMENT MARKING DETAIL