
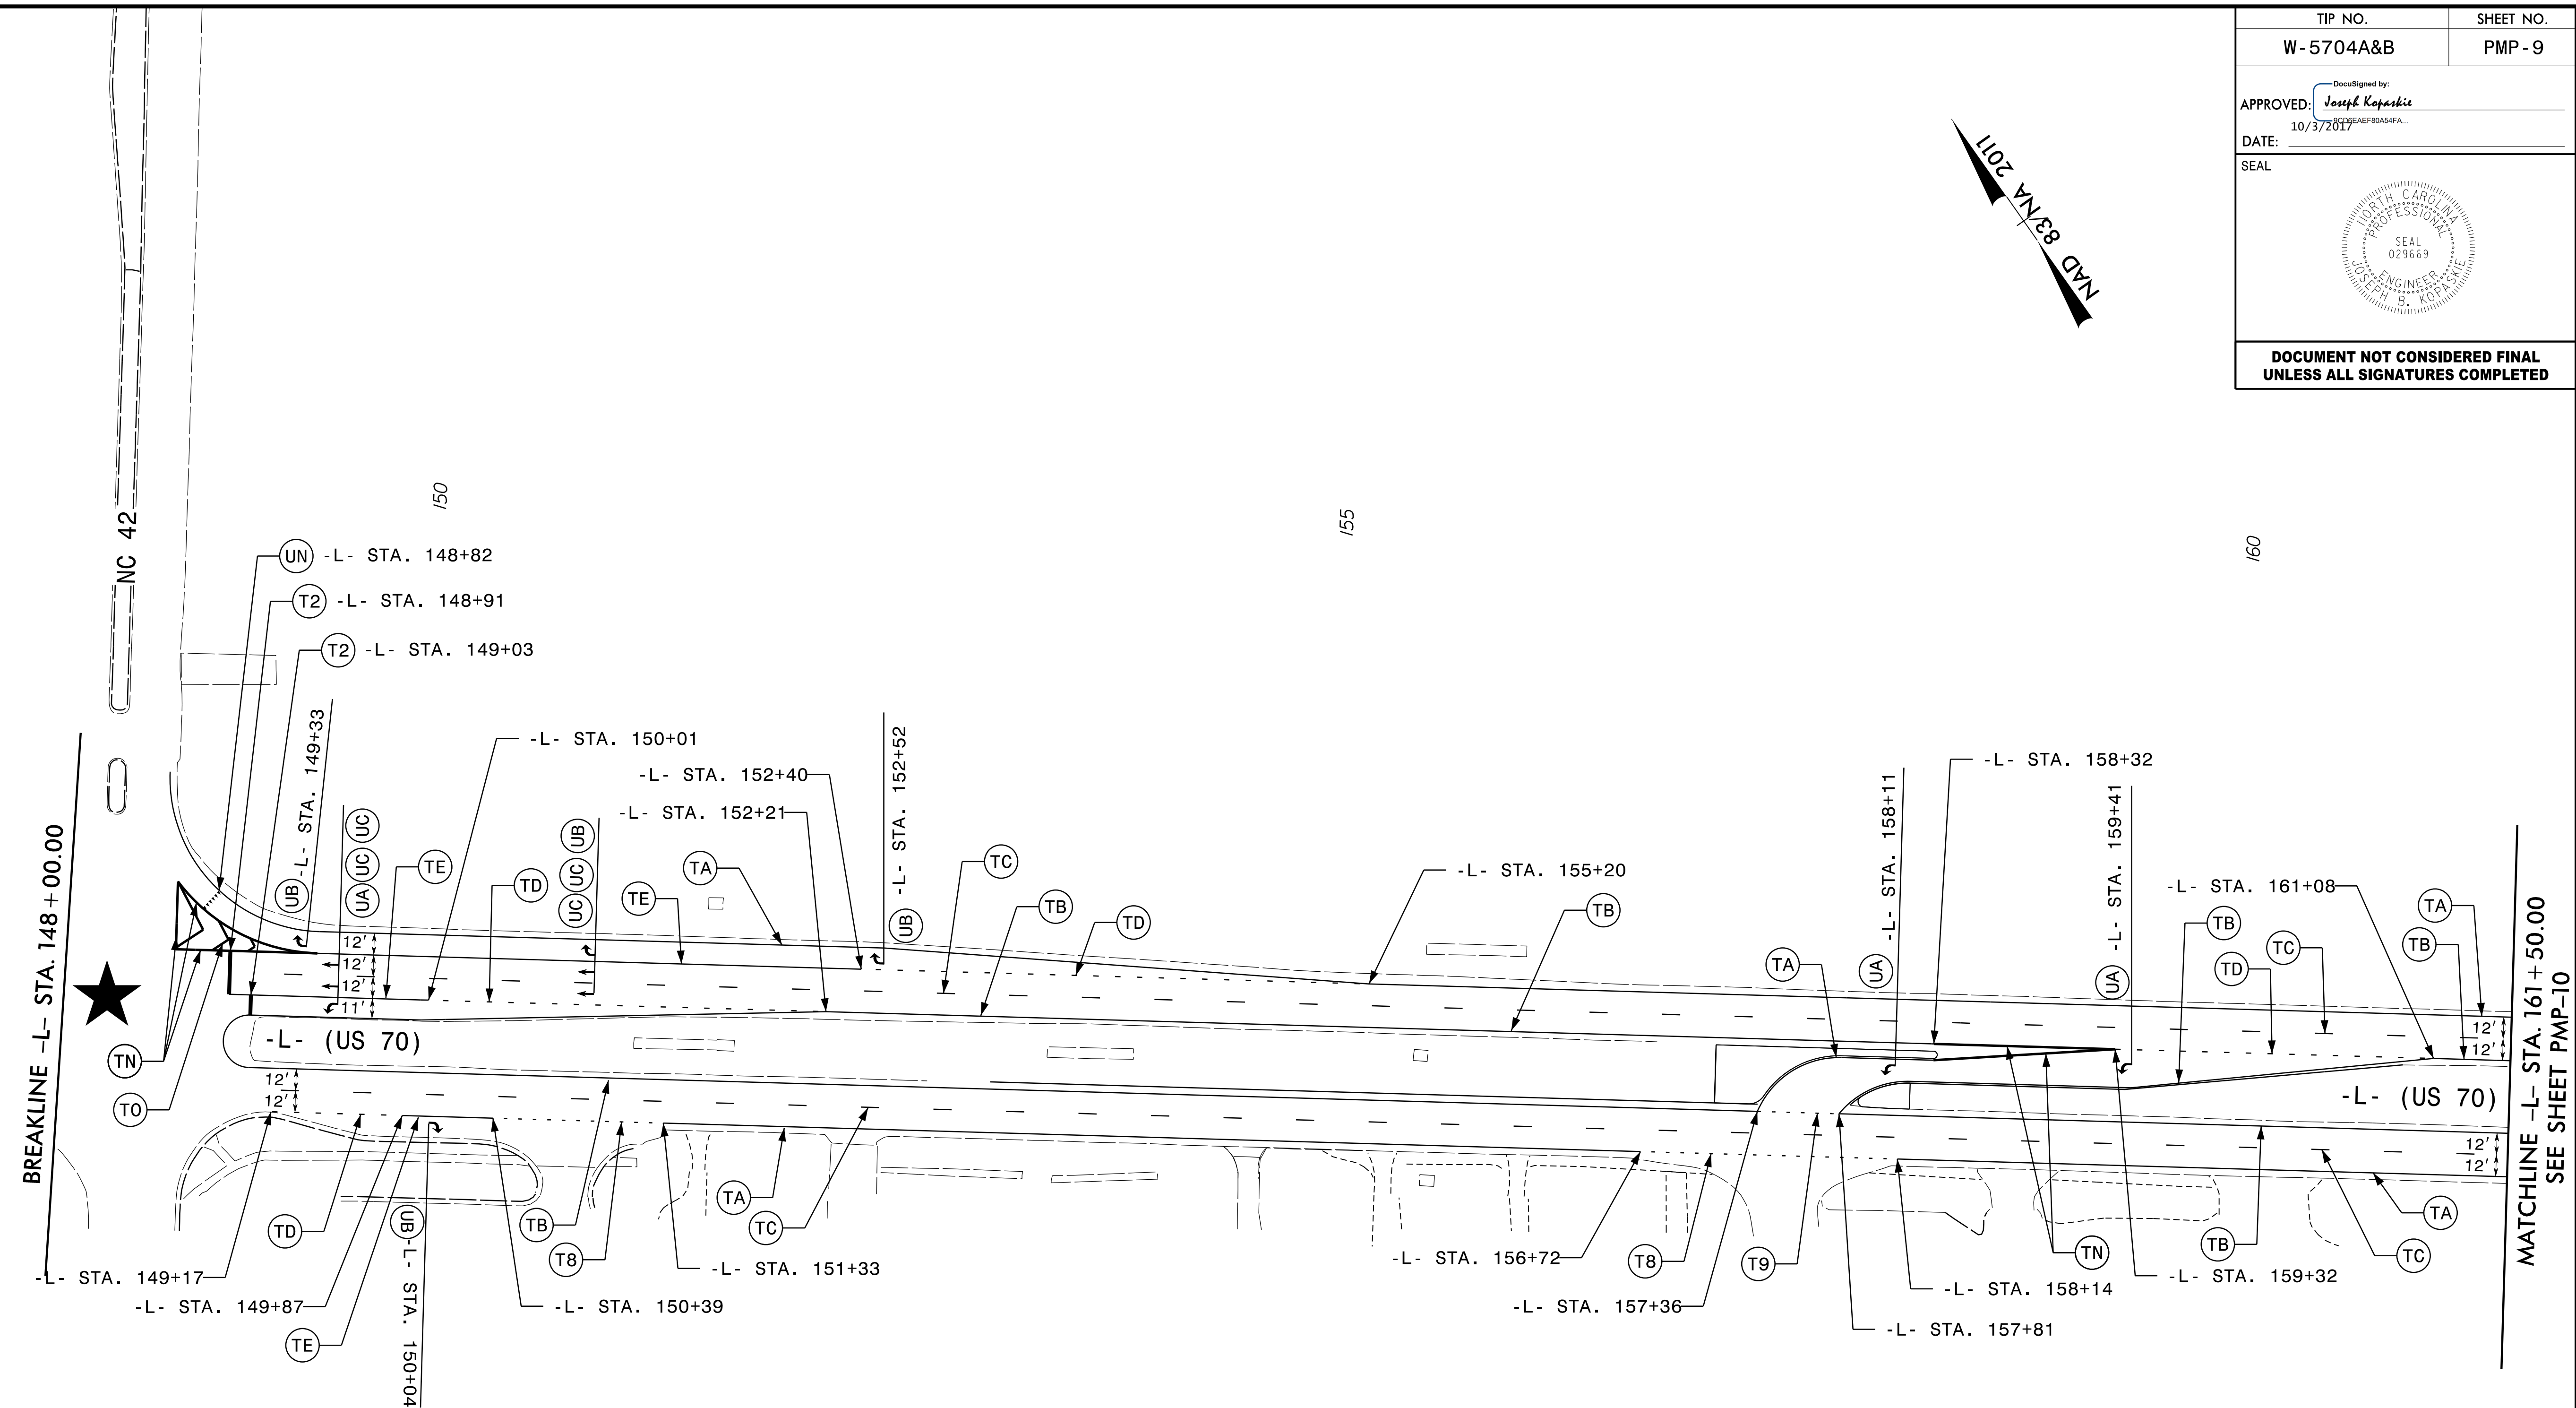
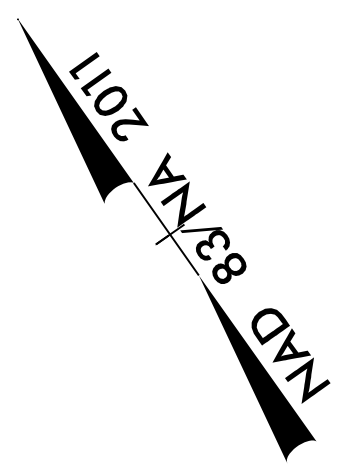


TIP NO.	SHEET NO.
W-5704A&B	PMP-9
Approved by: <i>Joseph Kopaskie</i> 10/3/2017	
DATE:	
SEAL 	
DOCUMENT NOT CONSIDERED FINAL UNLESS ALL SIGNATURES COMPLETED	



NOTE:
 ★ SIGNALIZED INTERSECTION

1
2
SEPI
 ENGINEERING &
 CONSTRUCTION

1025 Wade Avenue
 Raleigh, NC 27605
 Tel: 919-789-9977
 Fax: 919-789-9591
 License: C-2197

PAVEMENT MARKING DETAIL