




DOCUMENT NOT CONSIDERED FINAL UNLESS ALL SIGNATURES COMPLETED

NAD 83 NA 2011

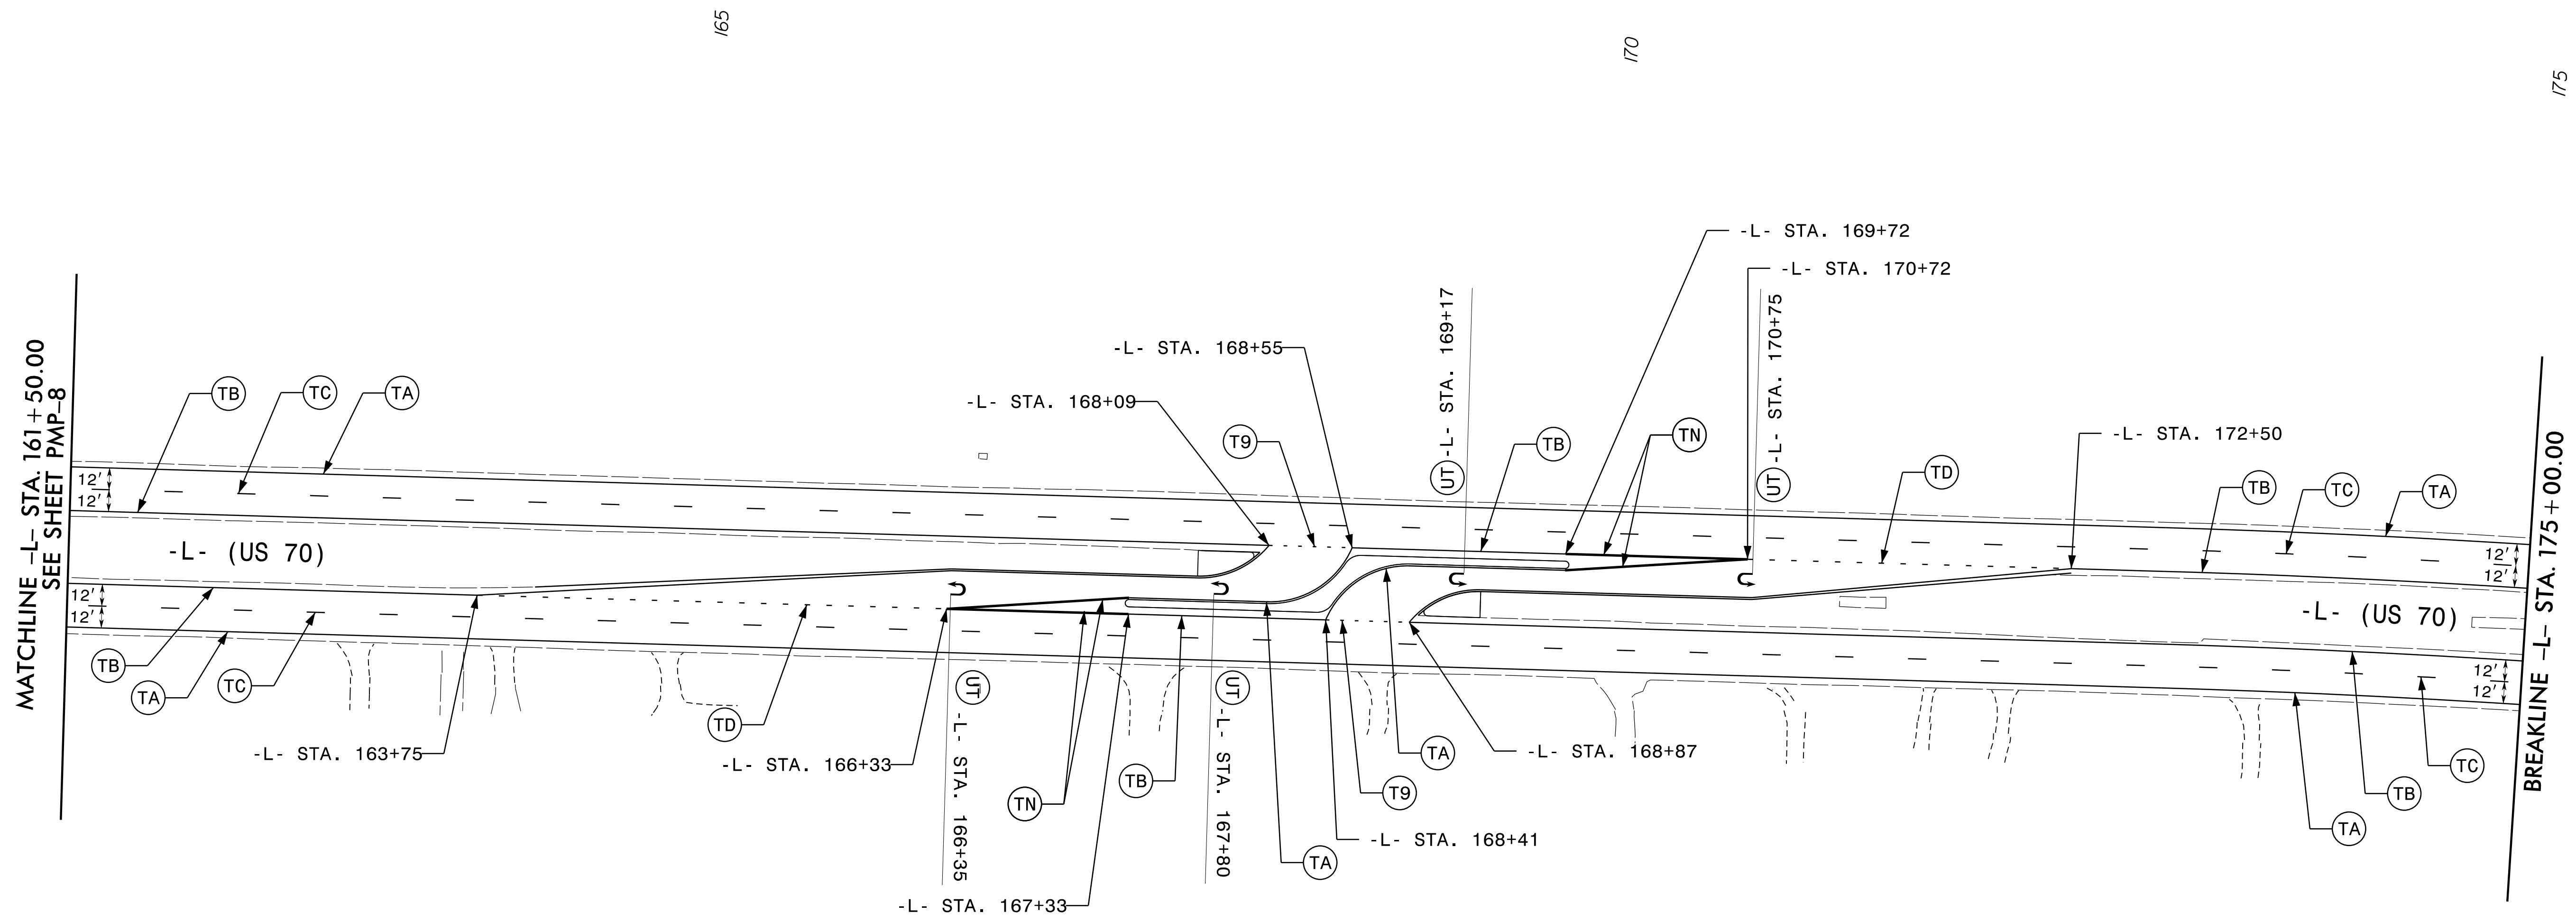

MATCHLINE -L- STA. 161+50.00 SEE SHEET PMP-8

BREAKLINE -L- STA. 175+00.00

NOTE:

★ SIGNALIZED INTERSECTION

Vertical text on the left margin, possibly a scale or legend indicator.

**SEPI**  
 ENGINEERING &  
 CONSTRUCTION

1025 Wade Avenue  
 Raleigh, NC 27605  
 Tel: 919-789-9977  
 Fax: 919-789-9591  
 License: C-2197

PAVEMENT MARKING DETAIL