



EROSION CONTROL PLAN FOR MEDIAN CONSTRUCTION ONLY

INLET PROTECTION TYPE TO BE
DETERMINED BY ENGINEER

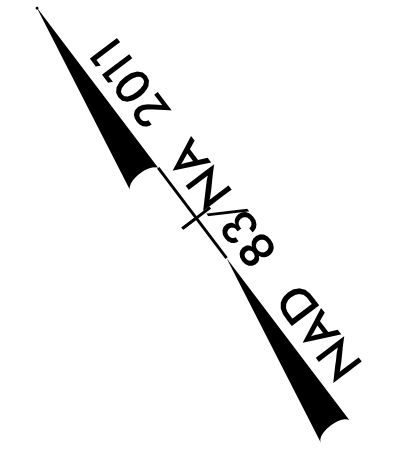

8/17/99

REVISIONS

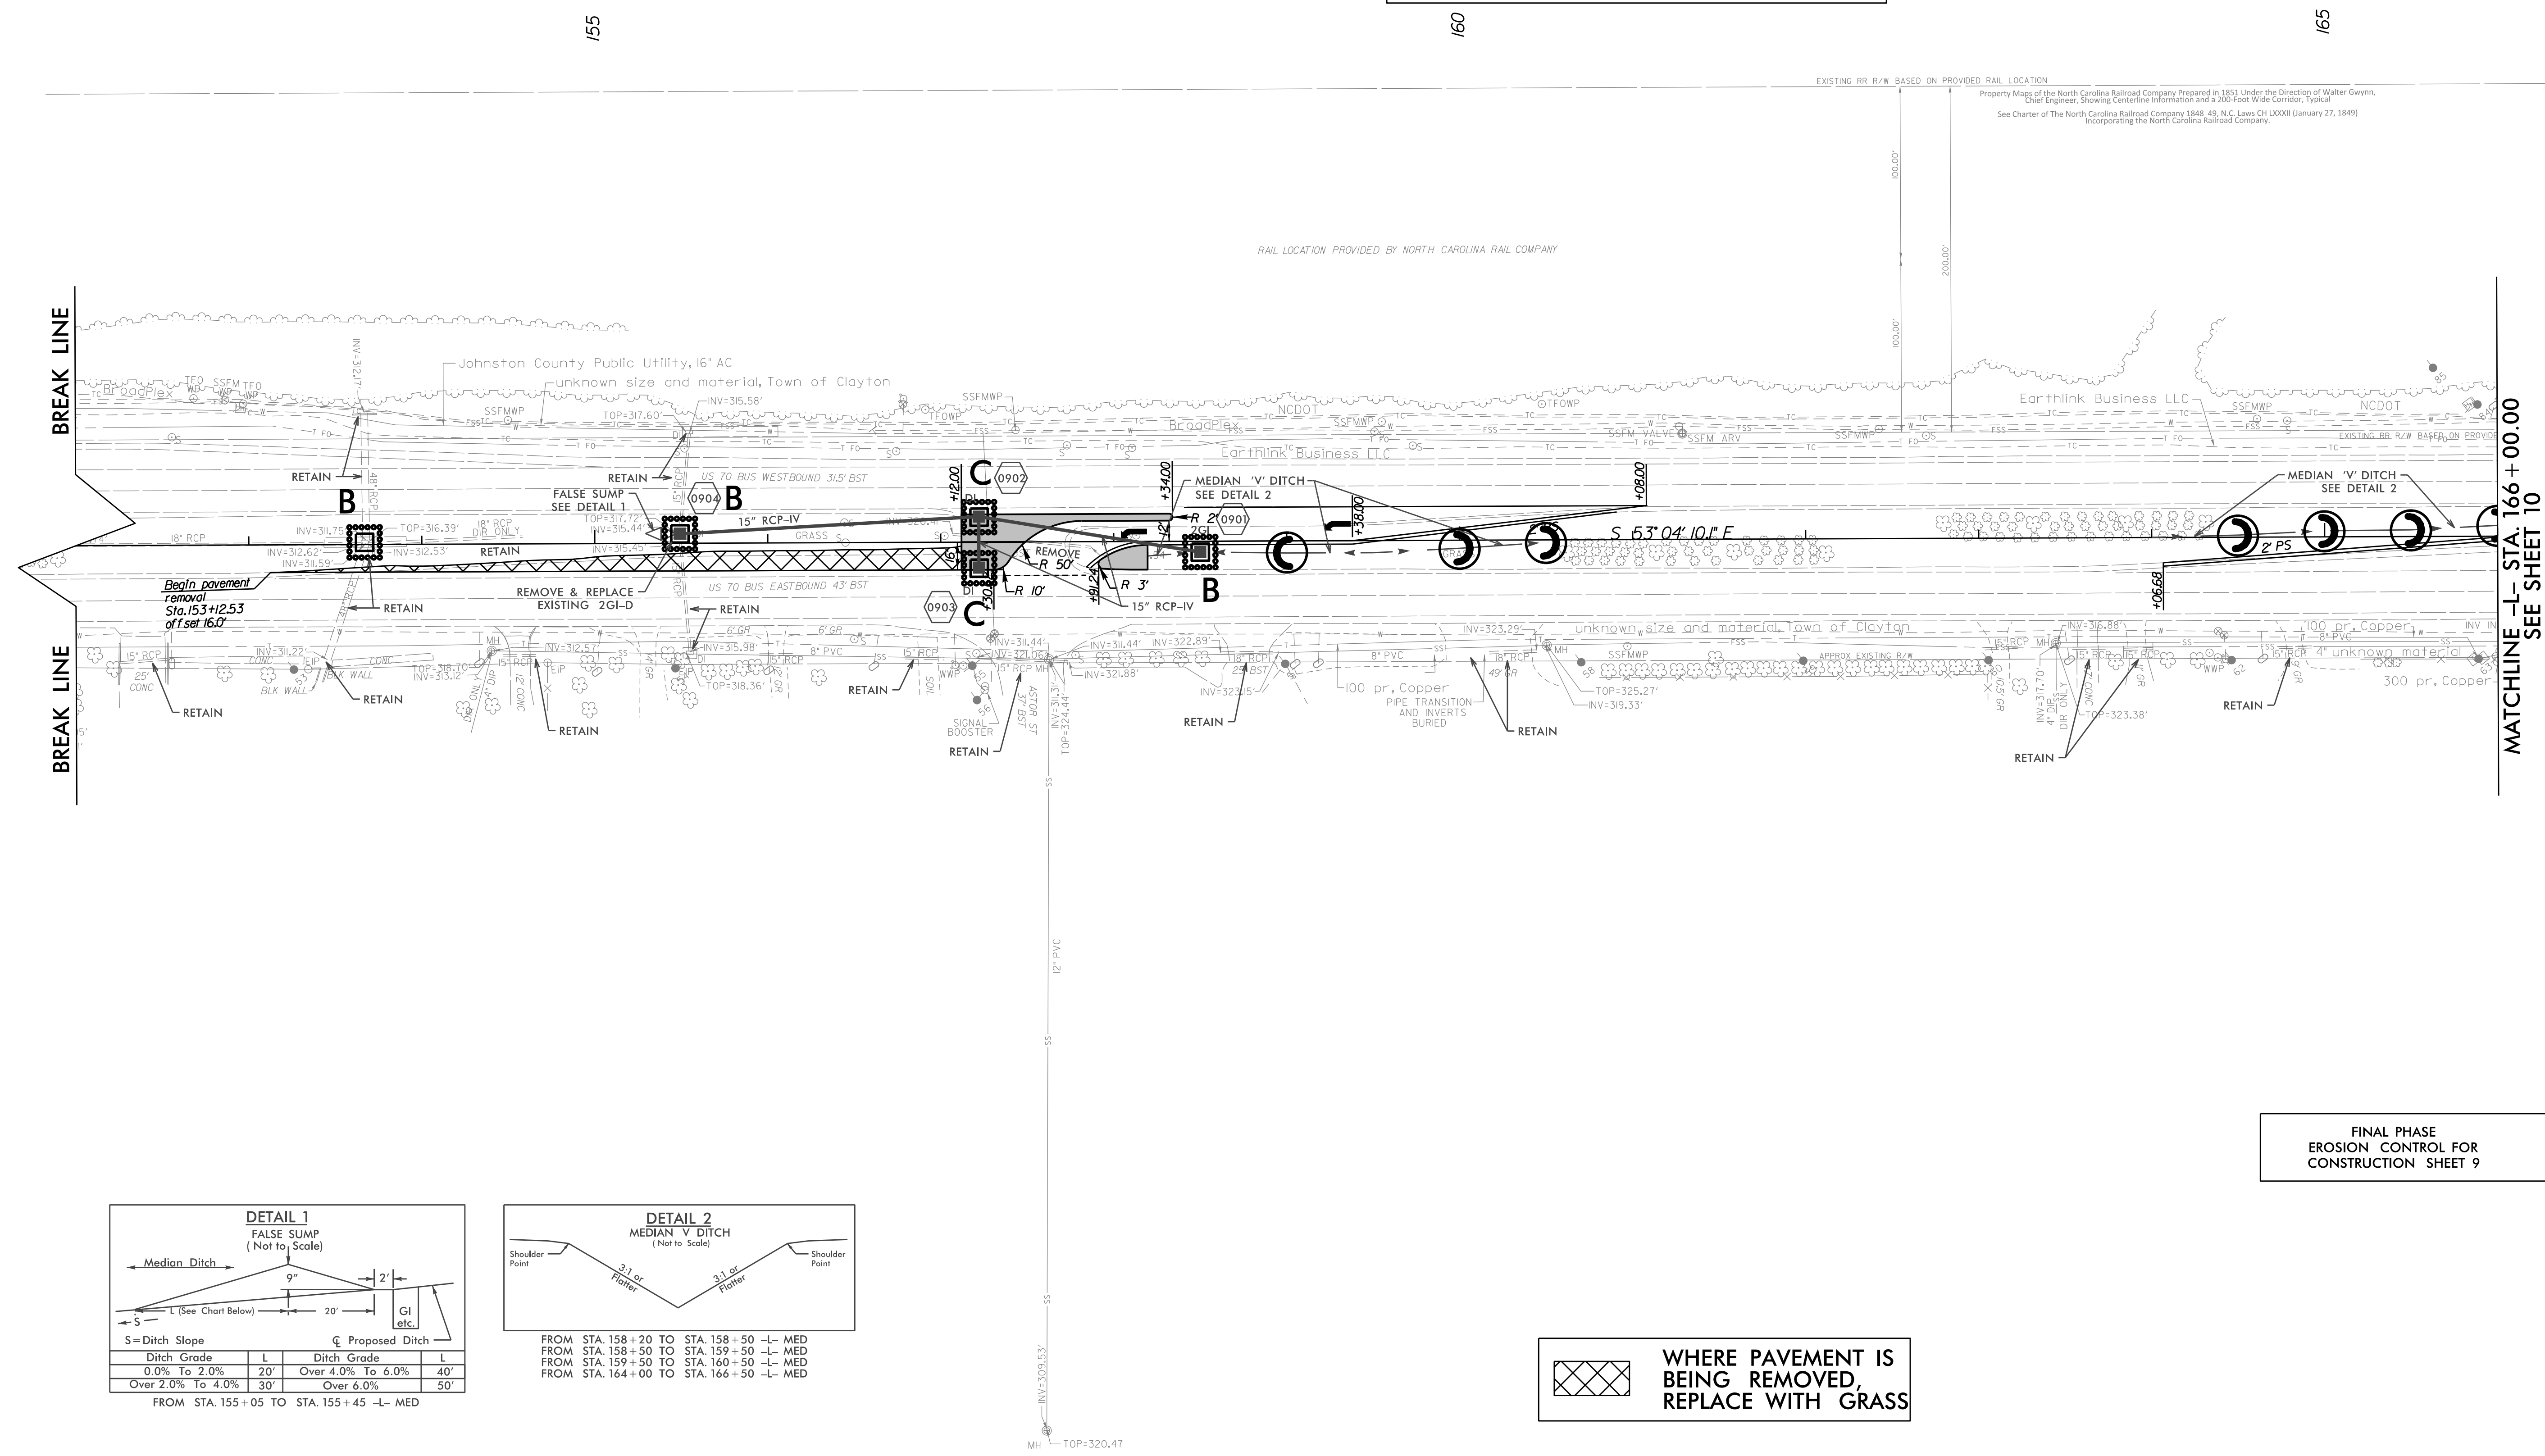

**DETAIL 1
FALSE SUMP
(Not to Scale)**

S = Ditch Slope		C = Proposed Ditch	
Ditch Grade	L	Ditch Grade	L
0.0% To 2.0%	20'	Over 4.0% To 6.0%	40'
Over 2.0% To 4.0%	30'	Over 6.0%	50'

FROM STA. 155+05 TO STA. 155+45 -L- MED

**DETAIL 2
MEDIAN V DITCH
(Not to Scale)**

FROM STA. 158+20 TO STA. 158+50	-L- MED
FROM STA. 158+50 TO STA. 159+50	-L- MED
FROM STA. 159+50 TO STA. 160+50	-L- MED
FROM STA. 164+00 TO STA. 166+50	-L- MED

WHERE PAVEMENT IS
BEING REMOVED,
REPLACE WITH GRASS

FINAL PHASE
EROSION CONTROL FOR
CONSTRUCTION SHEET 9

MATCHLINE -L- STA. 166+00.00
SEE SHEET 10