




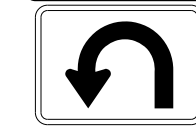

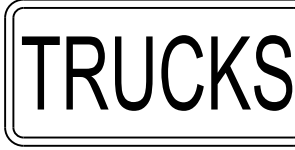


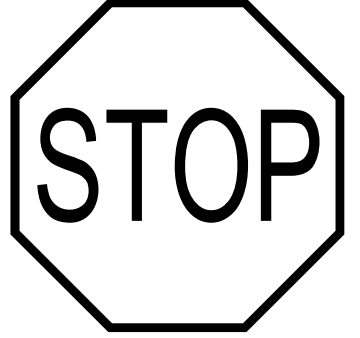

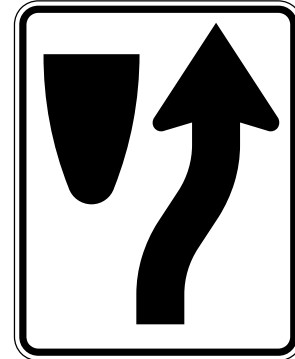


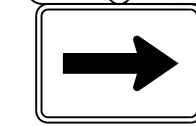
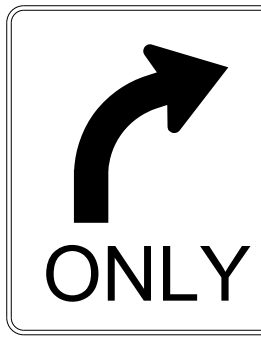
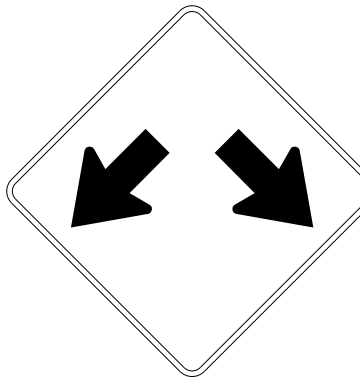

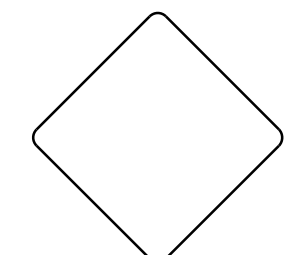

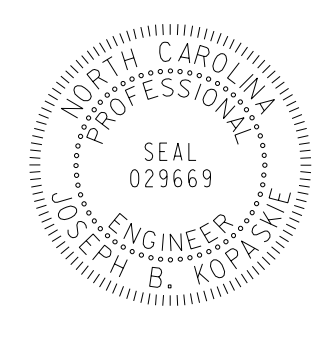


<p>(401) QUANTITY REQ'D <u> 6 </u></p>  <p>36" X 36" R1-1</p> <p>TWO "U" POSTS PER SIGN</p>	<p>(406) QUANTITY REQ'D <u> 5 </u></p>  <p>30" X 36" R4-7</p> <p>ONE "U" POST PER SIGN</p>		<p>(501) (502) (503)</p>  <p>1 - 24" X 12"</p>  <p>1 - 24" X 12"</p>  <p>1 - 24" X 24"</p>  <p>1 - 21" X 15"</p> <p>ONE "U" POST PER SIGN</p>		
<p>(402) QUANTITY REQ'D <u> 5 </u></p>  <p>30" X 36" R2-1 (45)</p> <p>ONE "U" POST PER SIGN</p>	<p>(407) QUANTITY REQ'D <u> 3 </u></p>  <p>36" X 12" SP-1</p> <p>MOUNT ABOVE SIGN 403 IN 3 INSTALLATIONS</p>		<p>(504) (505)</p>  <p>1 - 24" X 12"</p>  <p>1 - 24" X 24"</p>  <p>1 - 21" X 15"</p> <p>ONE "U" POST PER SIGN</p>		
<p>(403) QUANTITY REQ'D <u> 6 </u></p>  <p>36" X 36" R3-4</p> <p>ONE "U" POST PER SIGN</p>	<p>(408) QUANTITY REQ'D <u> 8 </u></p>  <p>54" X 18" R6-1L</p> <p>TWO "U" POSTS PER SIGN</p>		<p>(506)</p>  <p>1 - 24" X 12"</p>  <p>1 - 24" X 24"</p>  <p>1 - 21" X 15"</p> <p>ONE "U" POST PER SIGN</p>		
<p>(404) QUANTITY REQ'D <u> 6 </u></p>  <p>30" X 36" R3-5R</p> <p>MOUNT BELOW SIGN 401 IN 6 INSTALLATIONS</p>	<p>(409) QUANTITY REQ'D <u> 9 </u></p>  <p>30" X 30" W12-1</p> <p>ONE "U" POST PER SIGN</p>				
<p>(405) QUANTITY REQ'D <u> 4 </u></p>  <p>36" X 36" R3-7R</p> <p>ONE "U" POST PER SIGN</p>	<p>(410) QUANTITY REQ'D <u> 5 </u></p>  <p>18" X 18" OM3-1</p> <p>MOUNT BELOW SIGN 406 IN 5 INSTALLATIONS</p>				

TIP NO.	SHEET NO.
W-5704A&B	SIGN-2
APPROVED: 	
DATE: 10/3/2017	
SEAL	
	
DOCUMENT NOT CONSIDERED FINAL UNLESS ALL SIGNATURES COMPLETED	

SEPI
ENGINEERING &
CONSTRUCTION

1025 Wade Avenue
Raleigh, NC 27605
Tel: 919-789-9977
Fax: 919-789-9591
License: C-2197

TYPE "E" AND "F"
SIGNS