


TIP NO. W-5704A&B	SHEET NO. SIGN-3
Approved by: <i>Joseph Kopaskie</i> <small>10/3/2017</small>	
DATE: 10/3/2017	
SEAL: <div style="text-align: center;"> </div>	
DOCUMENT NOT CONSIDERED FINAL UNLESS ALL SIGNATURES COMPLETED	

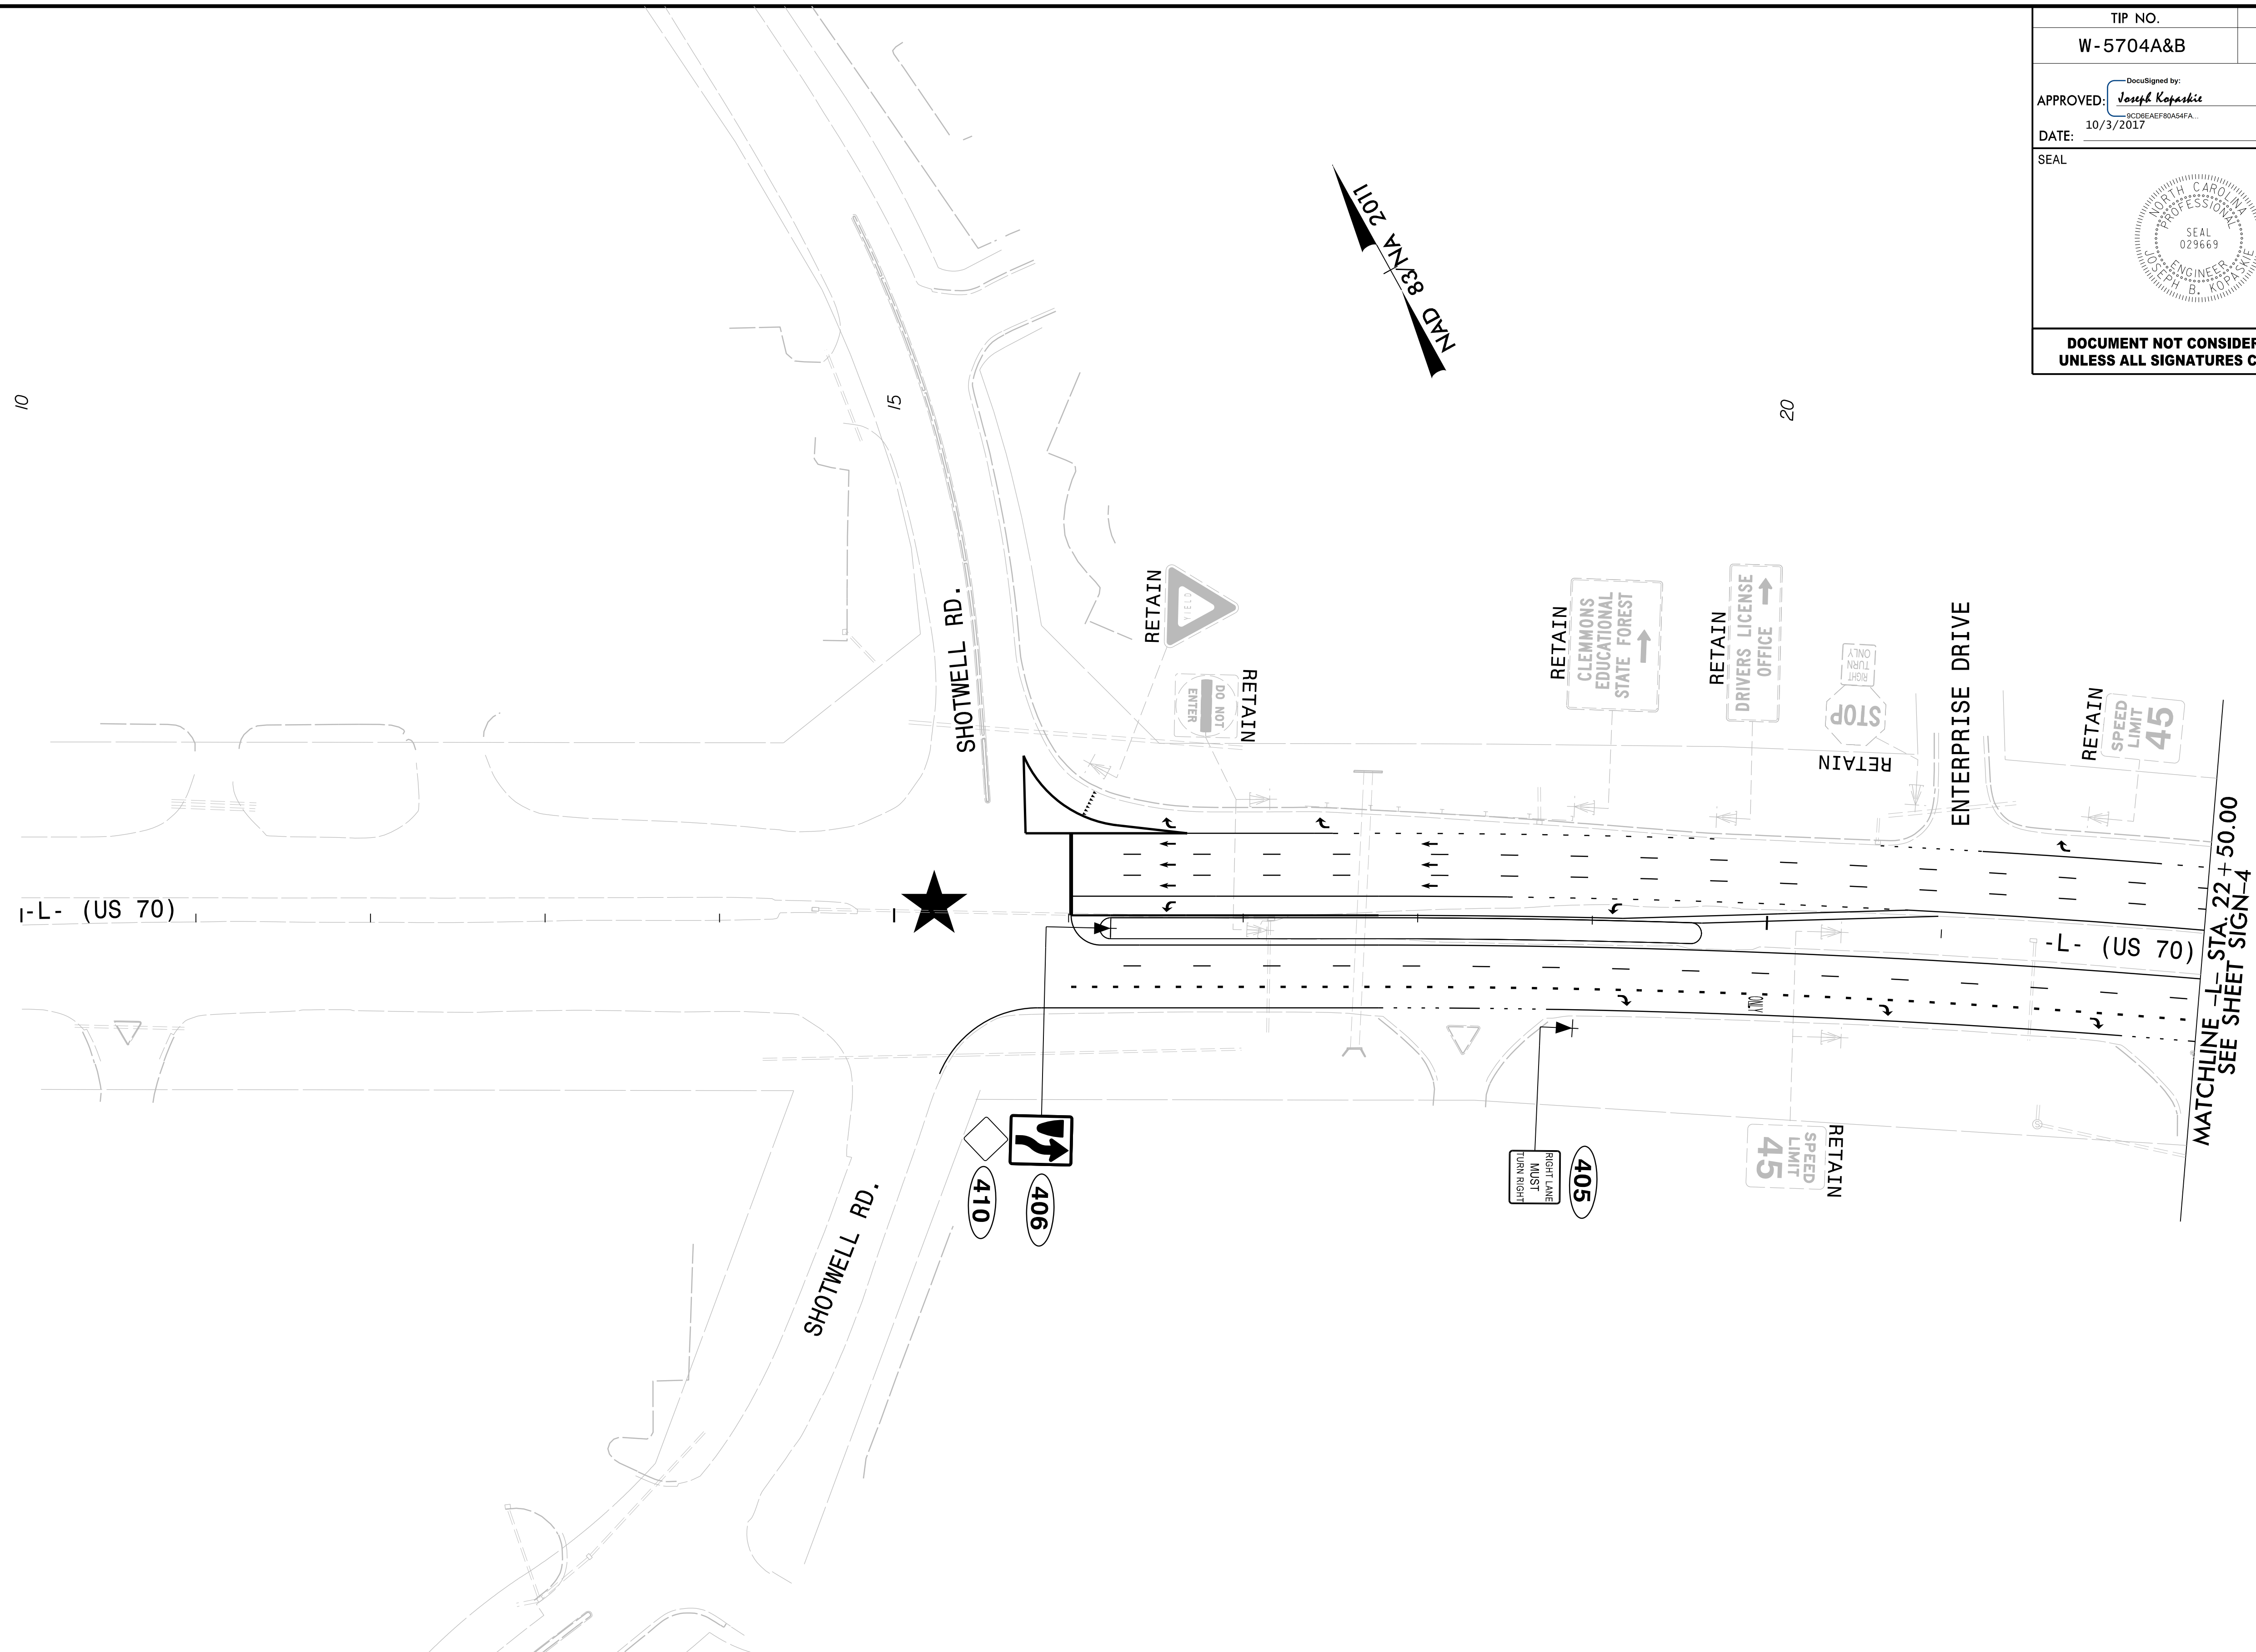

NOTE:
 1. DISPOSAL OF SIGN SYSTEM, U-CHANNEL
 ★ SIGNALIZED INTERSECTION

SEPI
 ENGINEERING &
 CONSTRUCTION

1025 Wade Avenue
 Raleigh, NC 27605
 Tel: 919-789-9977
 Fax: 919-789-9591
 License: C-2197

**EXISTING AND PROPOSED
 SIGNING DETAIL**