
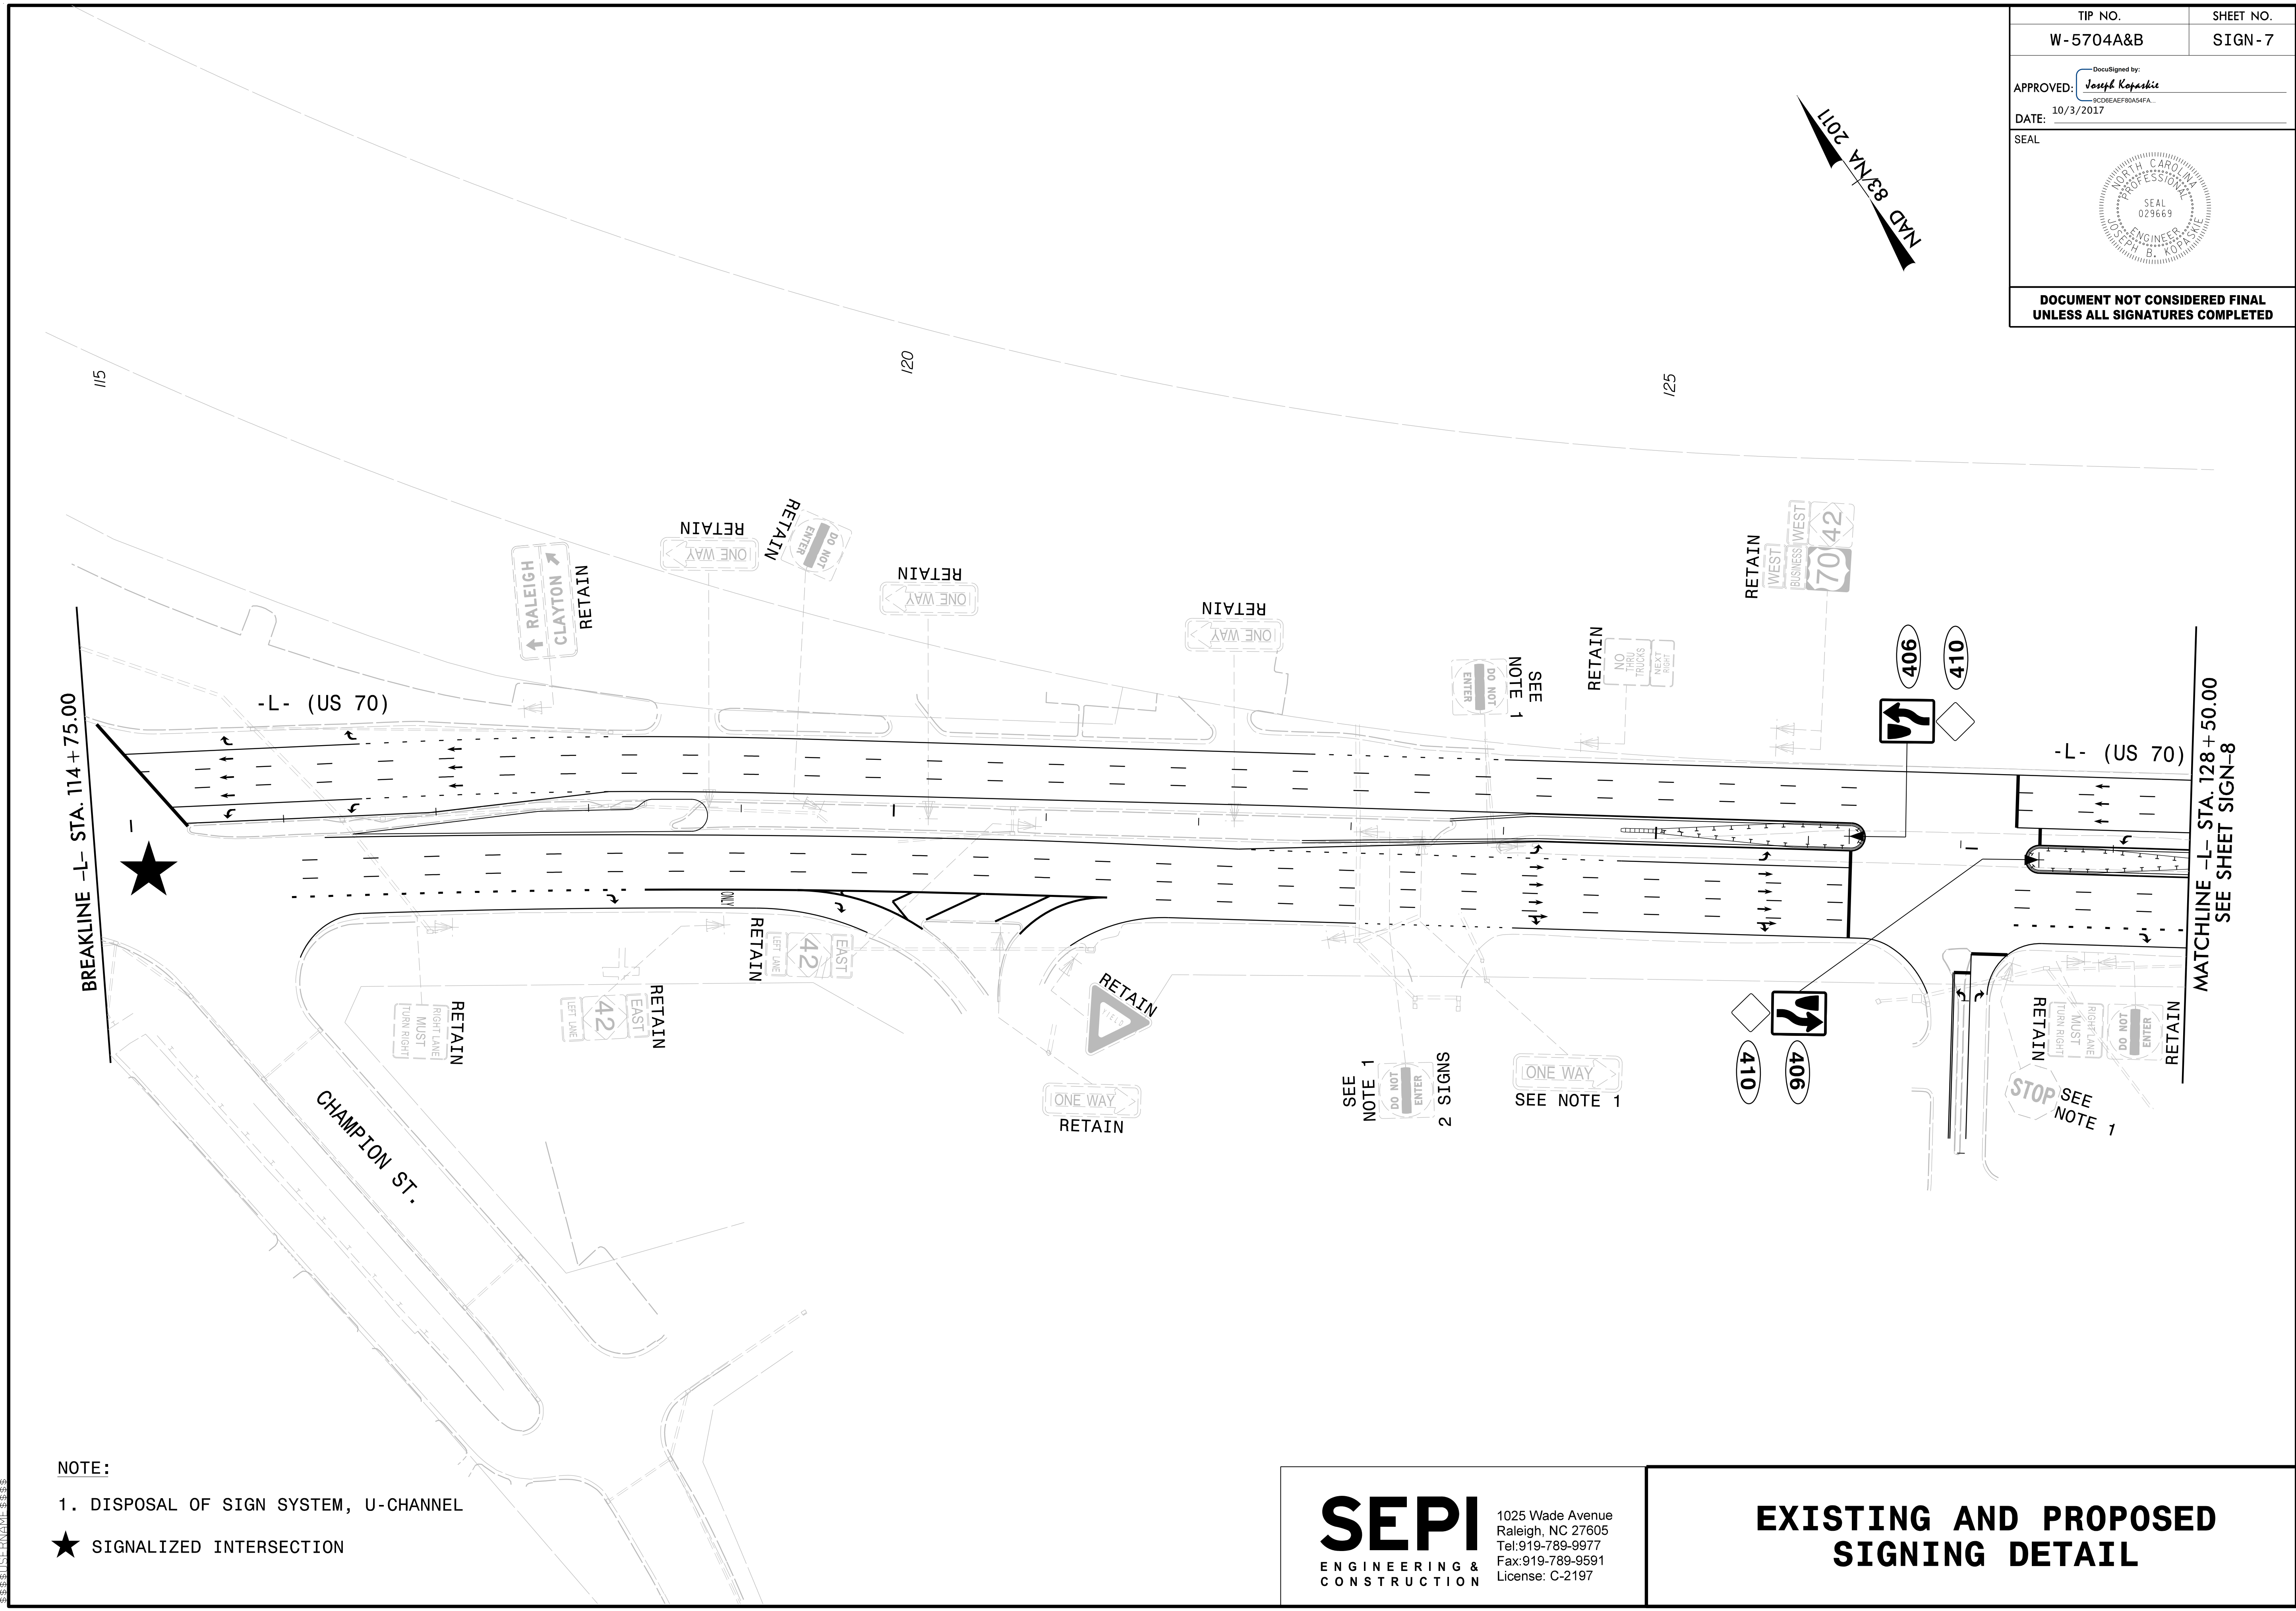


TIP NO. W-5704A&B	SHEET NO. SIGN-7
Approved by: <i>Joseph Koparko</i> APPROVED: _____ DATE: 10/3/2017	
SEAL 	
<b>DOCUMENT NOT CONSIDERED FINAL UNLESS ALL SIGNATURES COMPLETED</b>	



**NOTE:**  
 1. DISPOSAL OF SIGN SYSTEM, U-CHANNEL  
 ★ SIGNALIZED INTERSECTION

**SEPI**  
 ENGINEERING &  
 CONSTRUCTION

1025 Wade Avenue  
 Raleigh, NC 27605  
 Tel: 919-789-9977  
 Fax: 919-789-9591  
 License: C-2197

**EXISTING AND PROPOSED  
SIGNING DETAIL**