





75 70 65 60 55 50 45 40 35 30 25 20 15 10 5 0 5 10 15 20 25 30 35 40 45 50 55 60 65 70 75

3.8% (exist)  
4:1

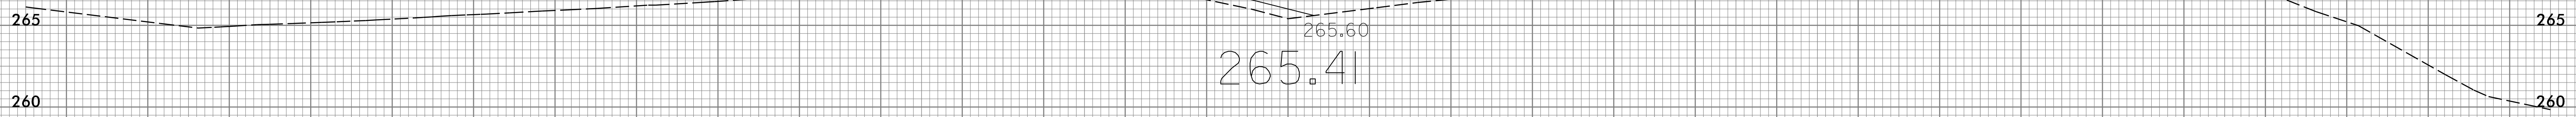


265.60  
265.41  
66 + 50.00

2.8% (exist)  
4:1

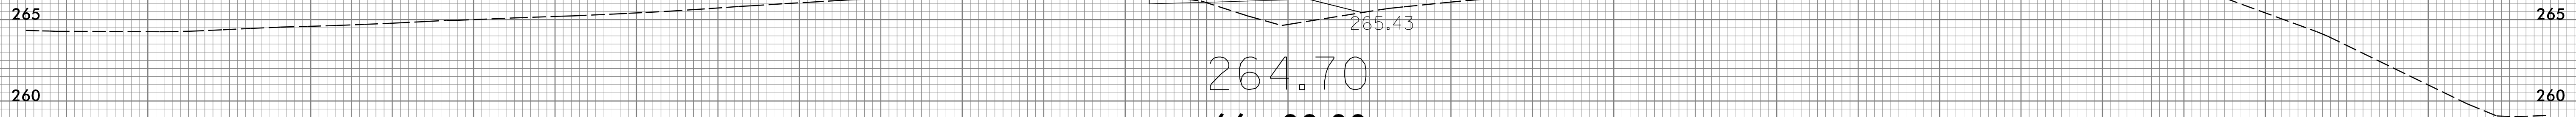


265.43  
264.70  
66 + 00.00

0.85%  
0.85%

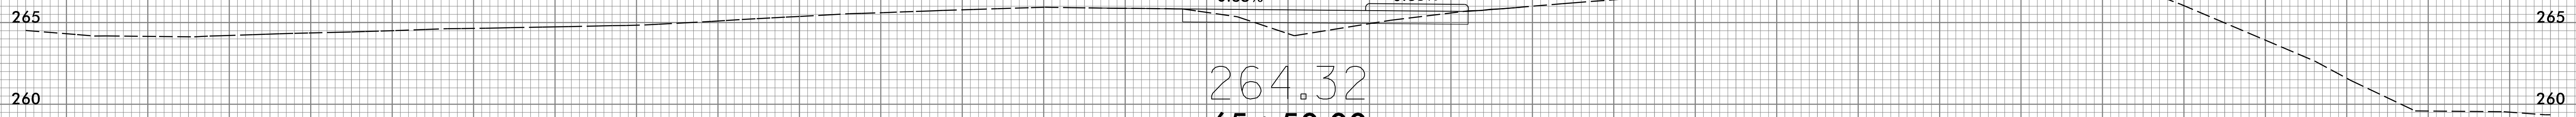


264.32  
65 + 50.00

1.5% (exist)  
13.3%

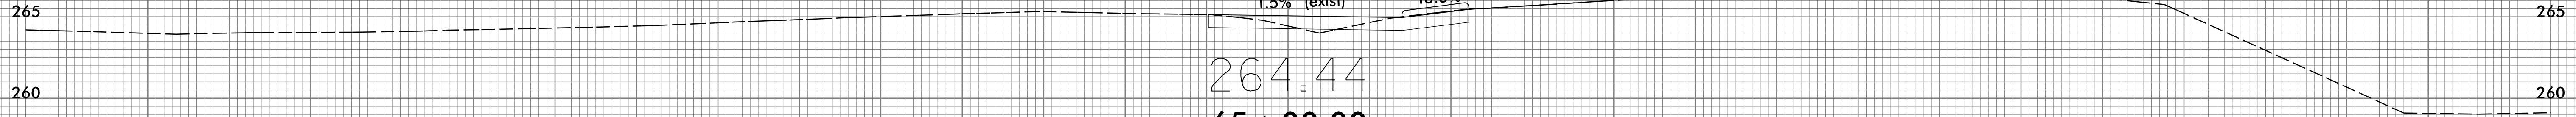


264.44  
65 + 00.00

0.52%  
1.00%  
6.66%

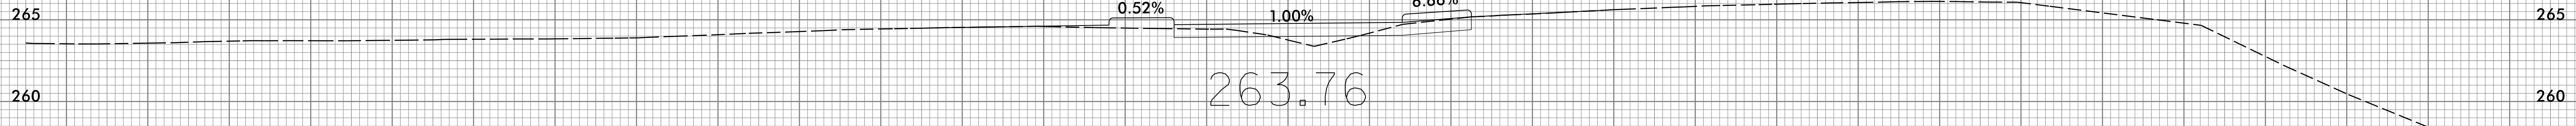

263.76  
64 + 50.00

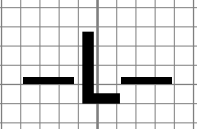

75 70 65 60 55 50 45 40 35 30 25 20 15 10 5 0 5 10 15 20 25 30 35 40 45 50 55 60 65 70 75