



6/23/16




PROJ. REFERENCE NO.	SHEET NO.
W-5704A&B	X-31

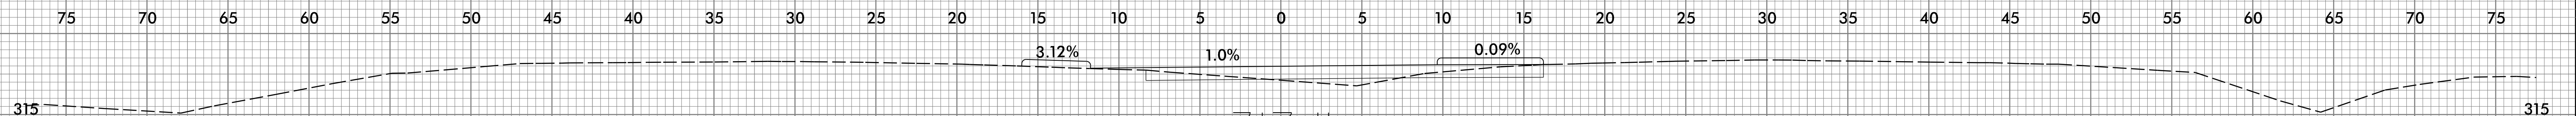


317.11  
169 + 00.00

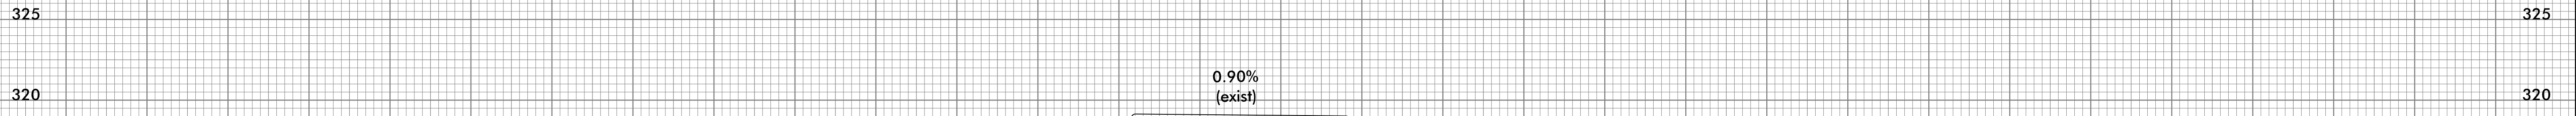


318.46  
168 + 50.00

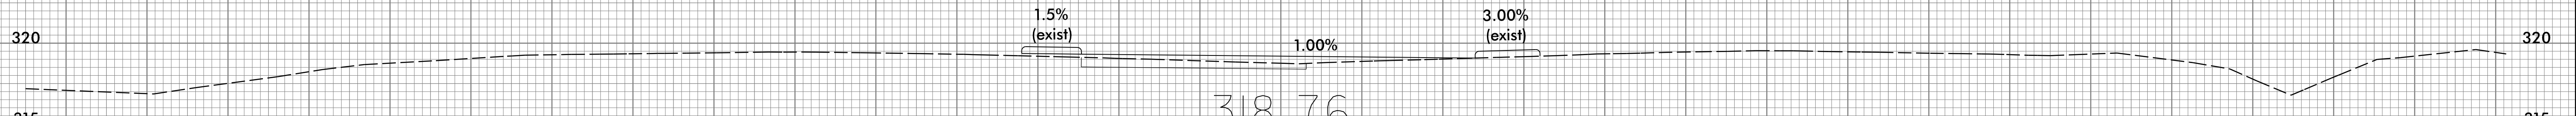

318.76  
168 + 00.00

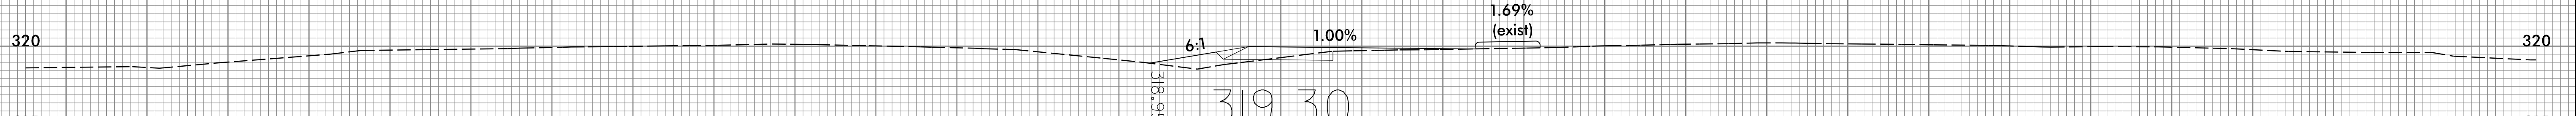

319.30  
167 + 50.00

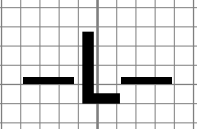

9/27/2017 1:51:35 PM W-5704A&B\_Pduy\_xp1.dgn