




WBS	SHEET NO.	TOTAL SHEETS
2016CPT.04.10.10511.1	2	

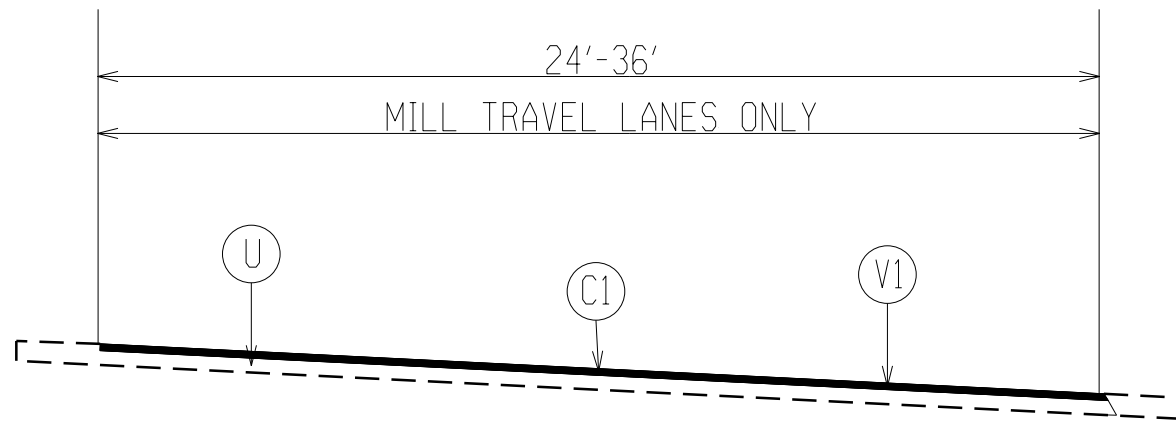

TYPICAL SECTION 1

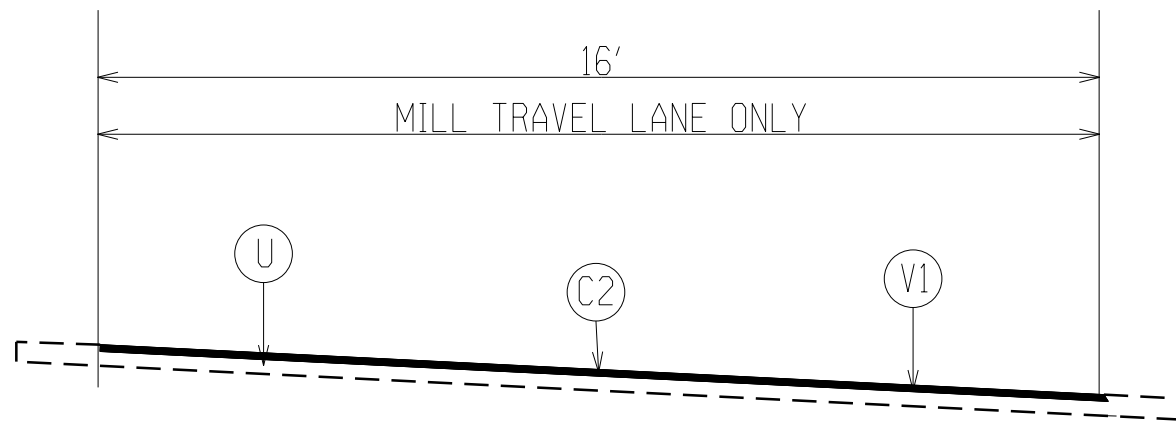

TYPICAL SECTION 2

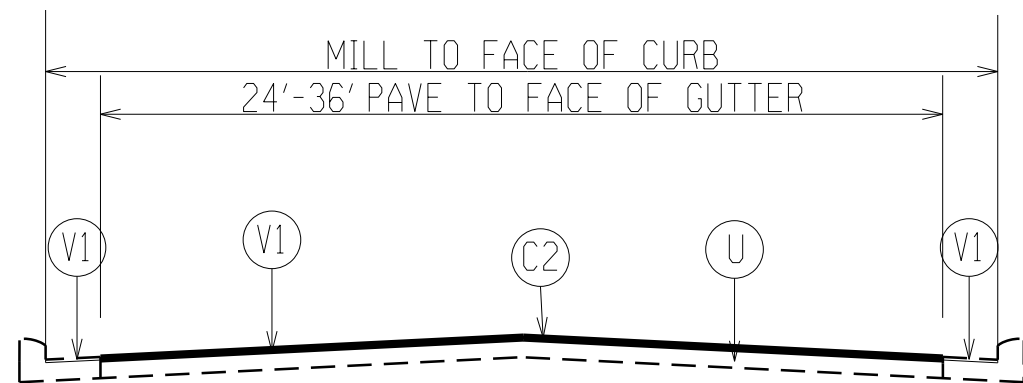

TYPICAL SECTION 3

PAVEMENT SCHEDULE
ⓐ APPROX 1.5" OF S9.5C AT AN AVERAGE RATE OF 168 LB/SY
ⓑ APPROX 1.5" OF S9.5B AT AN AVERAGE RATE OF 168 LB/SY
ⓓ EXISTING PAVEMENT
Ⓥ MILL TRAVEL LANES, TURN LANES AND INTERSECTIONS 1.5" PRIOR TO RESURFACING DO NOT MILL/PAVE SHOULDERS UNLESS DIRECTED BY ENGINEER