

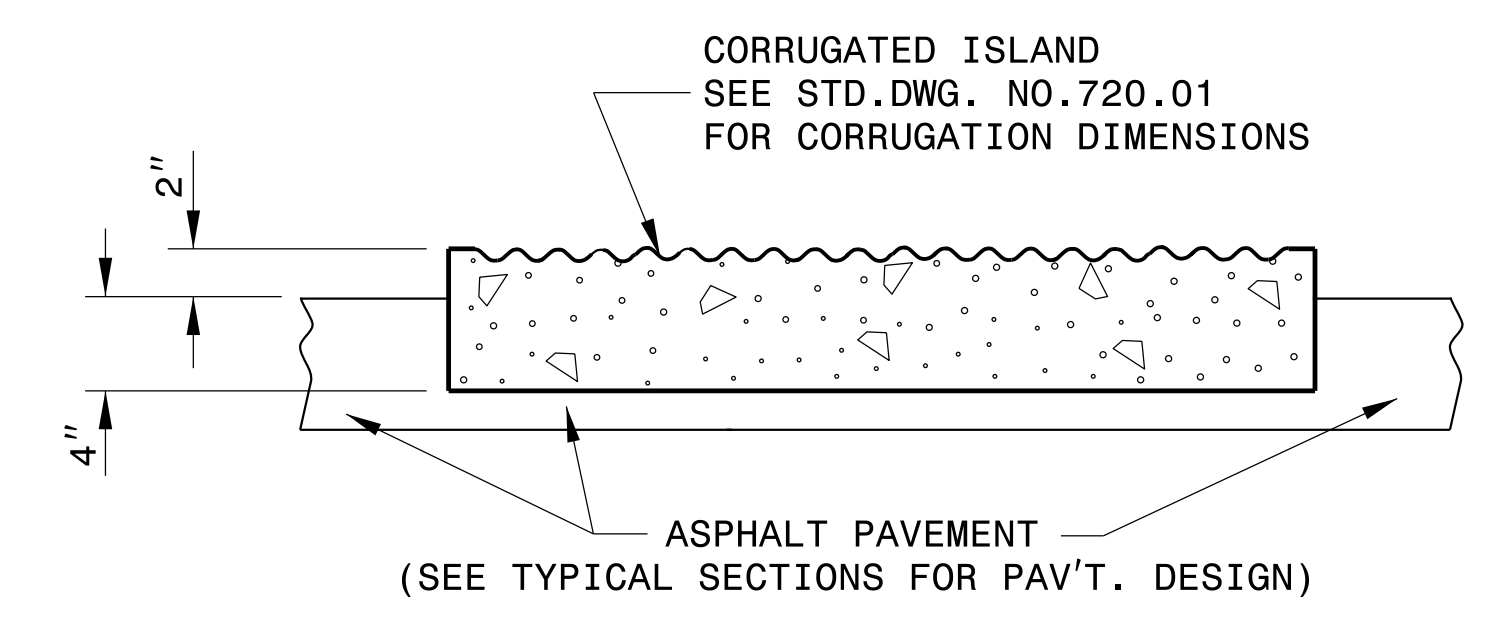



TOP VIEW

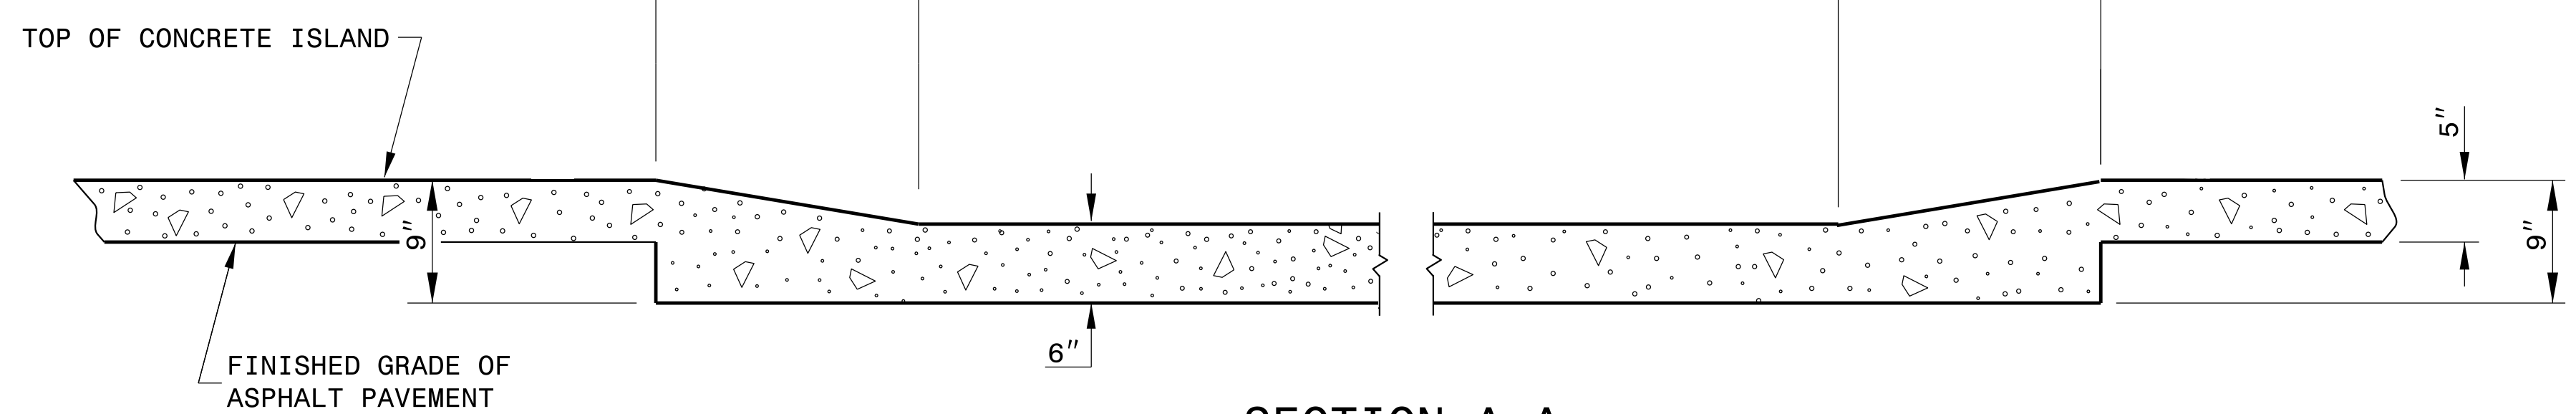

SECTION B-B

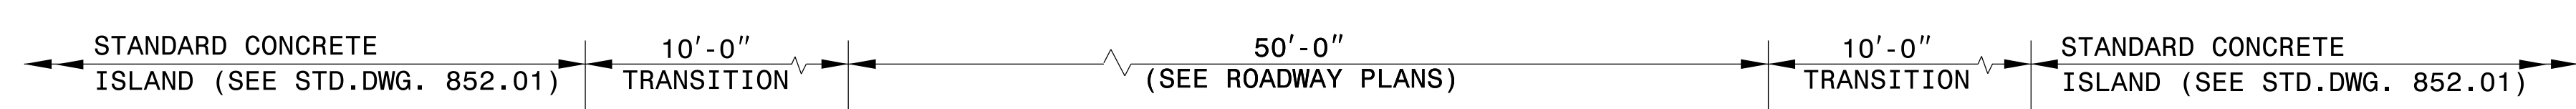

SECTION A-A

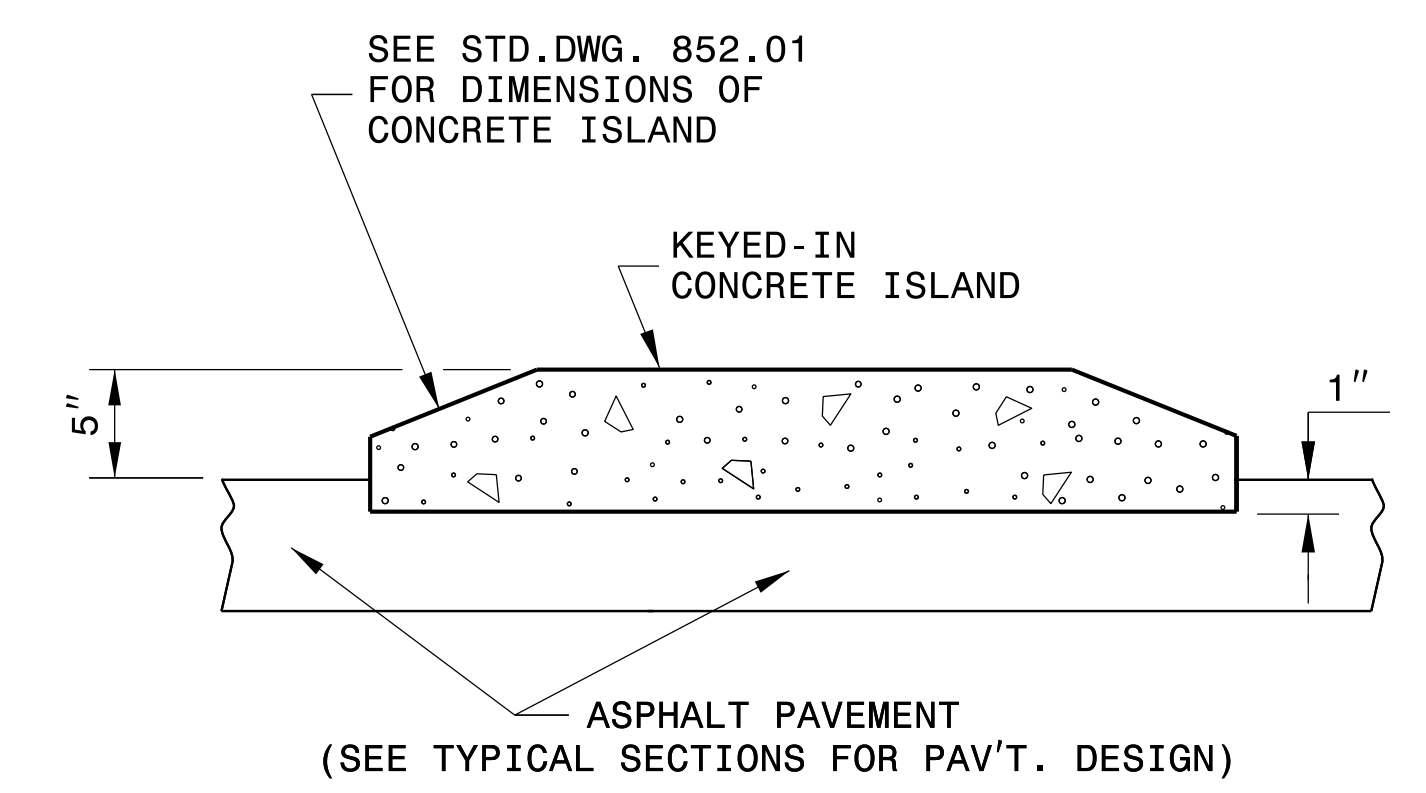

SECTION C-C

DETAIL OF EMERGENCY VEHICLE ACCESS

- NOTES:**
- REFER TO SECTION 852 OF STANDARD SPECIFICATIONS FOR CONCRETE ISLANDS.
 - REFER TO STANDARD DRAWING 852.01 FOR CONTRACTION/EXPANSION JOINTS.
 - PLACE W6xW6 REINFORCING WIRE MESH IN THE BOTTOM 3RD OF THE EMERGENCY VEHICLE ACCESS PORTION OF THE CONCRETE ISLAND THAT MEETS SECTION 1070 OF THE STANDARD SPECIFICATIONS.

SEE PLAN SHEET 12

23-MAR-2012 14:47 S:\Contracts\Contractors\Special Details\spell\stand\3613b_emergency_access.dgn \$\$\$USERNAME\$\$\$



CONTRACT STANDARDS AND DEVELOPMENT UNIT	
Office 919-707-6950 FAX 919-250-4119	
EMERGENCY VEHICLE ACCESS FOR CONCRETE ISLAND	
ORIGINAL BY: E.E. WARD	DATE: 12-99
MODIFIED BY: T.S. SPELL	DATE: 12-05
CHECKED BY:	DATE:
FILE SPEC.: nbritt\metric\urban\3613b_emergency_access.dgn	