



PAY LIMITS FOR 2 OR 3 CURB RAMPS
 (CALCULATE BASED ON NUMBER OF
 SETS OF TRUNCATED DOMES)

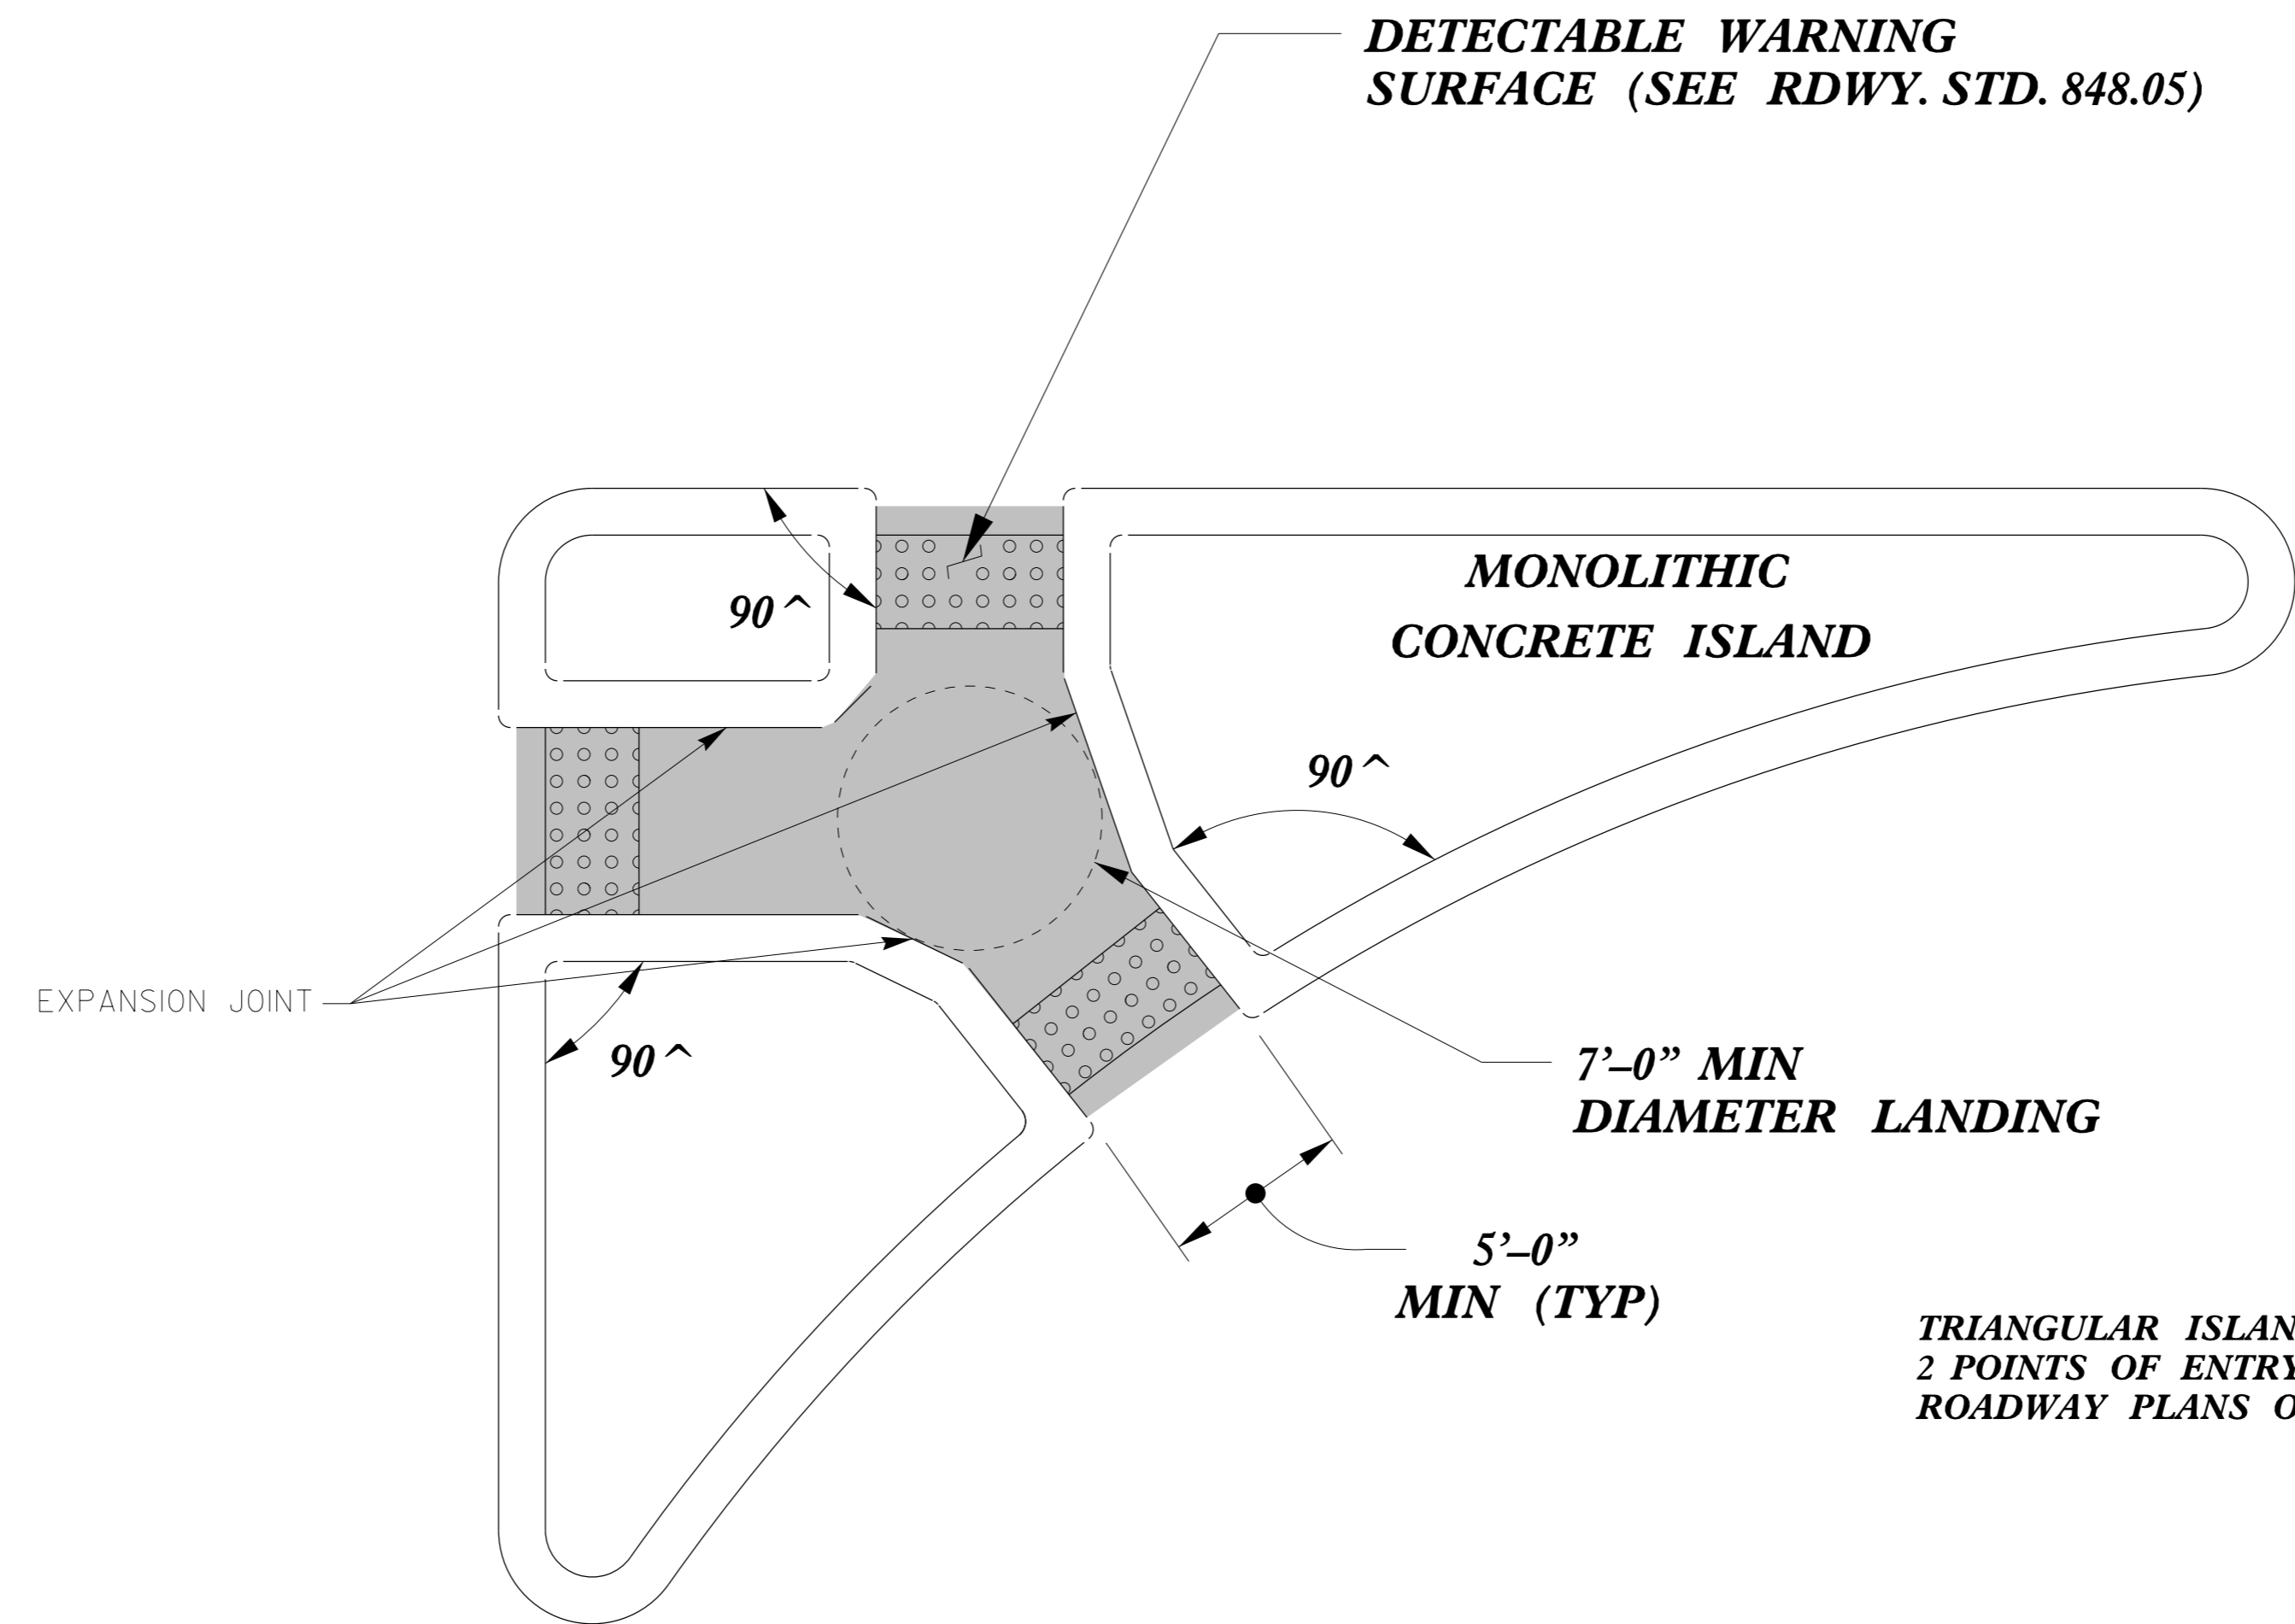


TRIANGULAR ISLANDS MAY BE CONSTRUCTED WITH ONLY 2 POINTS OF ENTRY AND EXIT AS SHOWN IN THE ROADWAY PLANS OR AS DIRECTED BY THE ENGINEER.

TRIANGULAR ISLAND WITH CUT THROUGH

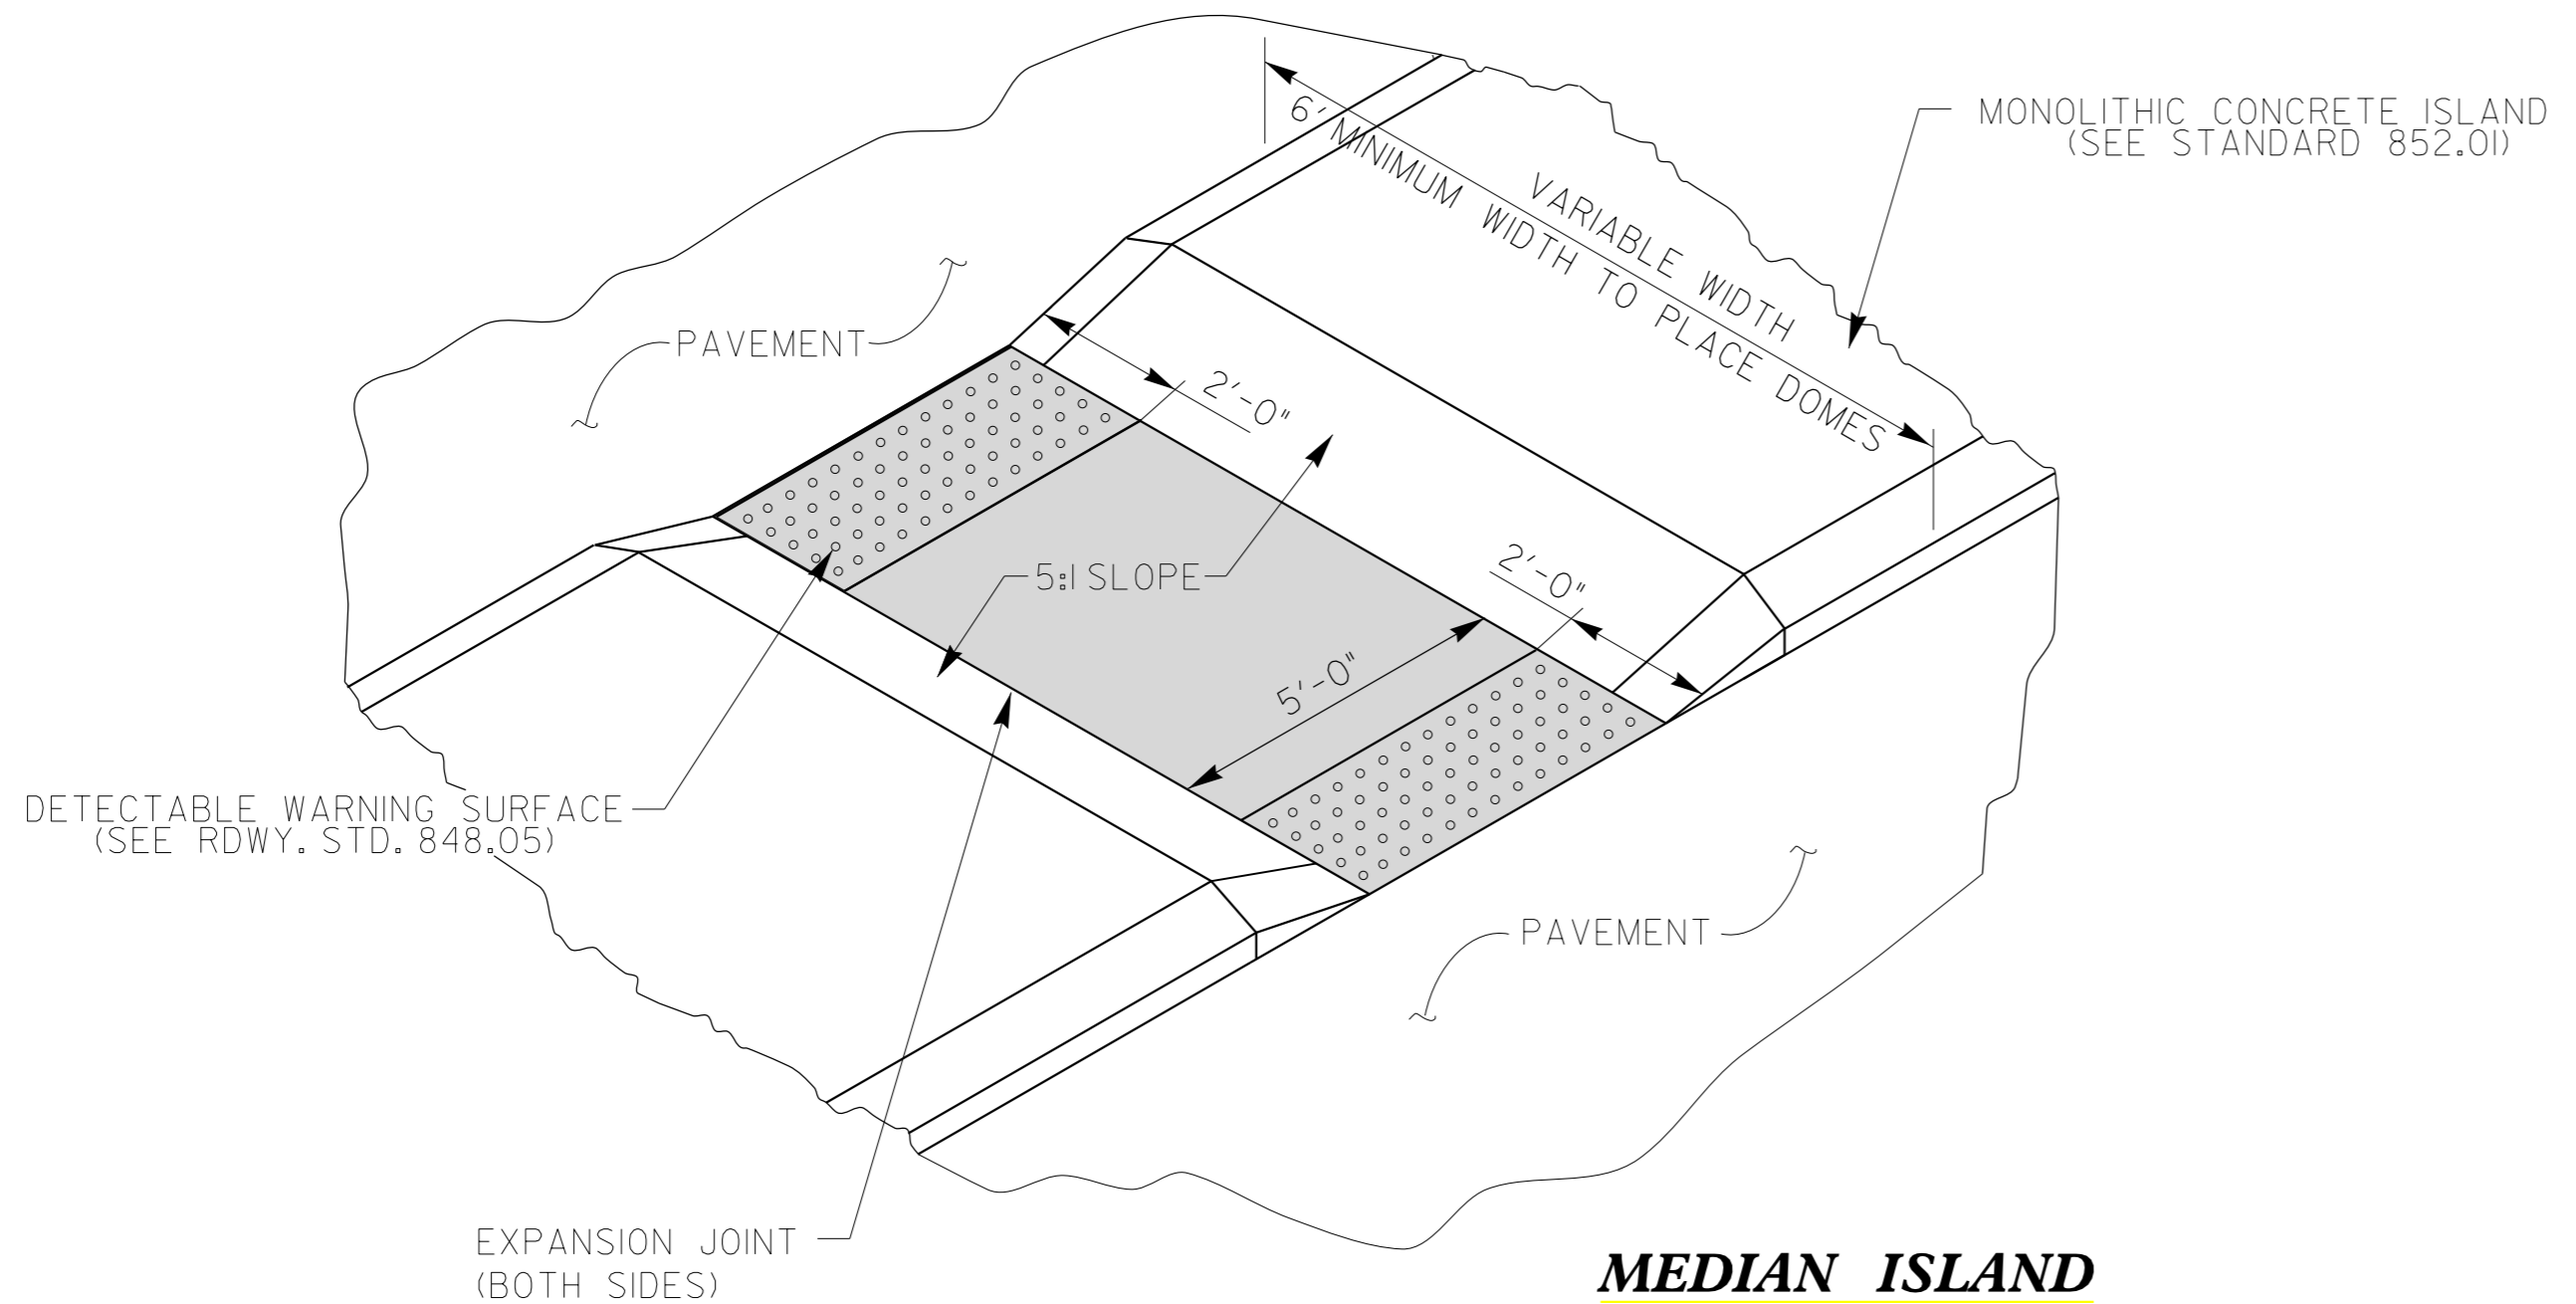

MEDIAN ISLAND WITH CUT THROUGH

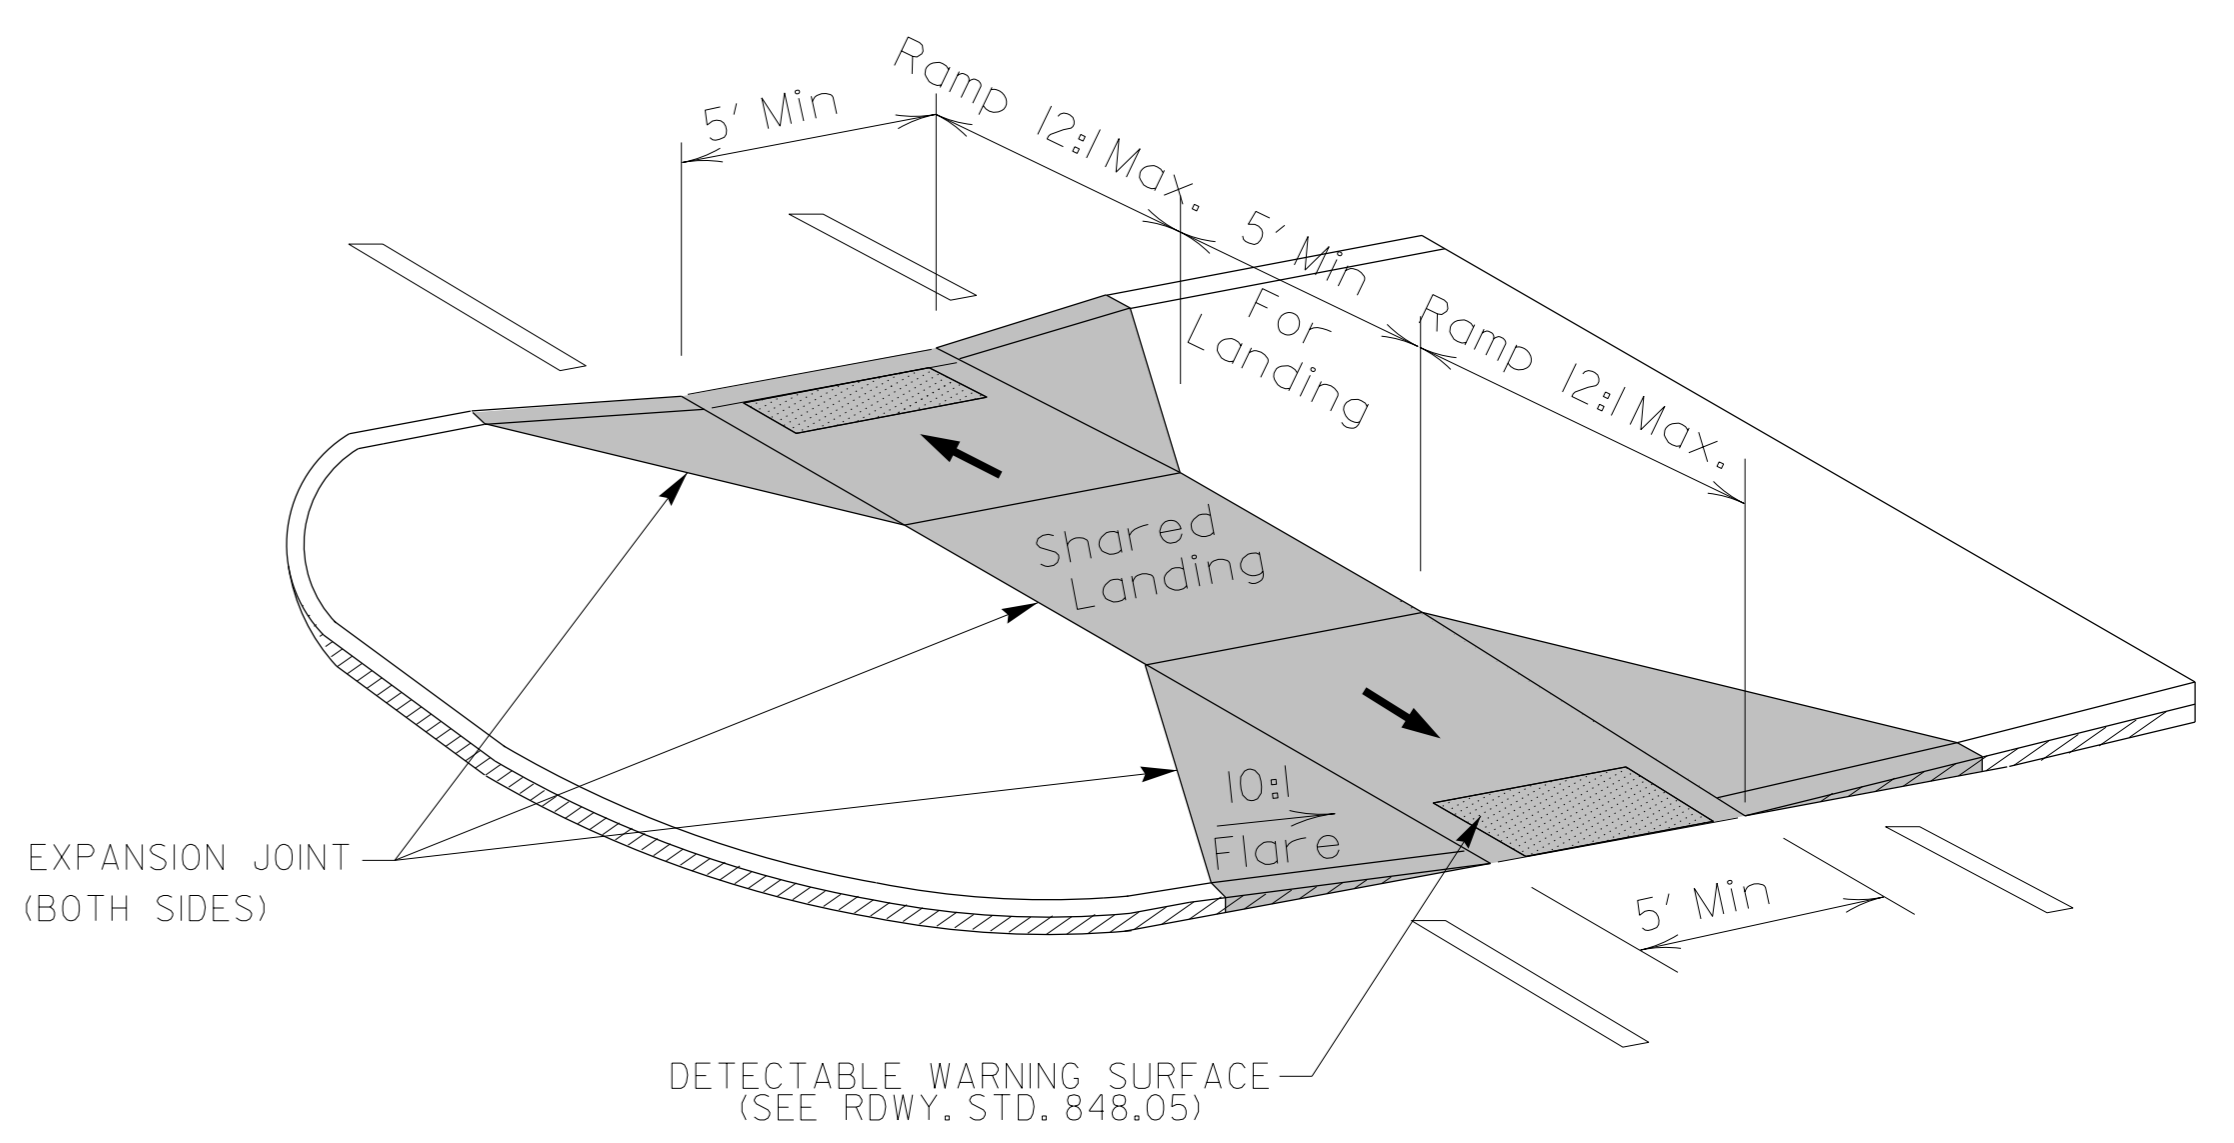


MEDIAN ISLAND CURB RAMPS

DOCUMENT NOT CONSIDERED FINAL
 UNLESS ALL SIGNATURES COMPLETED

CONTRACT STANDARDS AND DEVELOPMENT UNIT
 Office 919-707-6950 FAX 919-250-4119

CURB RAMPS
 Median or Turn Lane Islands

ORIGINAL BY: J.S. HOWERTON DATE: 7/7/11
 MODIFIED BY: _____ DATE: _____
 CHECKED BY: _____ DATE: _____
 FILE SPEC.: stds/2012CurbRamp/CurbRampDetails.dgn

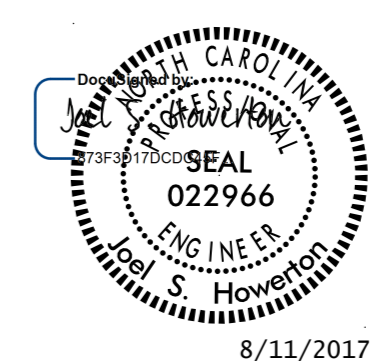

8/11/2017

\$\$\$\$\$
 USER: JSHOWERTON
 DATE: 8/11/2017 10:00:00 AM
 TIME: 10:00:00 AM
 C:\Users\JSHOWERTON\Documents\2012CurbRamp\CurbRampDetails.dgn