



PLAN AND PROFILE OF NOISE WALL 8

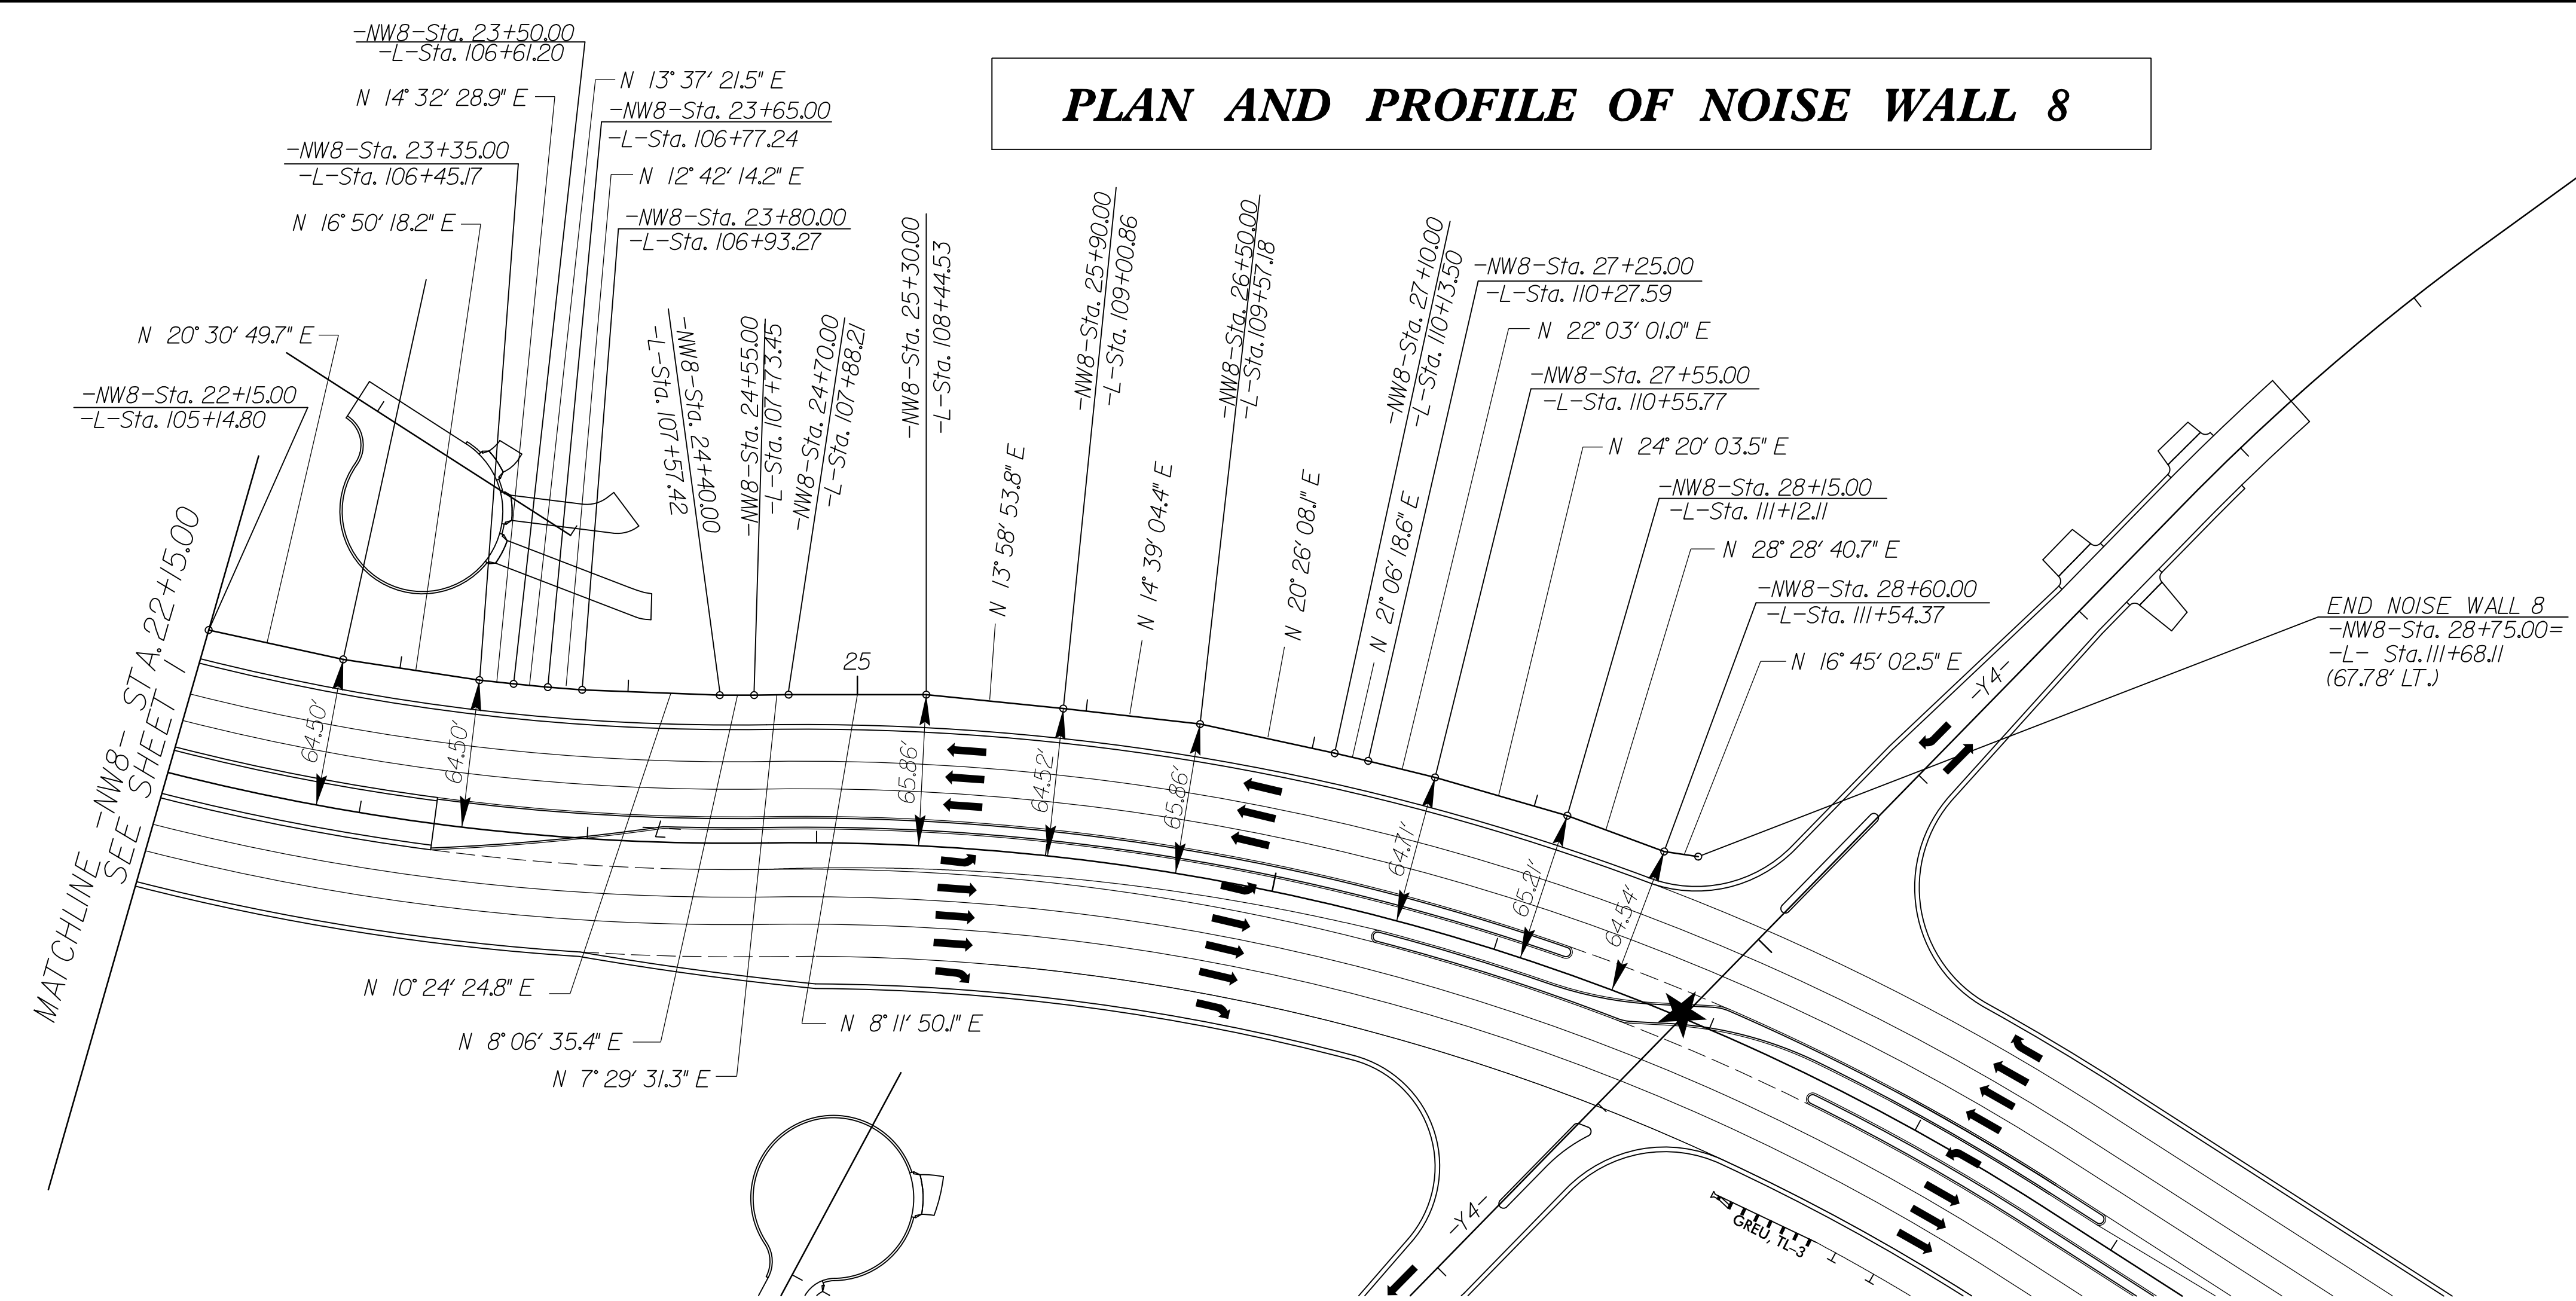

NOISE WALL 8 DESIGN DATA			
PANEL NUMBER	82-87	88-97	98-125
TOP ELEVATION	64'	63'	62'
PANEL LENGTH	90'	150'	420'

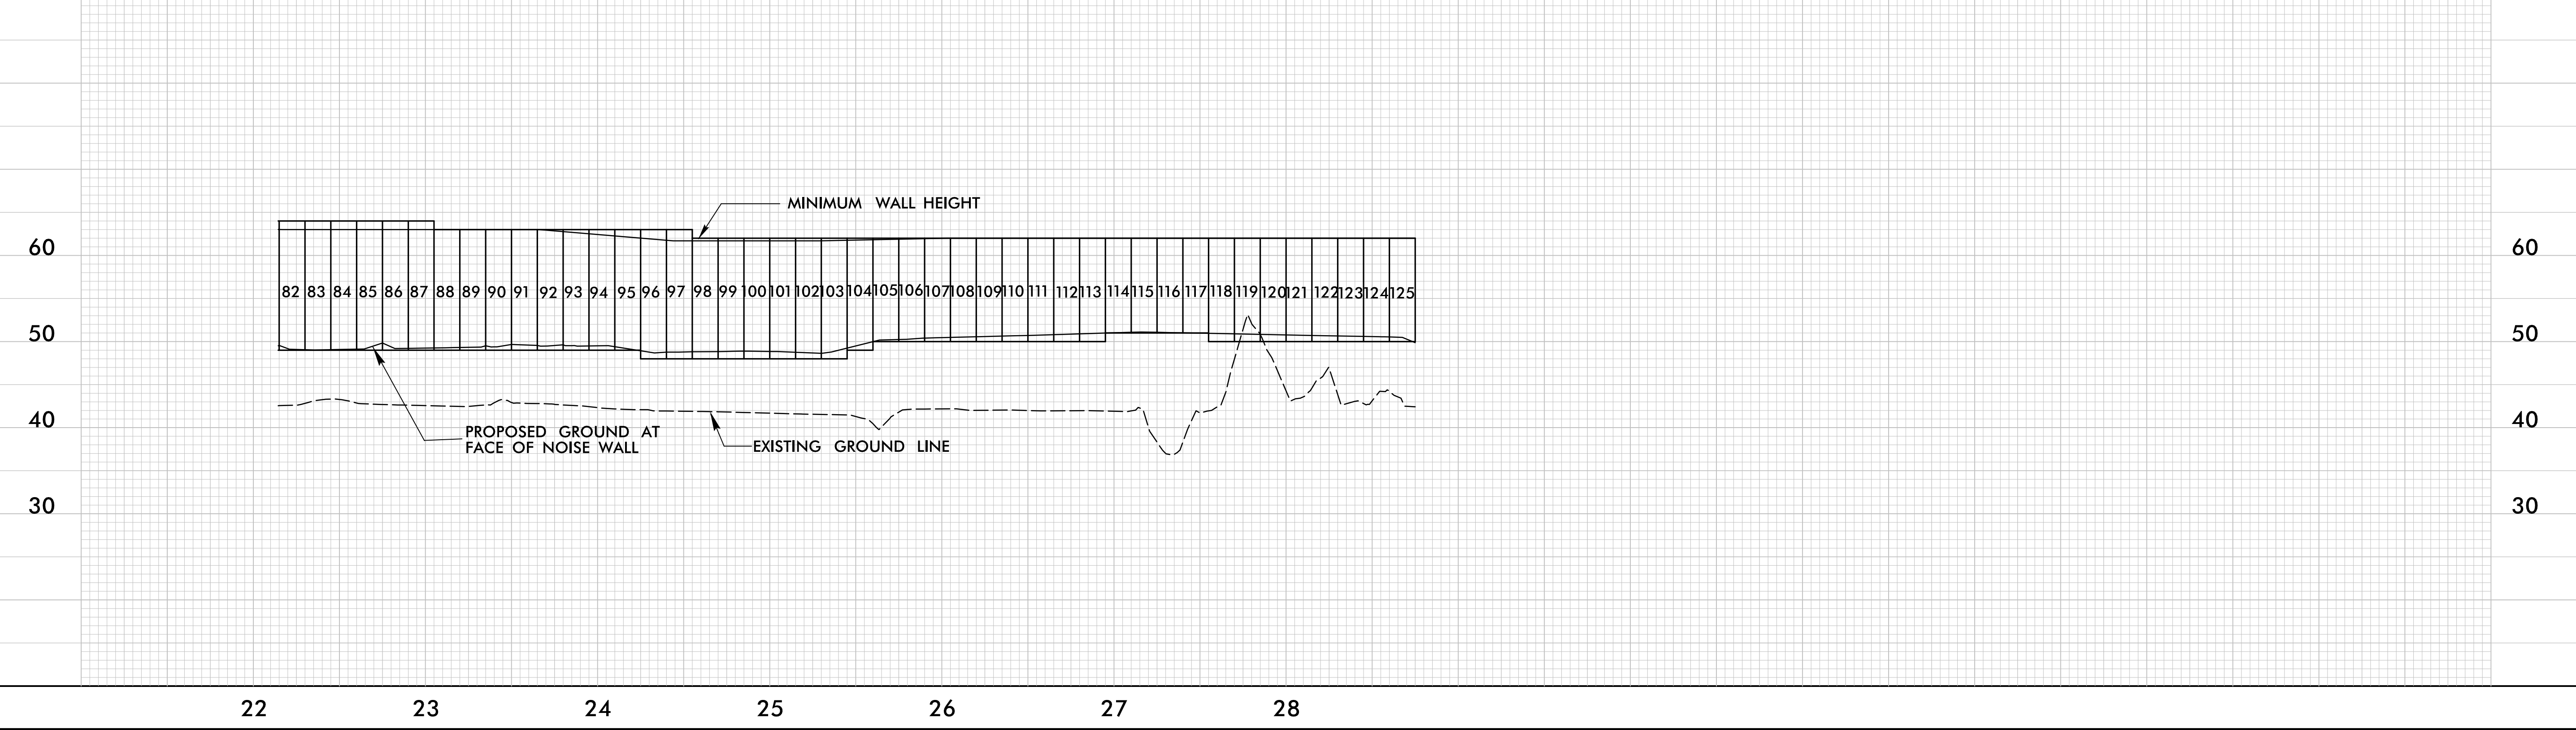

8/16/13

8/11/2017
C:\Users\combl\Documents\Noise Walls\U4751_HES_NW8_psh02.dgn