



PLAN AND PROFILE OF NOISE WALL 9_REV

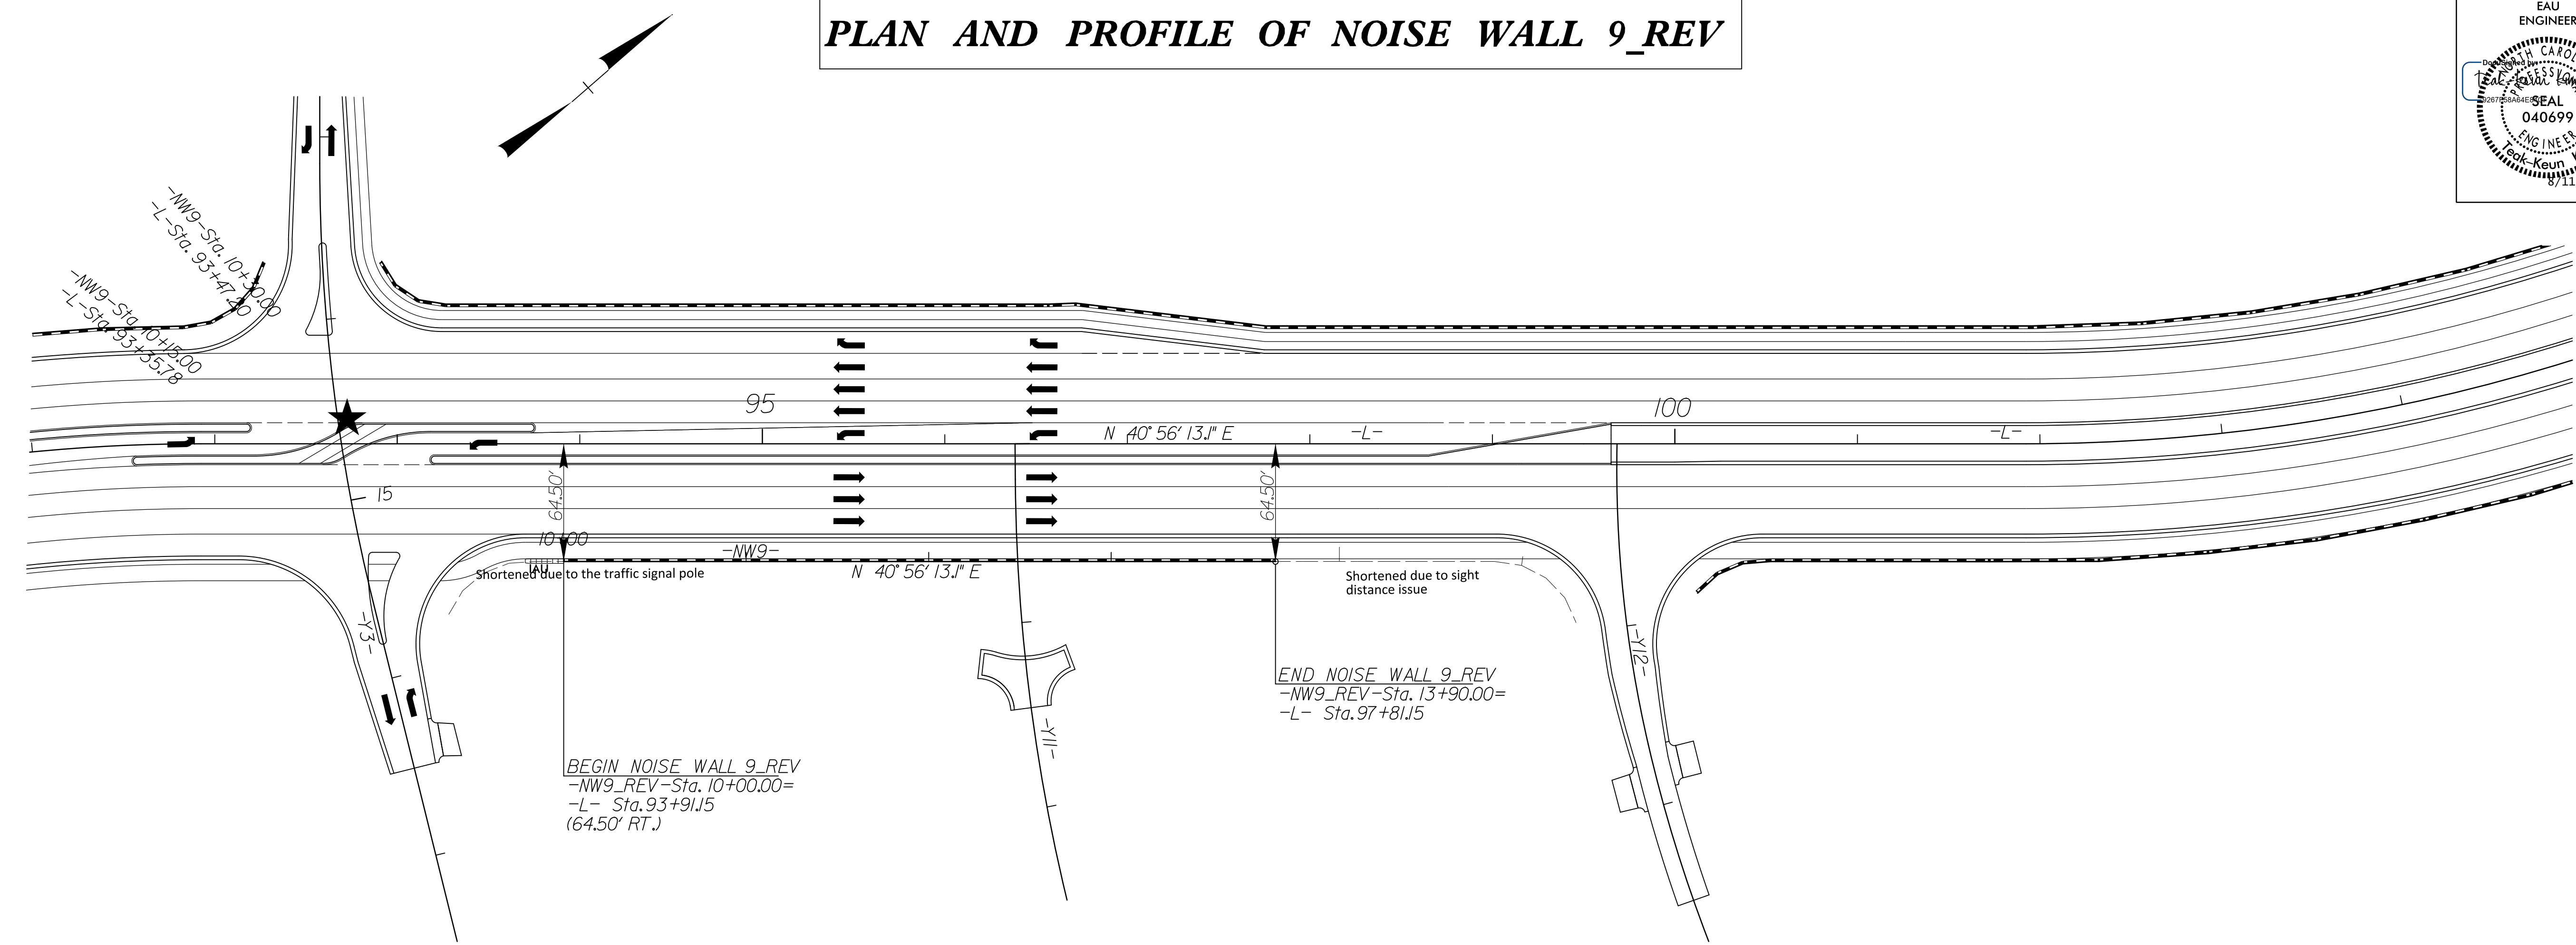

NOISE WALL 9_REV DESIGN DATA

PANEL NUMBER	1-3	4-8	9-26
TOP ELEVATION	59'	60'	61'
PANEL LENGTH	45'	75'	270'

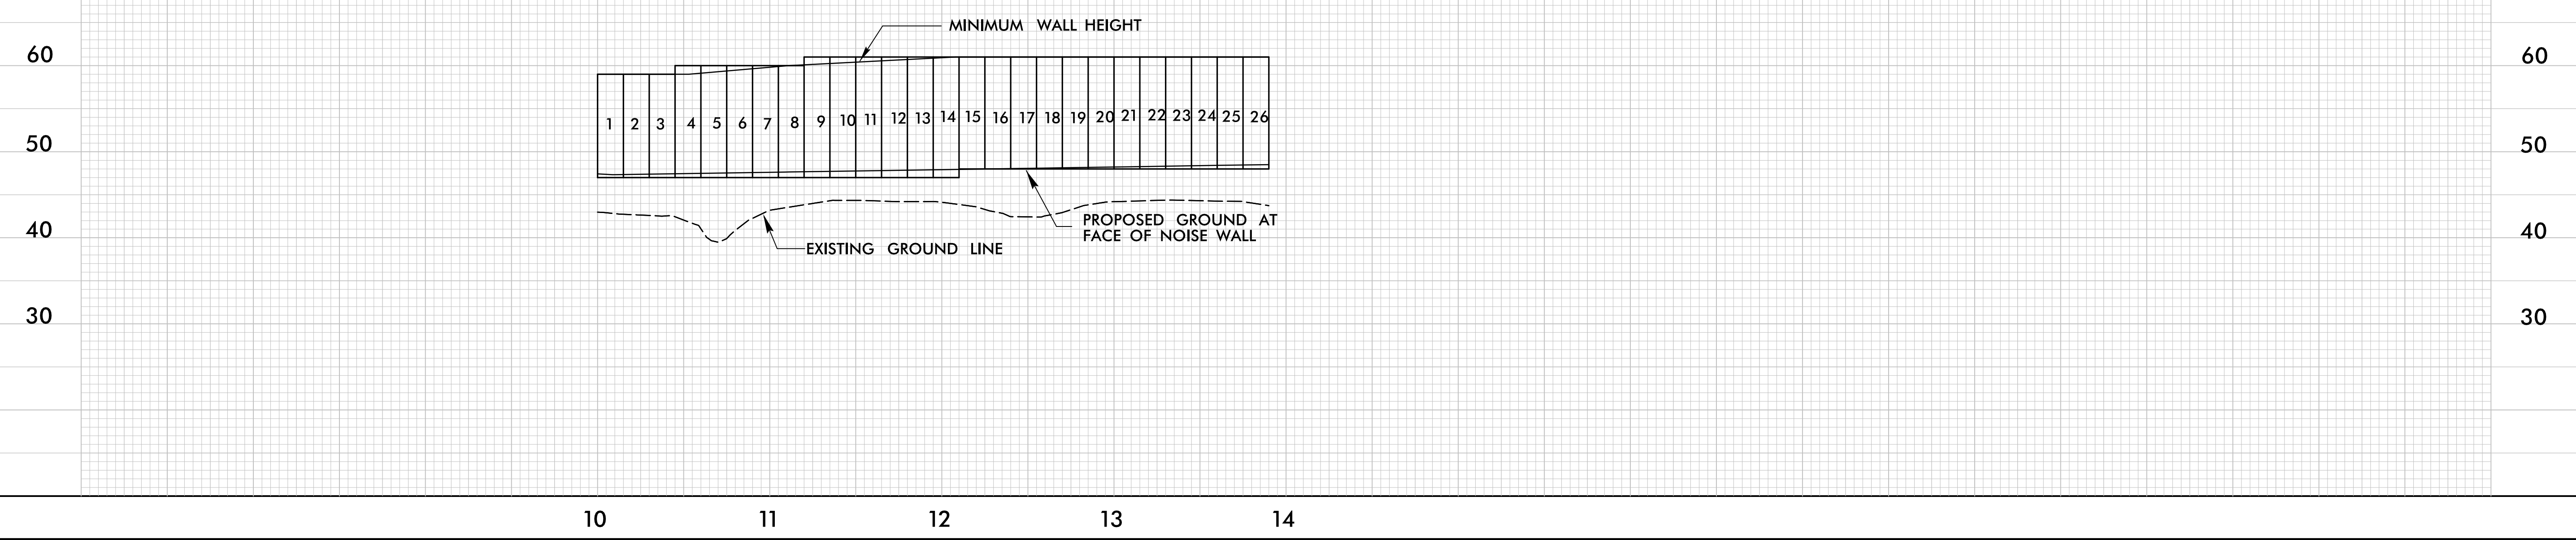

8/16/13

8/11/2017
C:\Users\combler\Documents\Noise Walls\U4751_HES_NW9_REV_psh01.dgn
Comber, C