


PROJECT REFERENCE NO. U-4751		SHEET NO. 4	
RW SHEET NO.		HYDRAULICS ENGINEER	
ROADWAY DESIGN ENGINEER		SEAL 029388	
SEAL 043891		SEAL 029388	
ENGINEER STEPHENS		ENGINEER EDWARD J. VANCE	
10/27/2017		10/27/2017	

DOCUMENT NOT CONSIDERED FINAL UNLESS ALL SIGNATURES COMPLETED

NAD 83/NSRS 2007

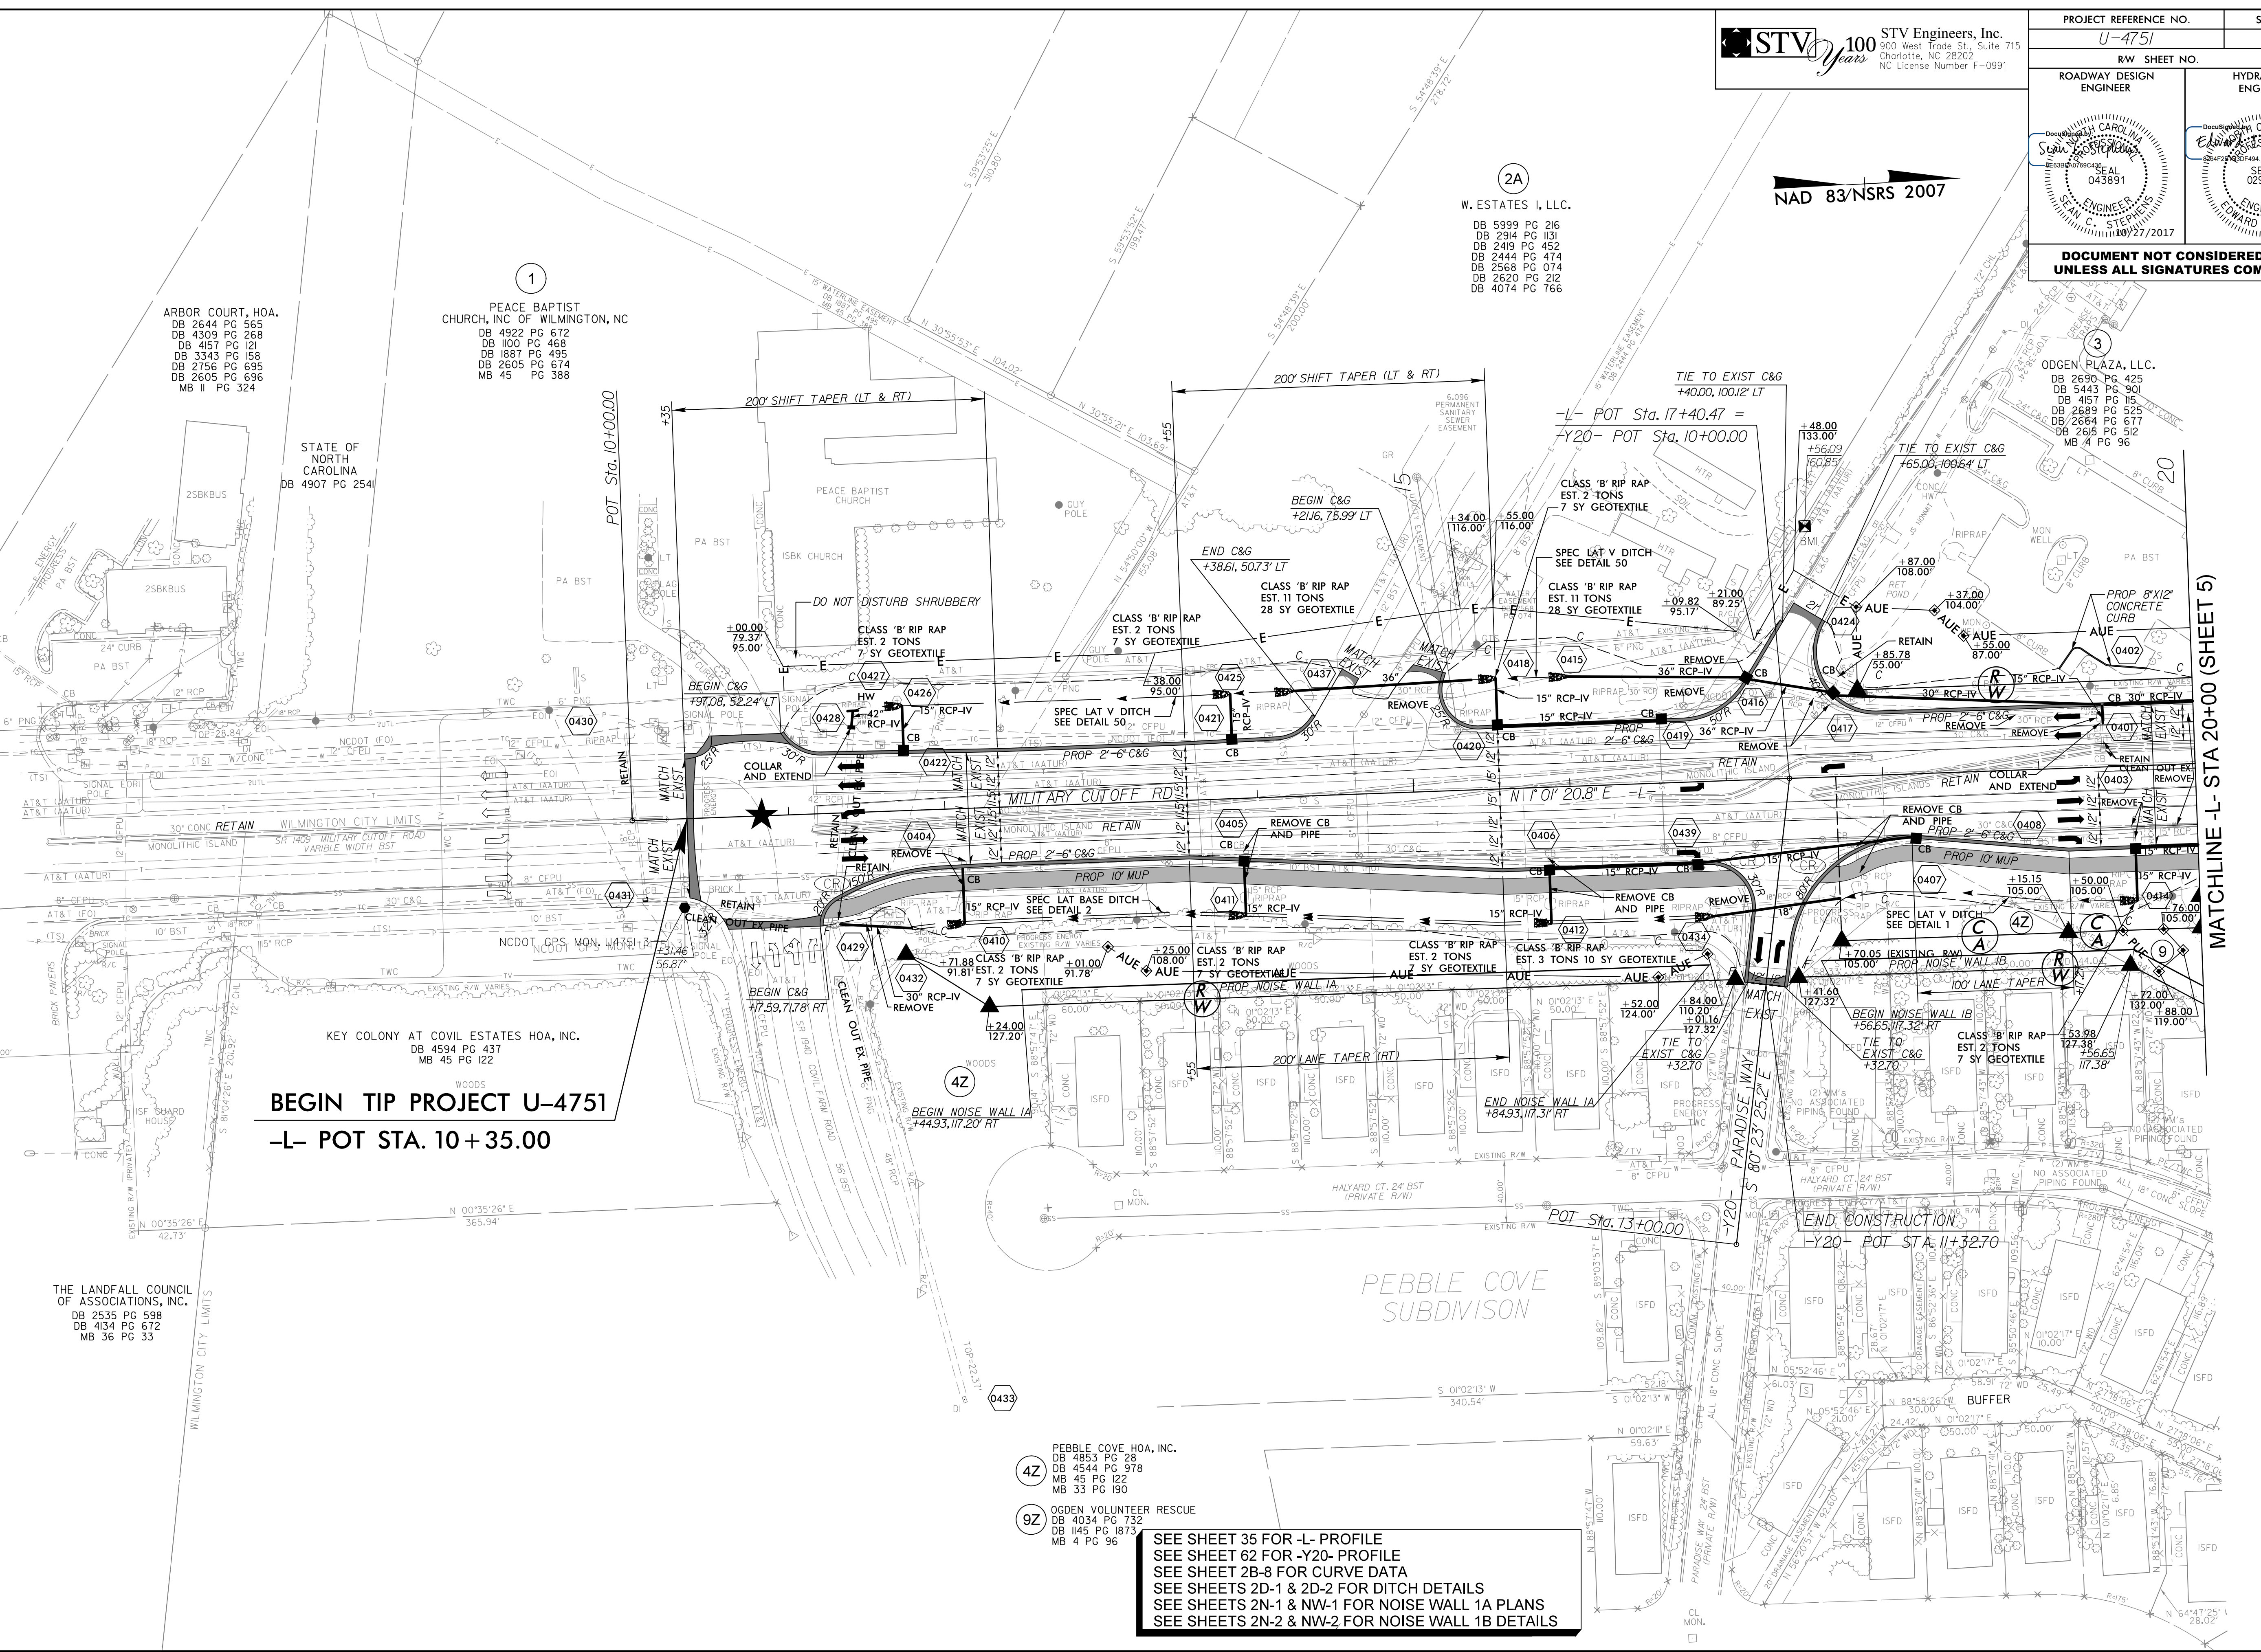

ARBOR COURT, HOA.
DB 2644 PG 565
DB 4309 PG 268
DB 4157 PG 121
DB 3343 PG 158
DB 2756 PG 695
DB 2605 PG 674
MB II PG 324

PEACE BAPTIST CHURCH, INC OF WILMINGTON, NC
DB 4922 PG 672
DB 1100 PG 468
DB 1887 PG 495
DB 2605 PG 674
MB 45 PG 388

STATE OF NORTH CAROLINA
DB 4907 PG 2541

KEY COLONY AT COVIL ESTATES HOA, INC.
DB 4594 PG 437
MB 45 PG 122

BEGIN TIP PROJECT U-4751
-L- POT STA. 10 + 35.00

THE LANDFALL COUNCIL OF ASSOCIATIONS, INC.
DB 2535 PG 598
DB 4134 PG 672
MB 36 PG 33

2A
W. ESTATES I, L.L.C.
DB 5999 PG 216
DB 2914 PG 131
DB 2419 PG 452
DB 2444 PG 474
DB 2568 PG 074
DB 2520 PG 216
DB 4074 PG 766

ODGEN PLAZA, L.L.C.
DB 2690 PG 425
DB 5443 PG 901
DB 4157 PG 115
DB 2689 PG 525
DB 2664 PG 677
DB 2664 PG 512
MB 4 PG 96

4Z
PEBBLE COVE HOA, INC.
DB 4853 PG 28
DB 4544 PG 978
MB 45 PG 122
MB 33 PG 190

9Z
ODGEN VOLUNTEER RESCUE
DB 4034 PG 732
DB 1145 PG 1873
MB 4 PG 96

SEE SHEET 35 FOR -L- PROFILE
SEE SHEET 62 FOR -Y20- PROFILE
SEE SHEET 2B-8 FOR CURVE DATA
SEE SHEETS 2D-1 & 2D-2 FOR DITCH DETAILS
SEE SHEETS 2N-1 & NW-1 FOR NOISE WALL 1A PLANS
SEE SHEETS 2N-2 & NW-2 FOR NOISE WALL 1B DETAILS

10/26/2017
R:\Projects\U4751\Drawings\U4751_RDY_psh04.dgn
stephens

MATCHLINE -L- STA 20+00 (SHEET 5)