



PROJECT REFERENCE NO. U-4751		SHEET NO. 8	
RW SHEET NO.		HYDRAULICS ENGINEER	
ROADWAY DESIGN ENGINEER		SEAL 043891 STEPHENS 10/27/2017	
DocuSigned by: Stanley Stephens PROFESSIONAL ENGINEER SEAL 043891 STEPHENS 10/27/2017		DocuSigned by: Edward J. Van... PROFESSIONAL ENGINEER SEAL 029388 VAN... 10/27/2017	
<b>DOCUMENT NOT CONSIDERED FINAL UNLESS ALL SIGNATURES COMPLETED</b>			

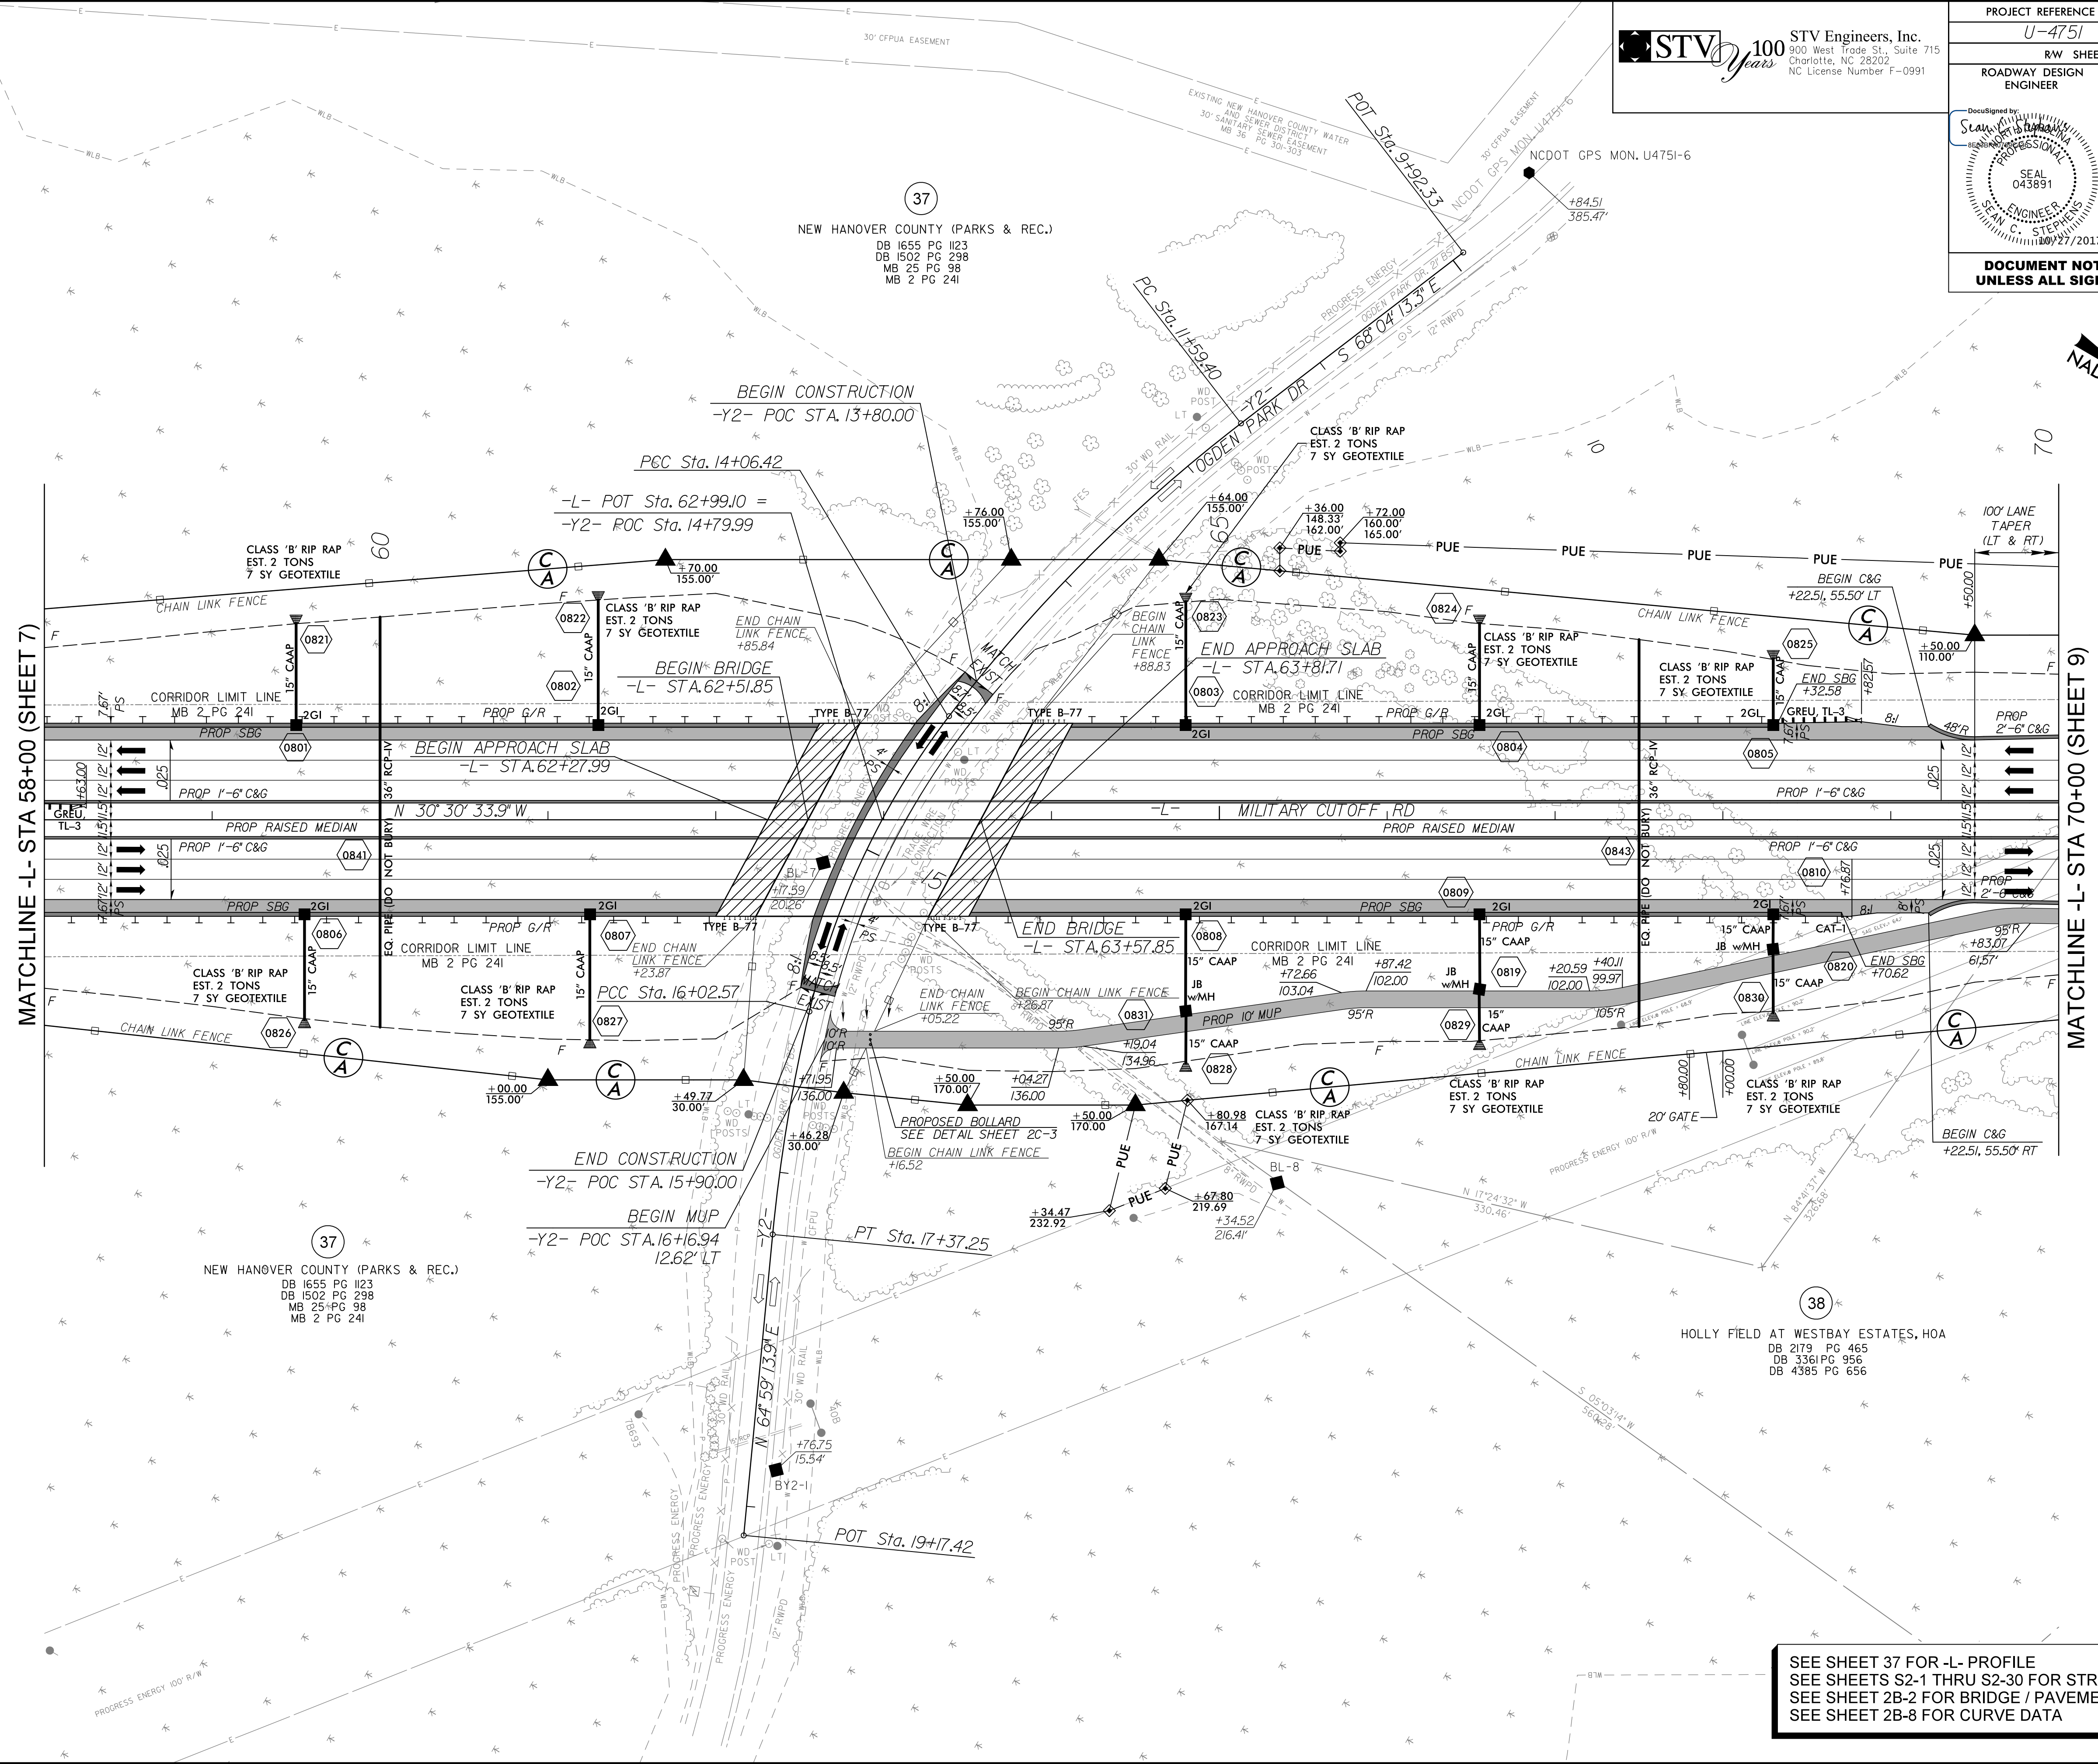

MATCHLINE -L- STA 58+00 (SHEET 7)

MATCHLINE -L- STA 70+00 (SHEET 9)

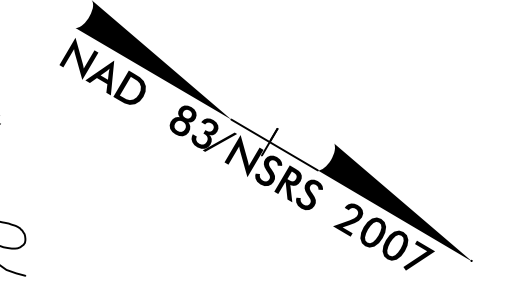

SEE SHEET 37 FOR -L- PROFILE  
 SEE SHEETS S2-1 THRU S2-30 FOR STRUCTURE PLANS  
 SEE SHEET 2B-2 FOR BRIDGE / PAVEMENT RELATIONSHIP  
 SEE SHEET 2B-8 FOR CURVE DATA

10/27/2017 10:00 AM Proj:\Projects\U4751.RDY\_psh08.dgn