


PROJECT REFERENCE NO. U-4751		SHEET NO. 9	
RW SHEET NO. ROADWAY DESIGN ENGINEER		HYDRAULICS ENGINEER	
DOCUMENT NOT CONSIDERED FINAL UNLESS ALL SIGNATURES COMPLETED			

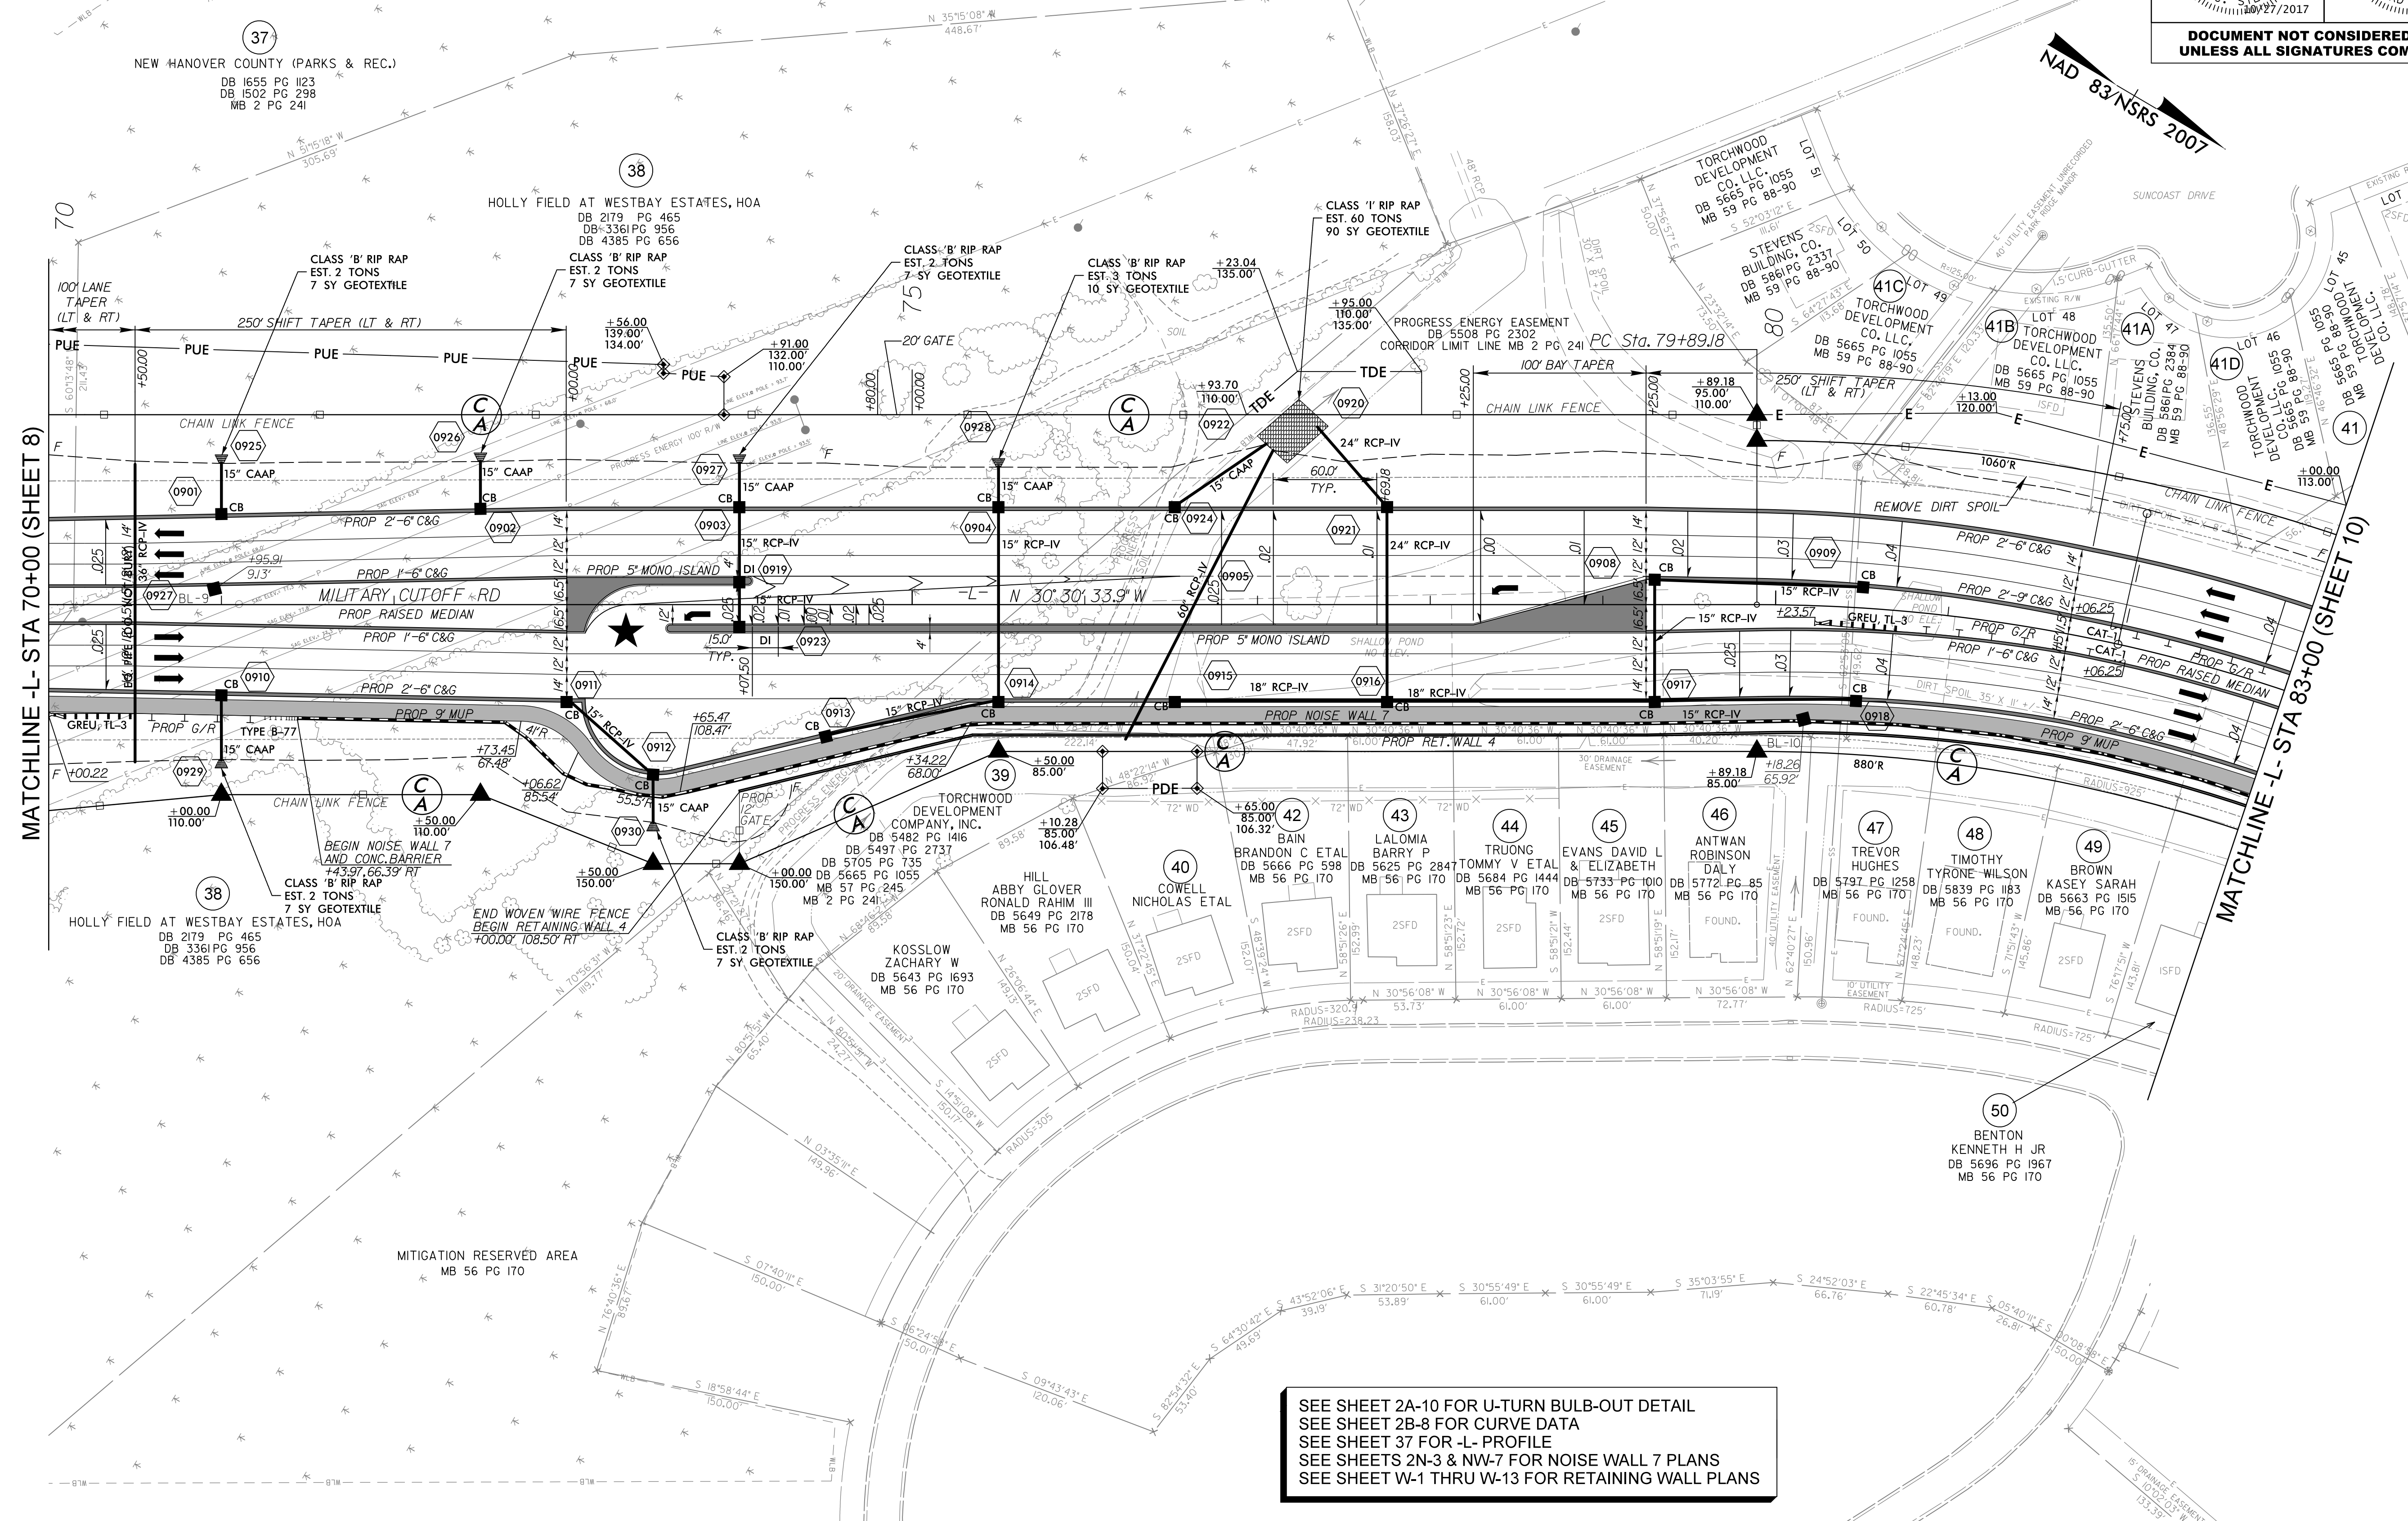

SEE SHEET 2A-10 FOR U-TURN BULB-OUT DETAIL
 SEE SHEET 2B-8 FOR CURVE DATA
 SEE SHEET 37 FOR -L- PROFILE
 SEE SHEETS 2N-3 & NW-7 FOR NOISE WALL 7 PLANS
 SEE SHEET W-1 THRU W-13 FOR RETAINING WALL PLANS

10/27/2017 10:05:00 AM Proj:\SHT\U4751.RDY_psh09.dgn