



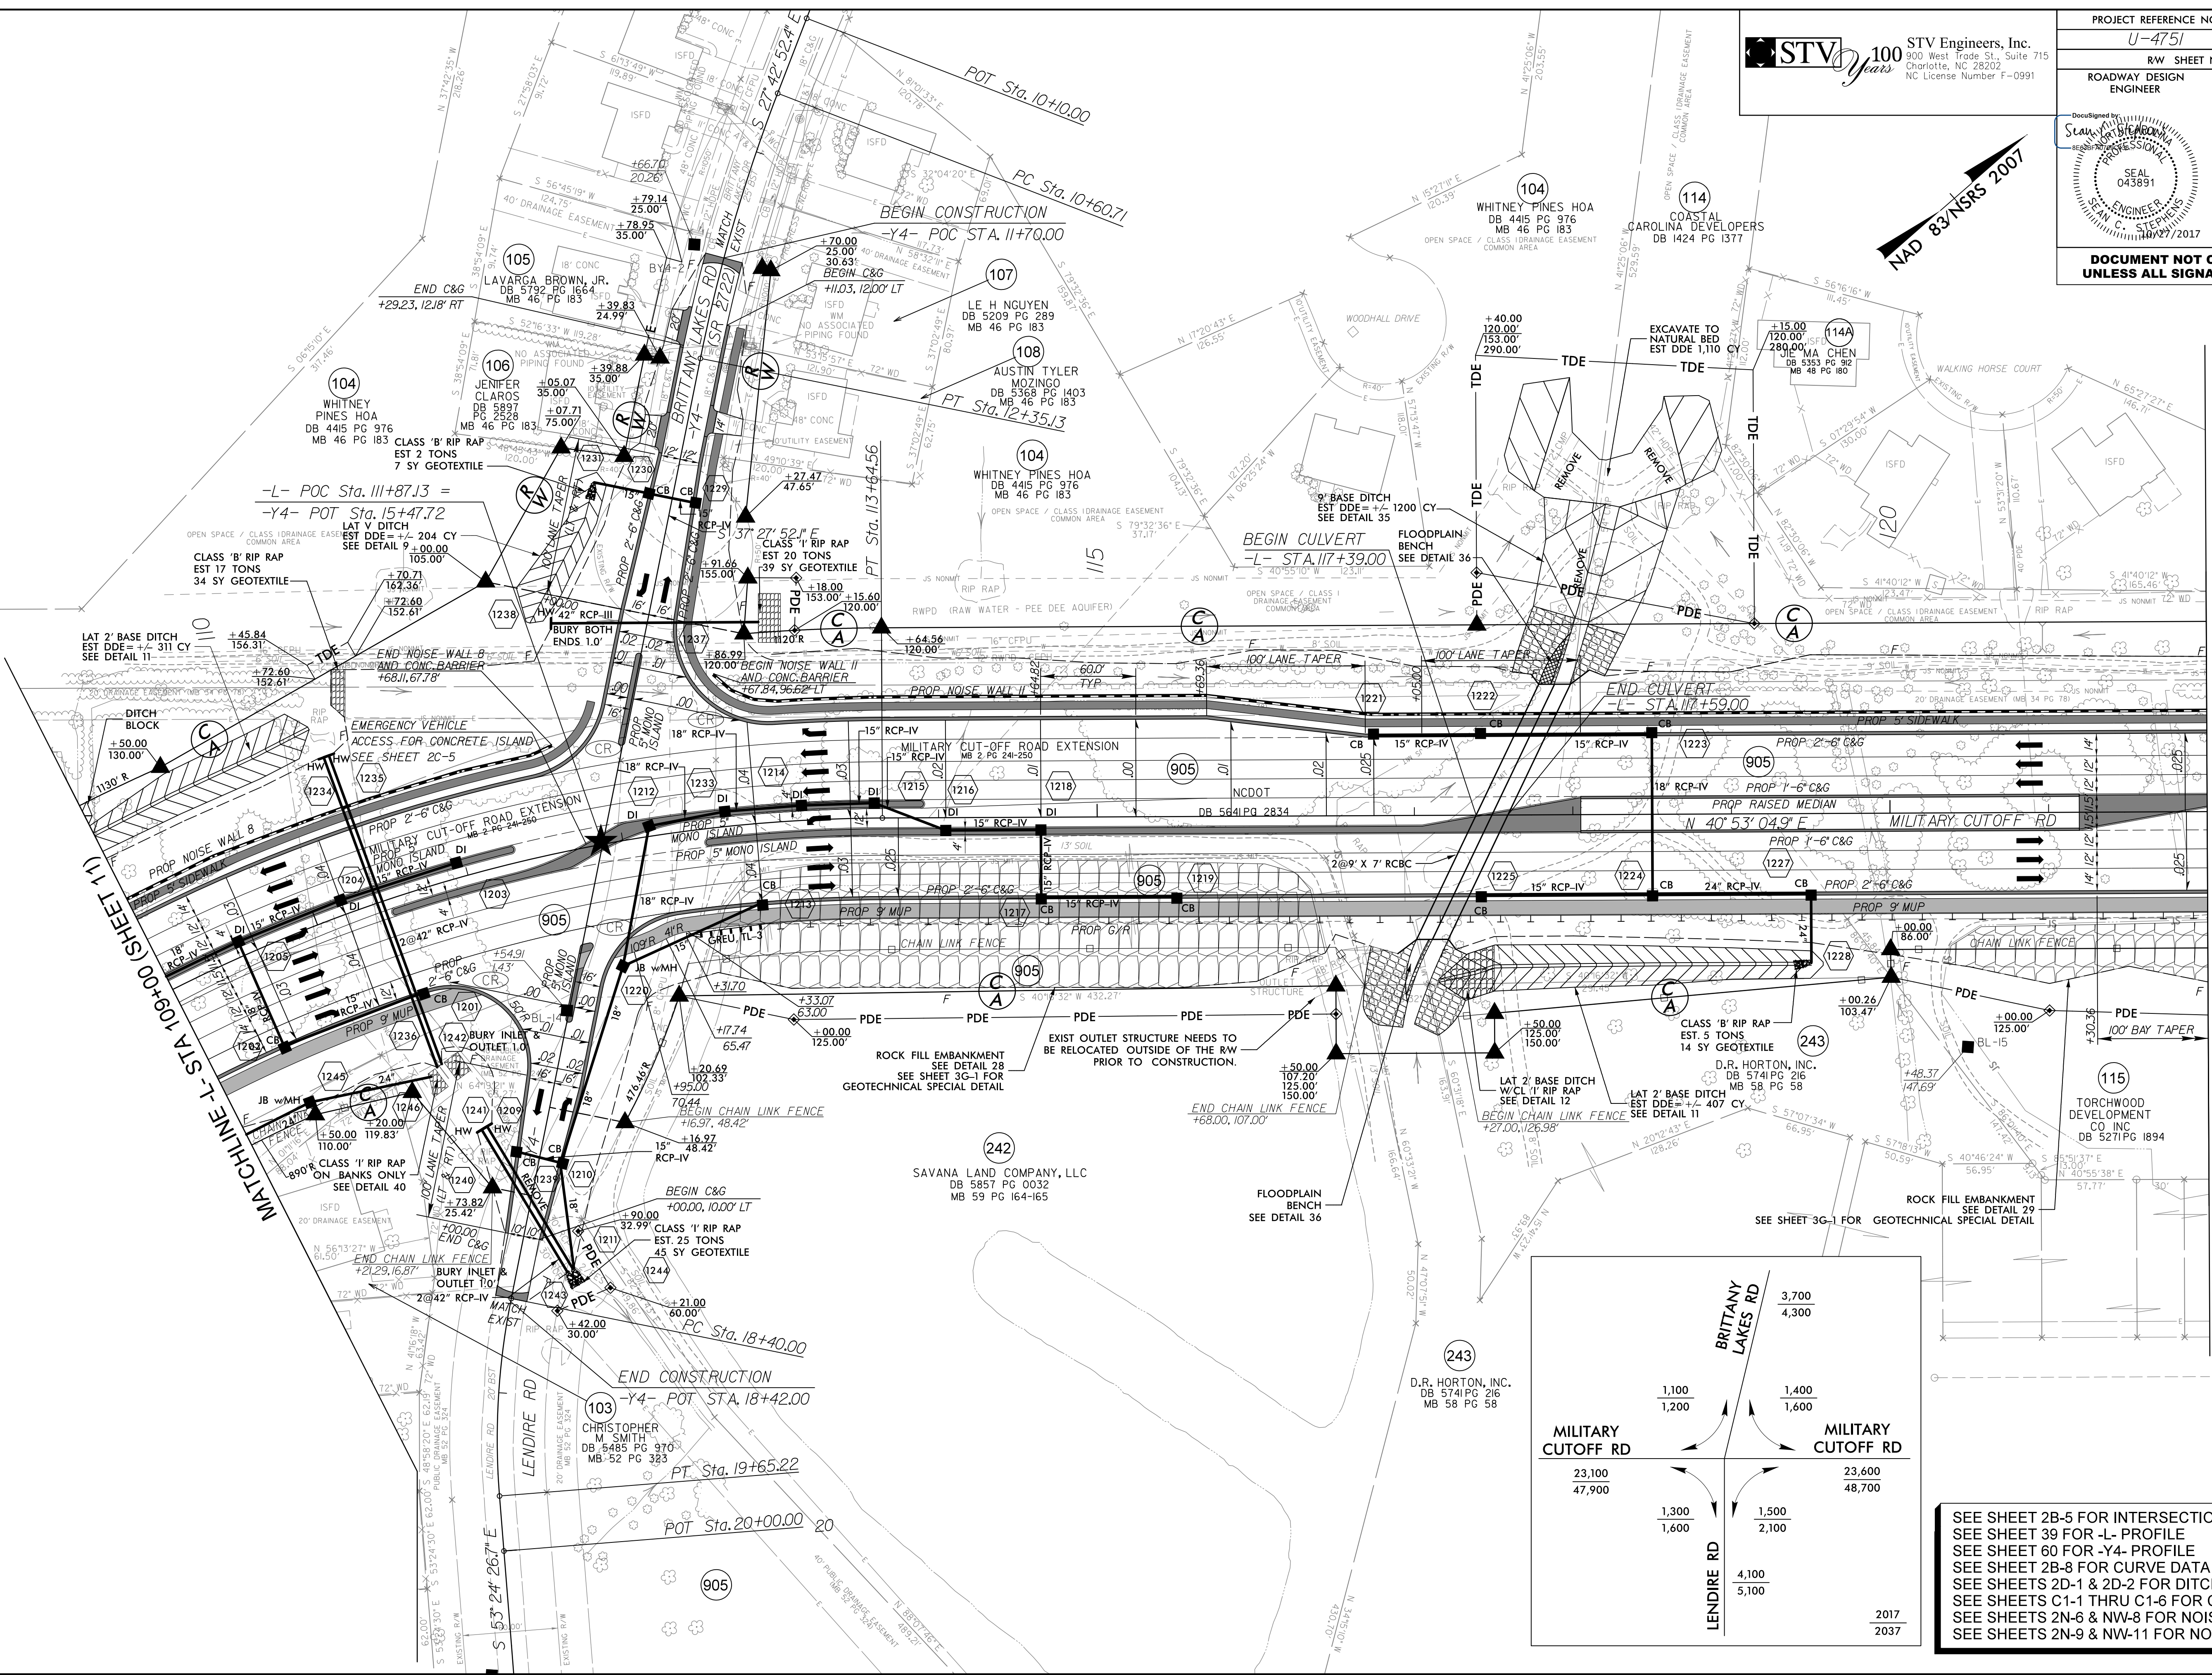


PROJECT REFERENCE NO. U-4751		SHEET NO. 12	
RW SHEET NO. ROADWAY DESIGN ENGINEER		HYDRAULICS ENGINEER	
Documented by:		Documented by:	
DOCUMENT NOT CONSIDERED FINAL UNLESS ALL SIGNATURES COMPLETED			

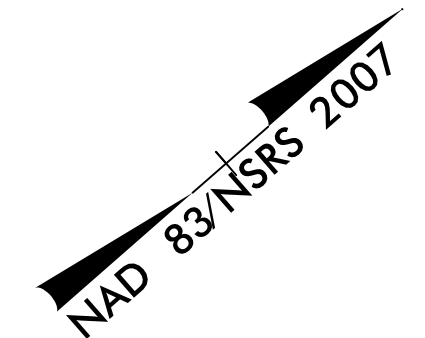

MATCHLINE - STA 10+00 (SHEET 11)

MATCHLINE - L- STA 122+00 (SHEET 13)

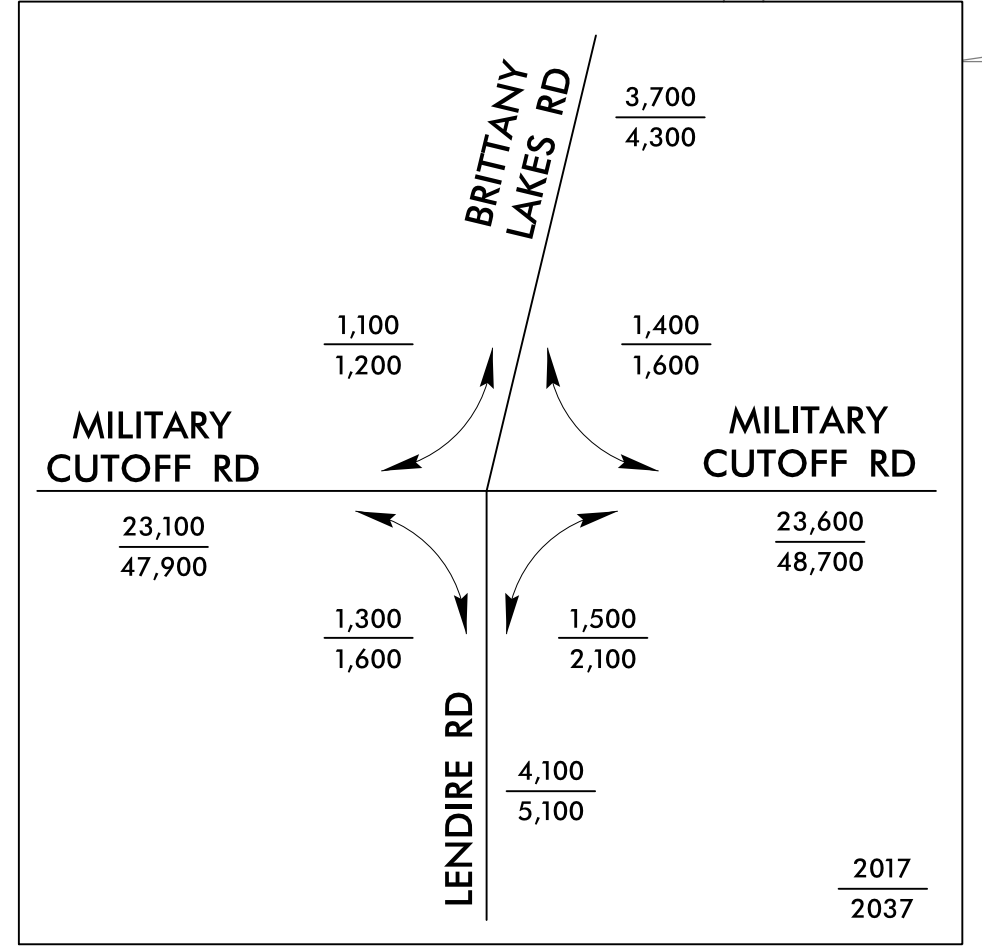

SEE SHEET 2B-5 FOR INTERSECTION DETAILS
 SEE SHEET 39 FOR -L- PROFILE
 SEE SHEET 60 FOR -Y4- PROFILE
 SEE SHEET 2B-8 FOR CURVE DATA
 SEE SHEETS 2D-1 & 2D-2 FOR DITCH DETAILS
 SEE SHEETS C1-1 THRU C1-6 FOR CULVERT PLANS
 SEE SHEETS 2N-6 & NW-8 FOR NOISE WALL 8 PLANS
 SEE SHEETS 2N-9 & NW-11 FOR NOISE WALL 11 PLANS