
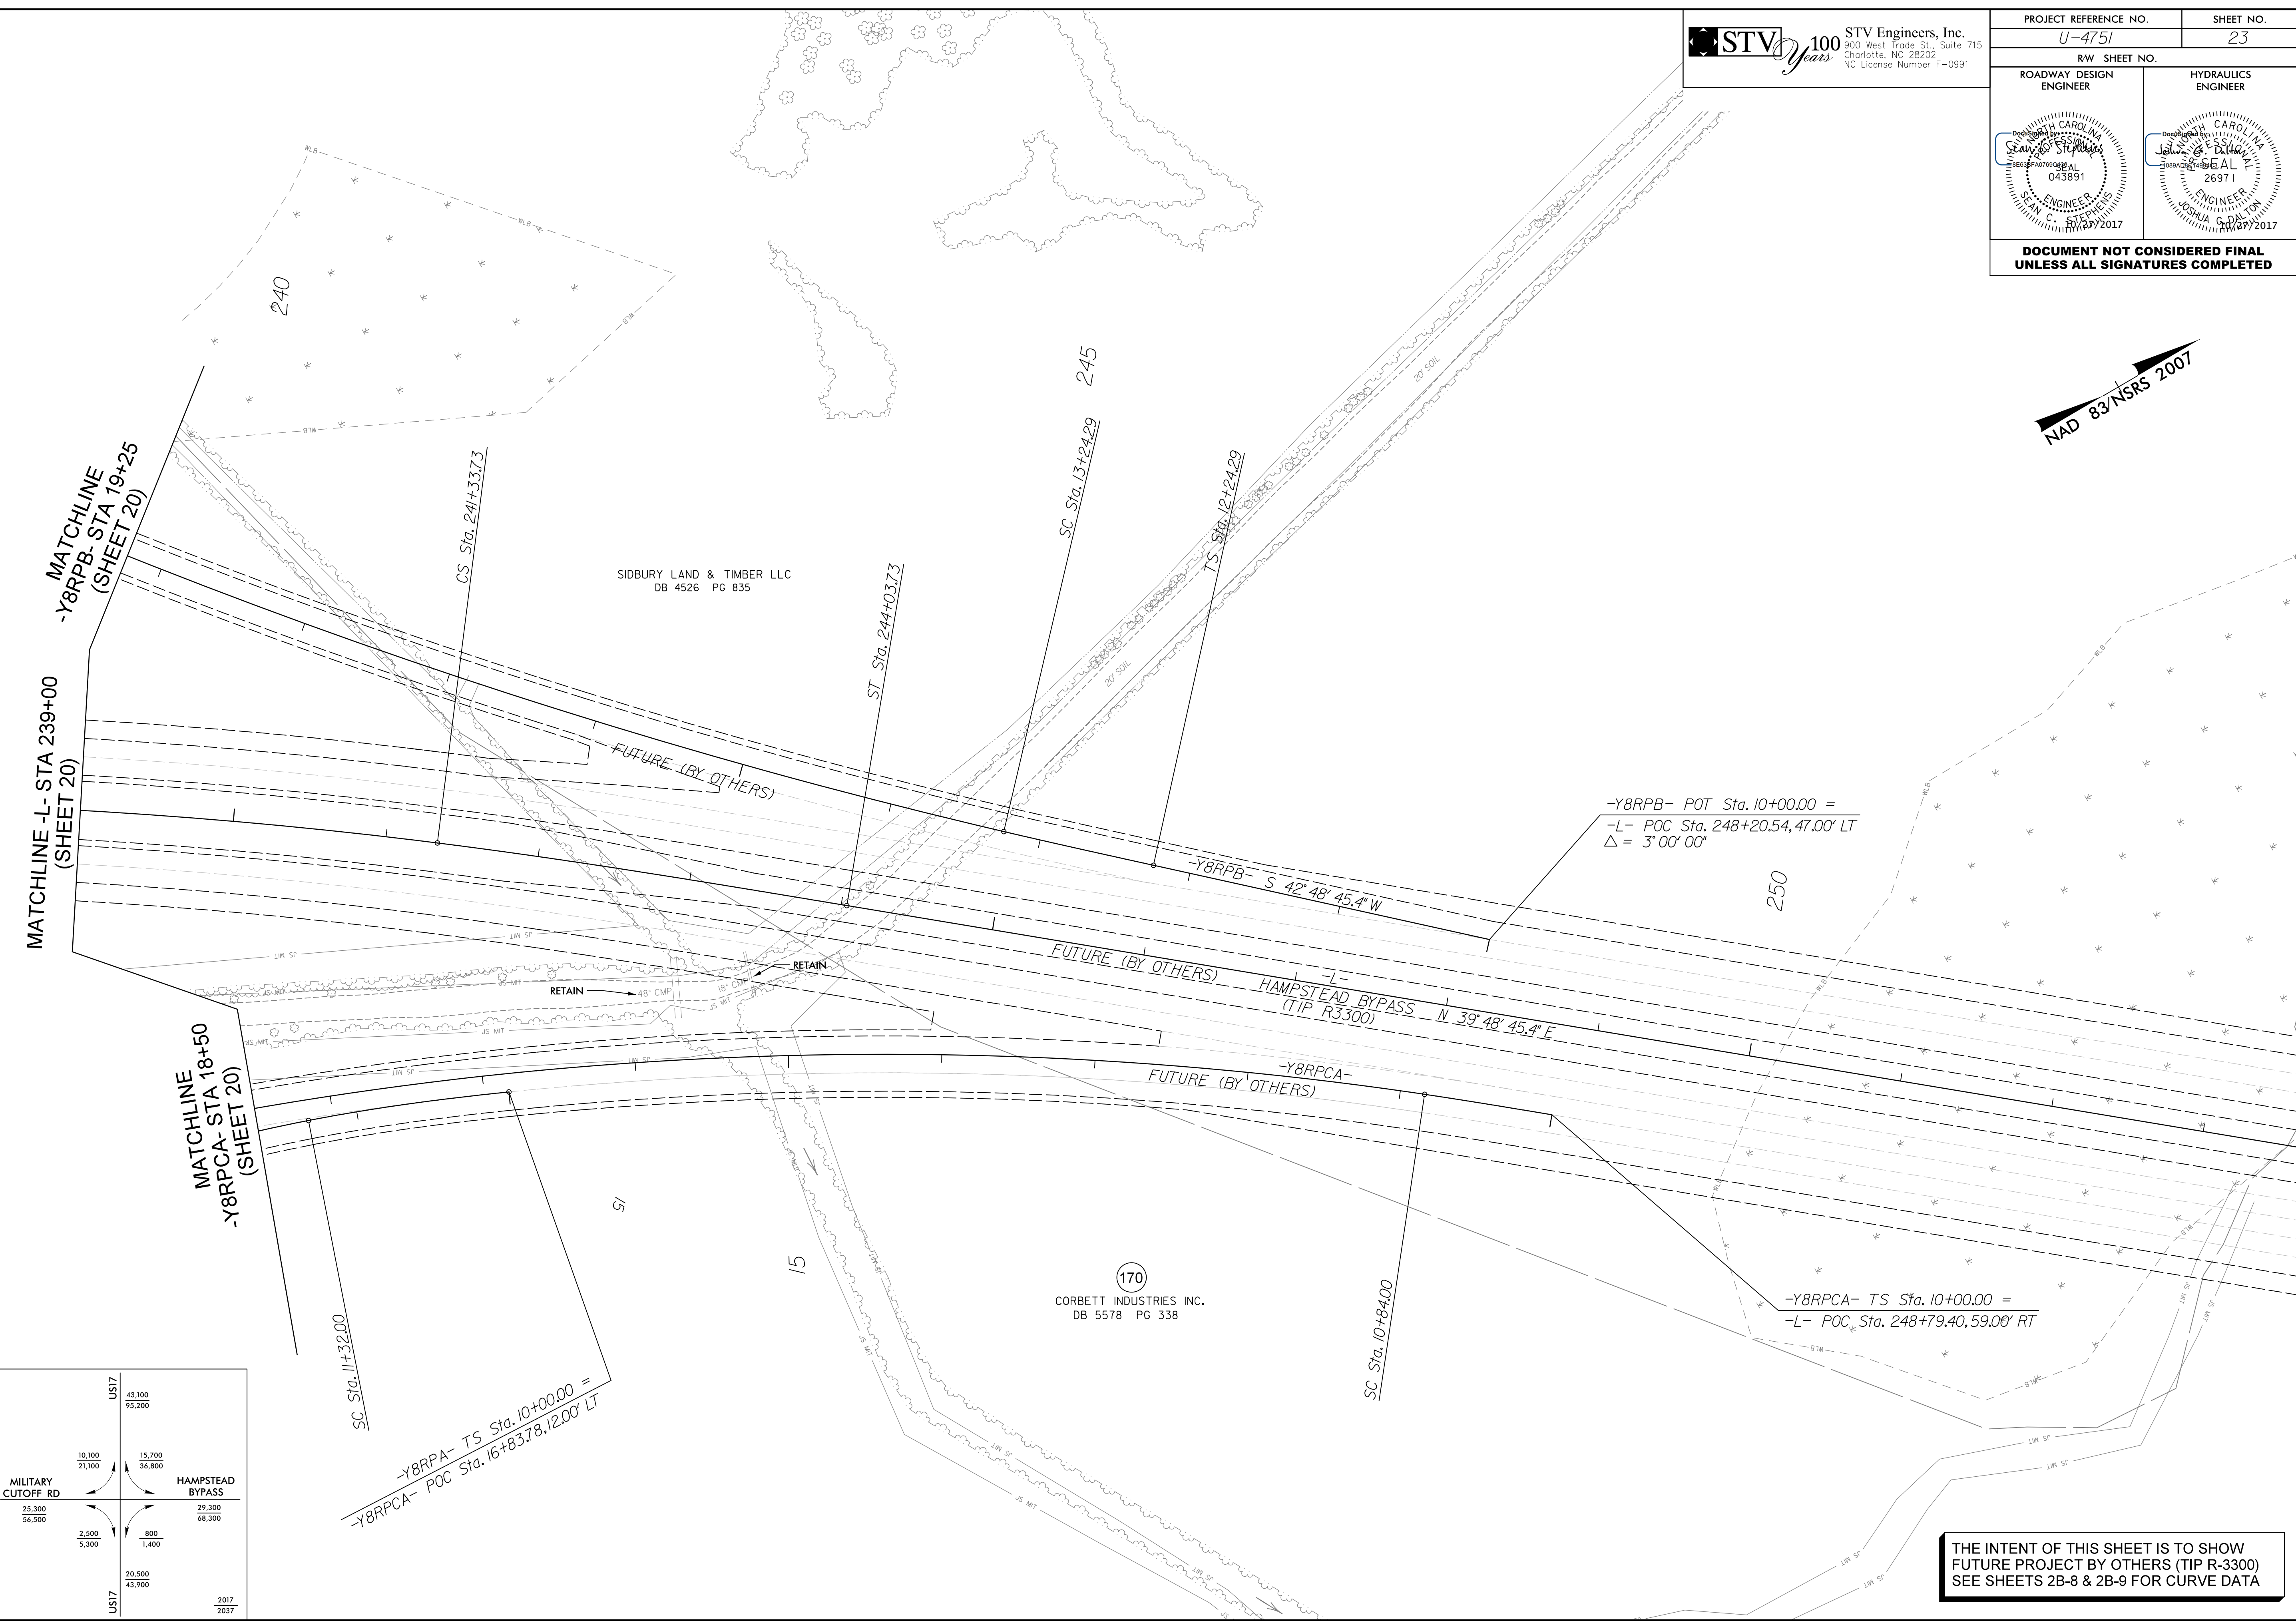


PROJECT REFERENCE NO. <i>U-4751</i>		SHEET NO. <i>23</i>
RW SHEET NO.		
ROADWAY DESIGN ENGINEER	HYDRAULICS ENGINEER	
DOCUMENT NOT CONSIDERED FINAL UNLESS ALL SIGNATURES COMPLETED		

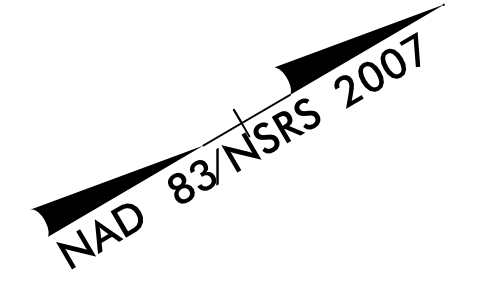

-Y8RBP- POT Sta. 10+00.00 =
 -L- POC Sta. 248+20.54, 47.00' LT
 $\Delta = 3^{\circ}00'00''$

-Y8RPCA- TS Sta. 10+00.00 =
 -L- POC Sta. 248+79.40, 59.00' RT

-Y8RPA- TS Sta. 10+00.00 =
 -Y8RPCA- POC Sta. 16+83.78, 12.00' LT

	US17	43,100 95,200	
10,100 21,100		15,700 36,800	
25,300 56,500		29,300 68,300	
	US17	20,500 43,900	
2,500 5,300		800 1,400	
			2017 2037

**THE INTENT OF THIS SHEET IS TO SHOW
 FUTURE PROJECT BY OTHERS (TIP R-3300)
 SEE SHEETS 2B-8 & 2B-9 FOR CURVE DATA**

10/27/2017
 R:\Projects\2017\Projects\SH\T\U4751.RD\RDY_psh23.dgn
 stephens