
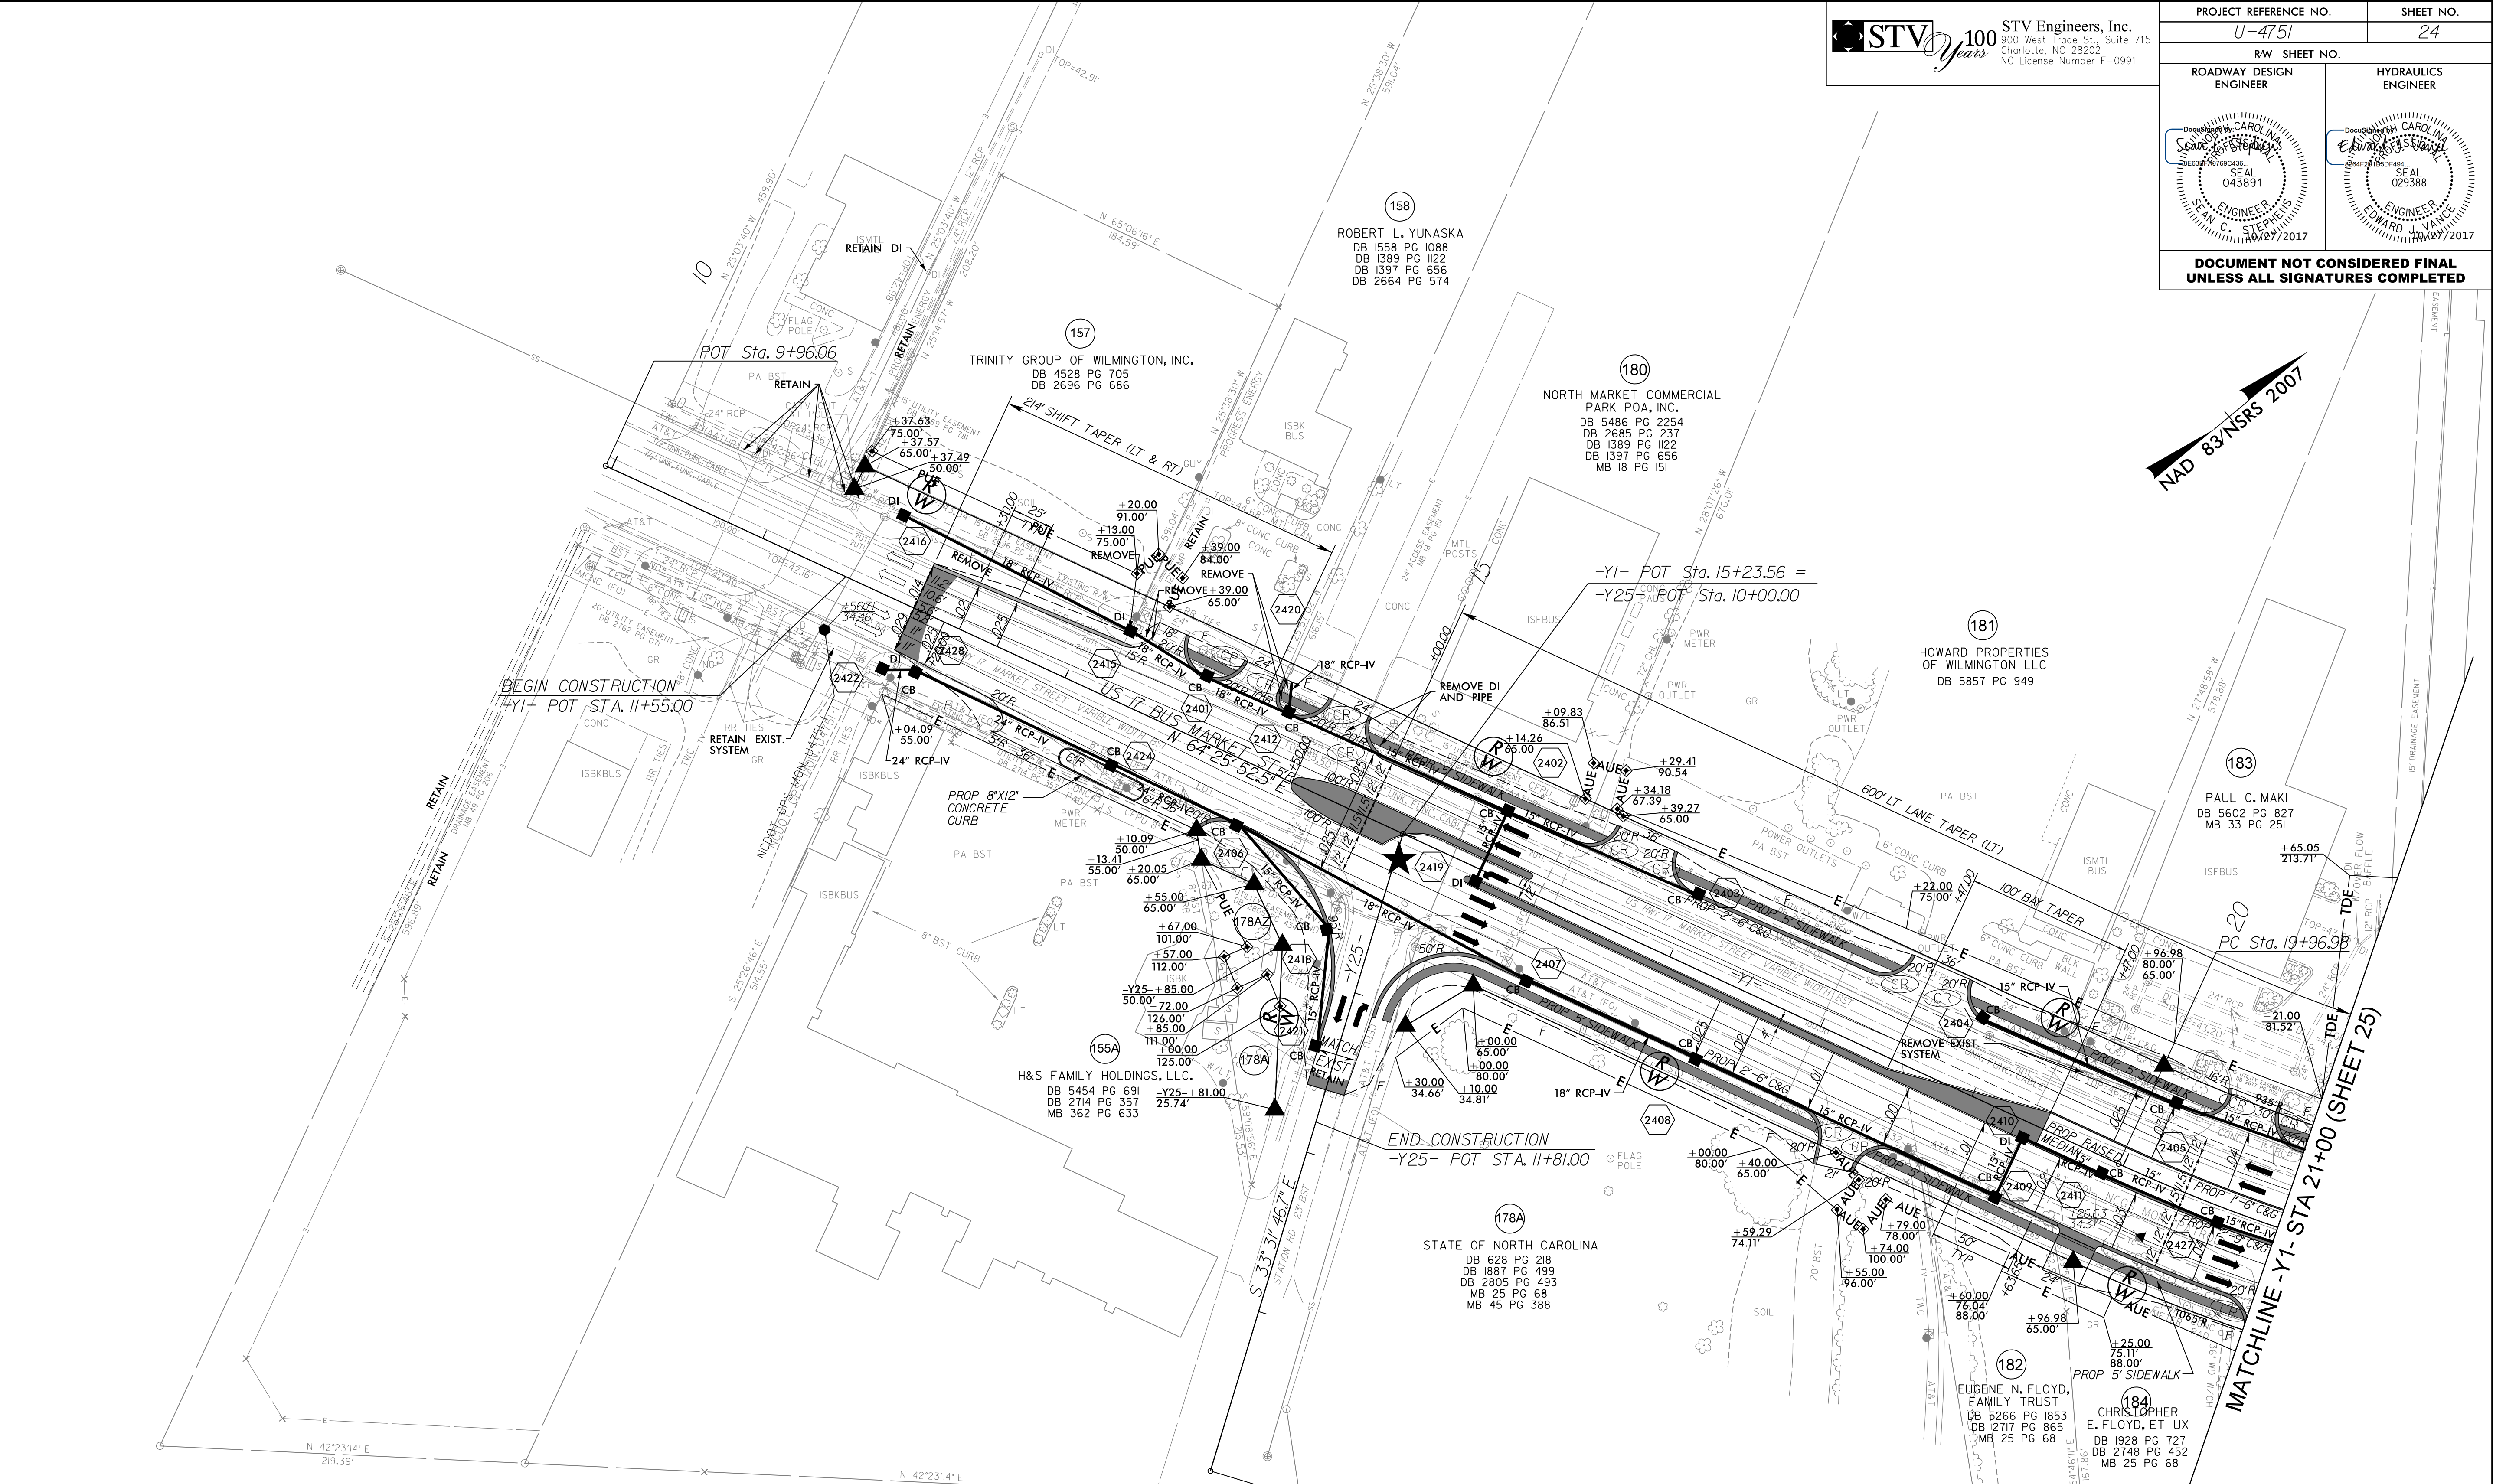


**DOCUMENT NOT CONSIDERED FINAL
UNLESS ALL SIGNATURES COMPLETED**

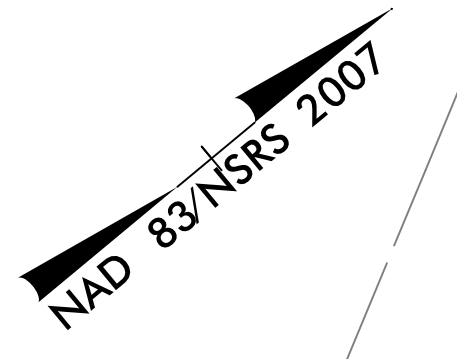

US HWY 17 MARKET ST		US HWY 17 MARKET ST	
45,300	45,700	45,700	45,700
57,200	58,300	58,300	58,300
2,500 3,600		2,800 4,700	
5,300 8,300			
STATION RD			
		2017 2037	

SEE SHEET 2B-6 FOR INTERSECTION DETAILS
 SEE SHEET 46 FOR -Y1- PROFILE
 SEE SHEET 67 FOR -Y25- PROFILE
 SEE SHEET 2B-8 FOR CURVE DATA

10/26/2017 R:\Projects\1704751\RDY_psh24.dgn