

STV 100 Years STV Engineers, Inc.
 300 West Trade St., Suite 715
 Charlotte, NC 28202
 NC License Number F-0991


PROJECT REFERENCE NO. **U-4751** SHEET NO. **25**

RW SHEET NO. ROADWAY DESIGN ENGINEER HYDRAULICS ENGINEER

DOCUMENT NOT CONSIDERED FINAL UNLESS ALL SIGNATURES COMPLETED

SEAL 043891 ENGINEER SEAL 029388 ENGINEER

SEAN C. STEPHENS 10/27/2017 EDWARD J. VANCE 10/27/2017

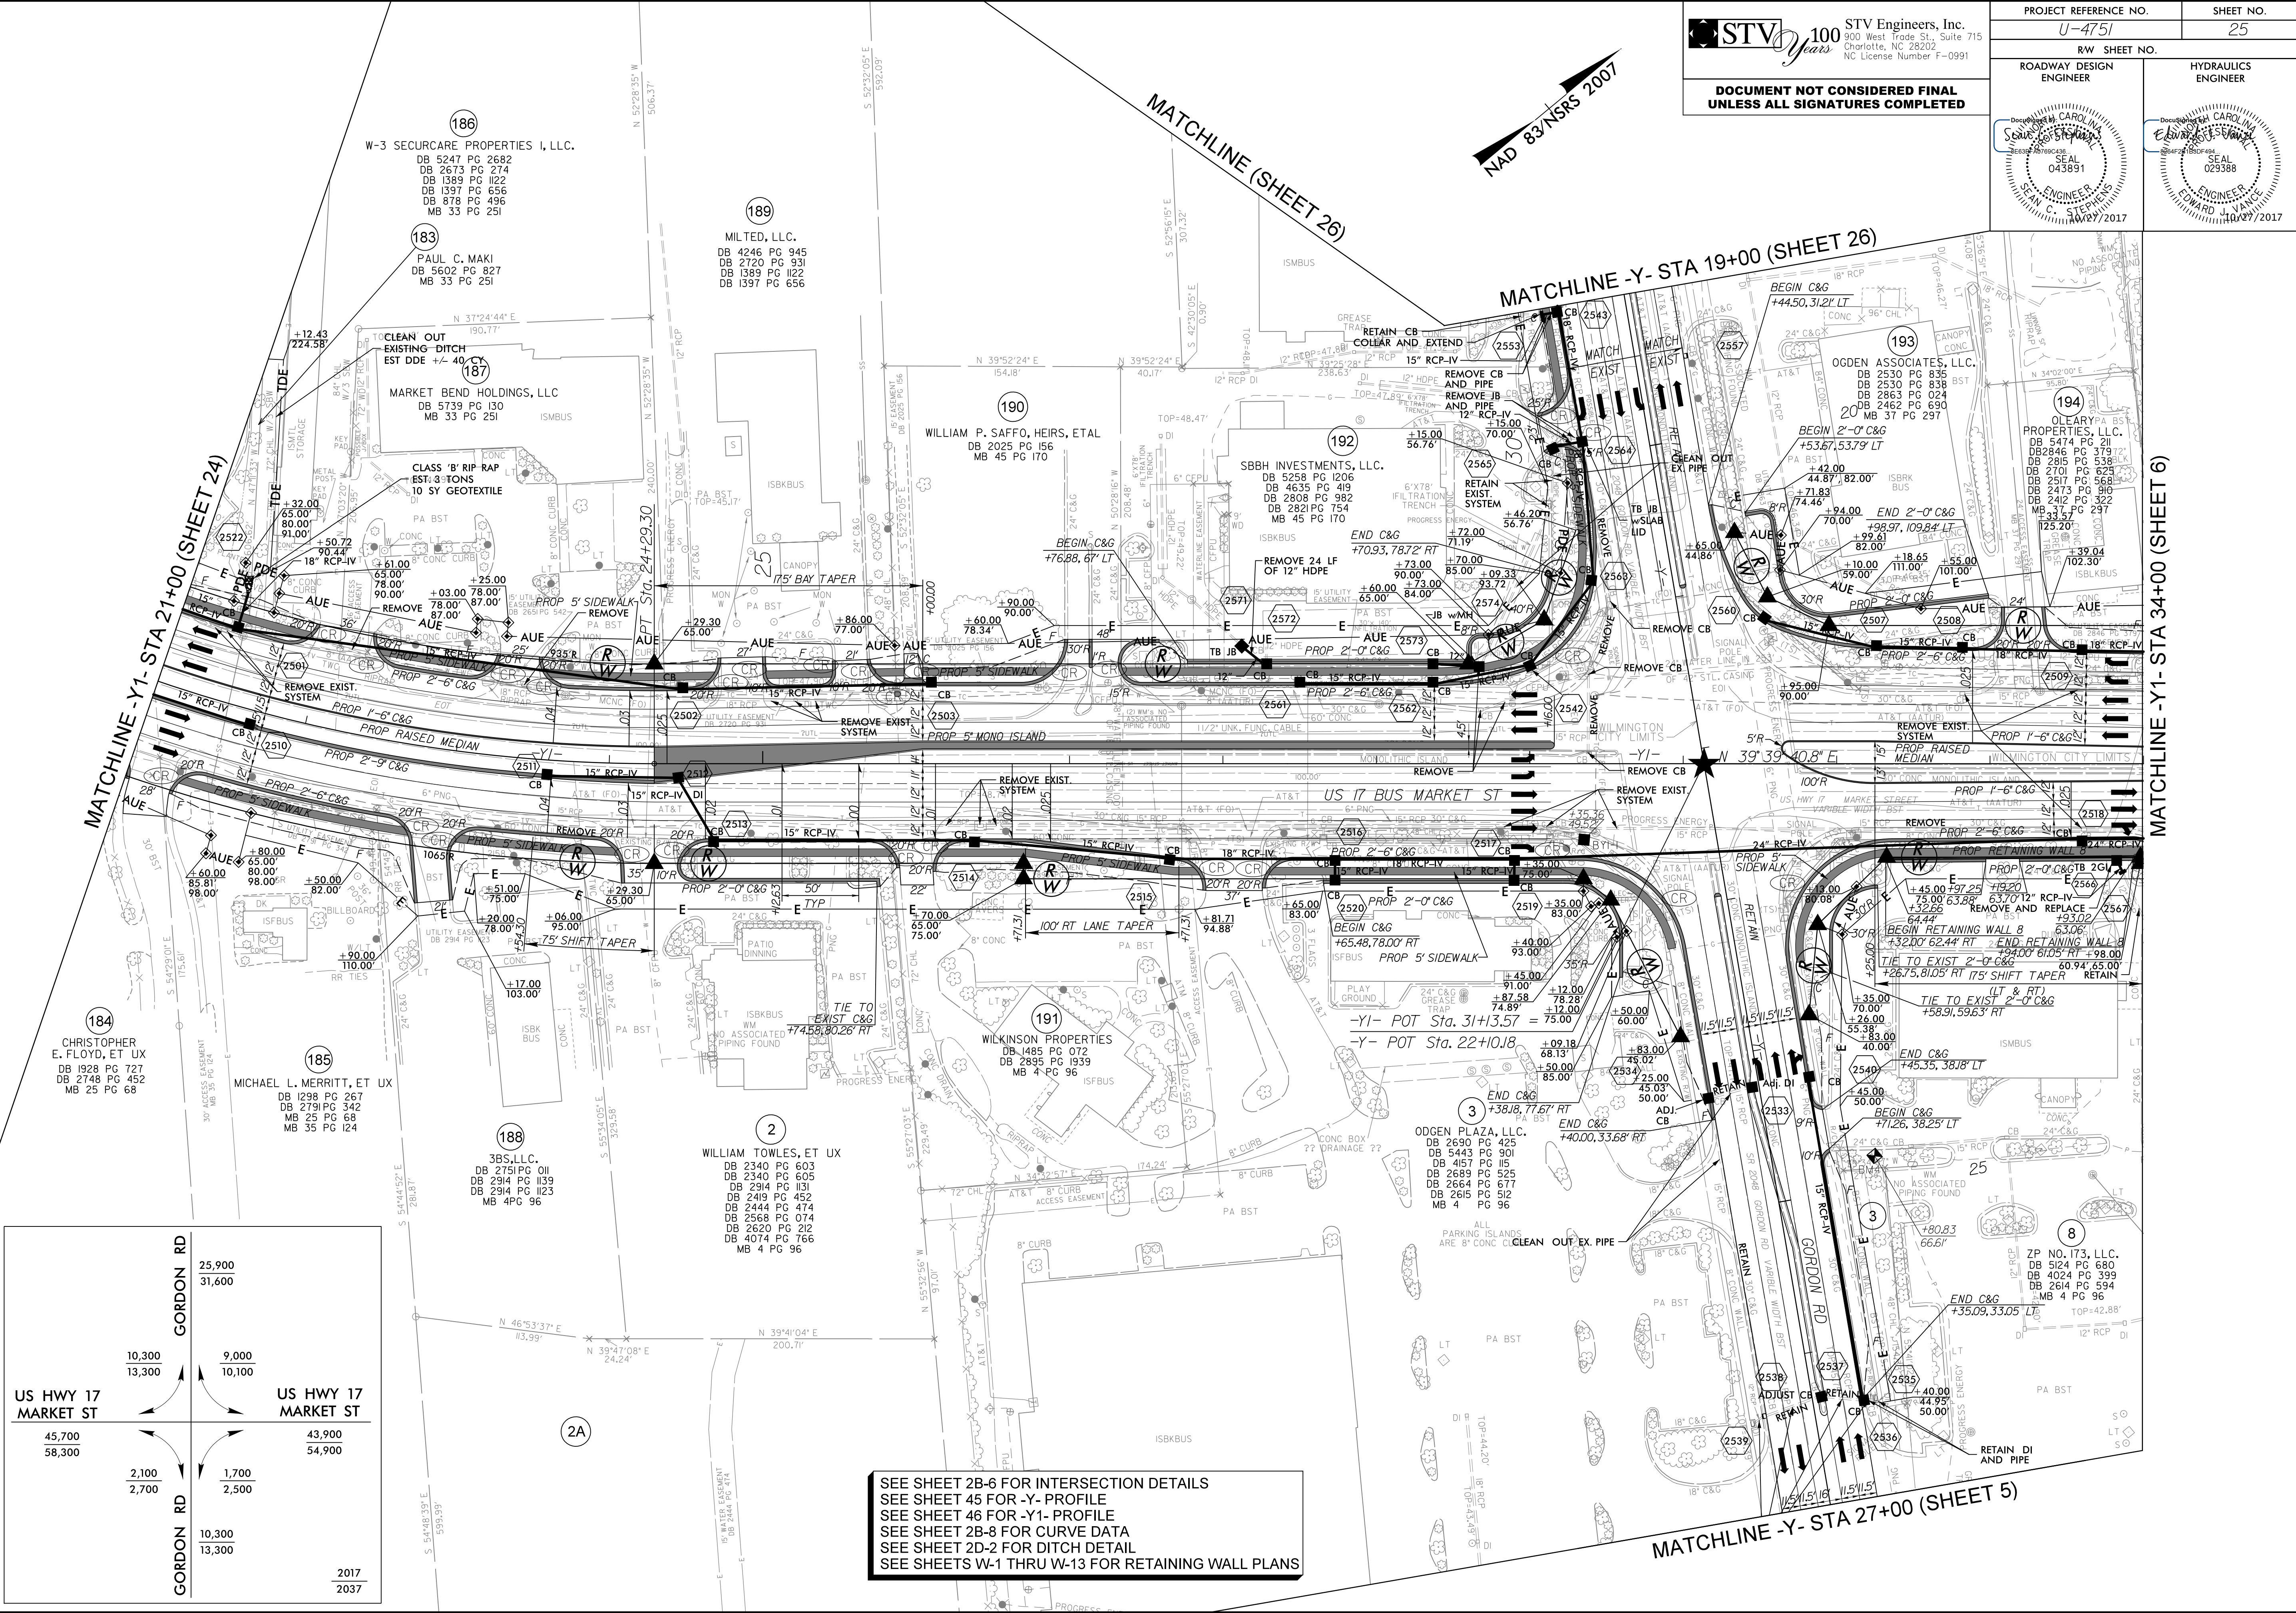

GORDON RD		25,900	31,600
US HWY 17 MARKET ST	10,300	9,000	10,100
	13,300		
GORDON RD	45,700	43,900	54,900
	58,300		
	2,100	1,700	2,500
	2,700		
GORDON RD		10,300	13,300
2017 2037			

10/26/2017 Proj: U-4751-SHT-U4751-RD1_psh25.dgn
 R:\Projects\U-4751-SHT-U4751-RD1_psh25.dgn
 User: stephens